

# Orms

Project

Camden Town Hall Annexe

Status

Planning Condition 4

Client

Crosstree Real Estate Partners LLP

Date

December 2016



Document Number					
Version	Reason for issue	Issue Status	Originated	Checked	Date
01	Planning Condition 4	For Planning	OV	RW	21 12 2016

# Garden

Existing Condition



# Garden

Existing Condition





# Garden

Proposal - Context Plan  
For Information Only



# Garden

Proposals - Detail Plan  
For Information Only

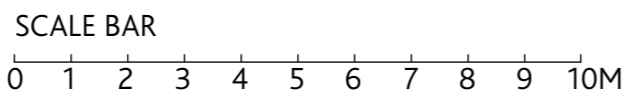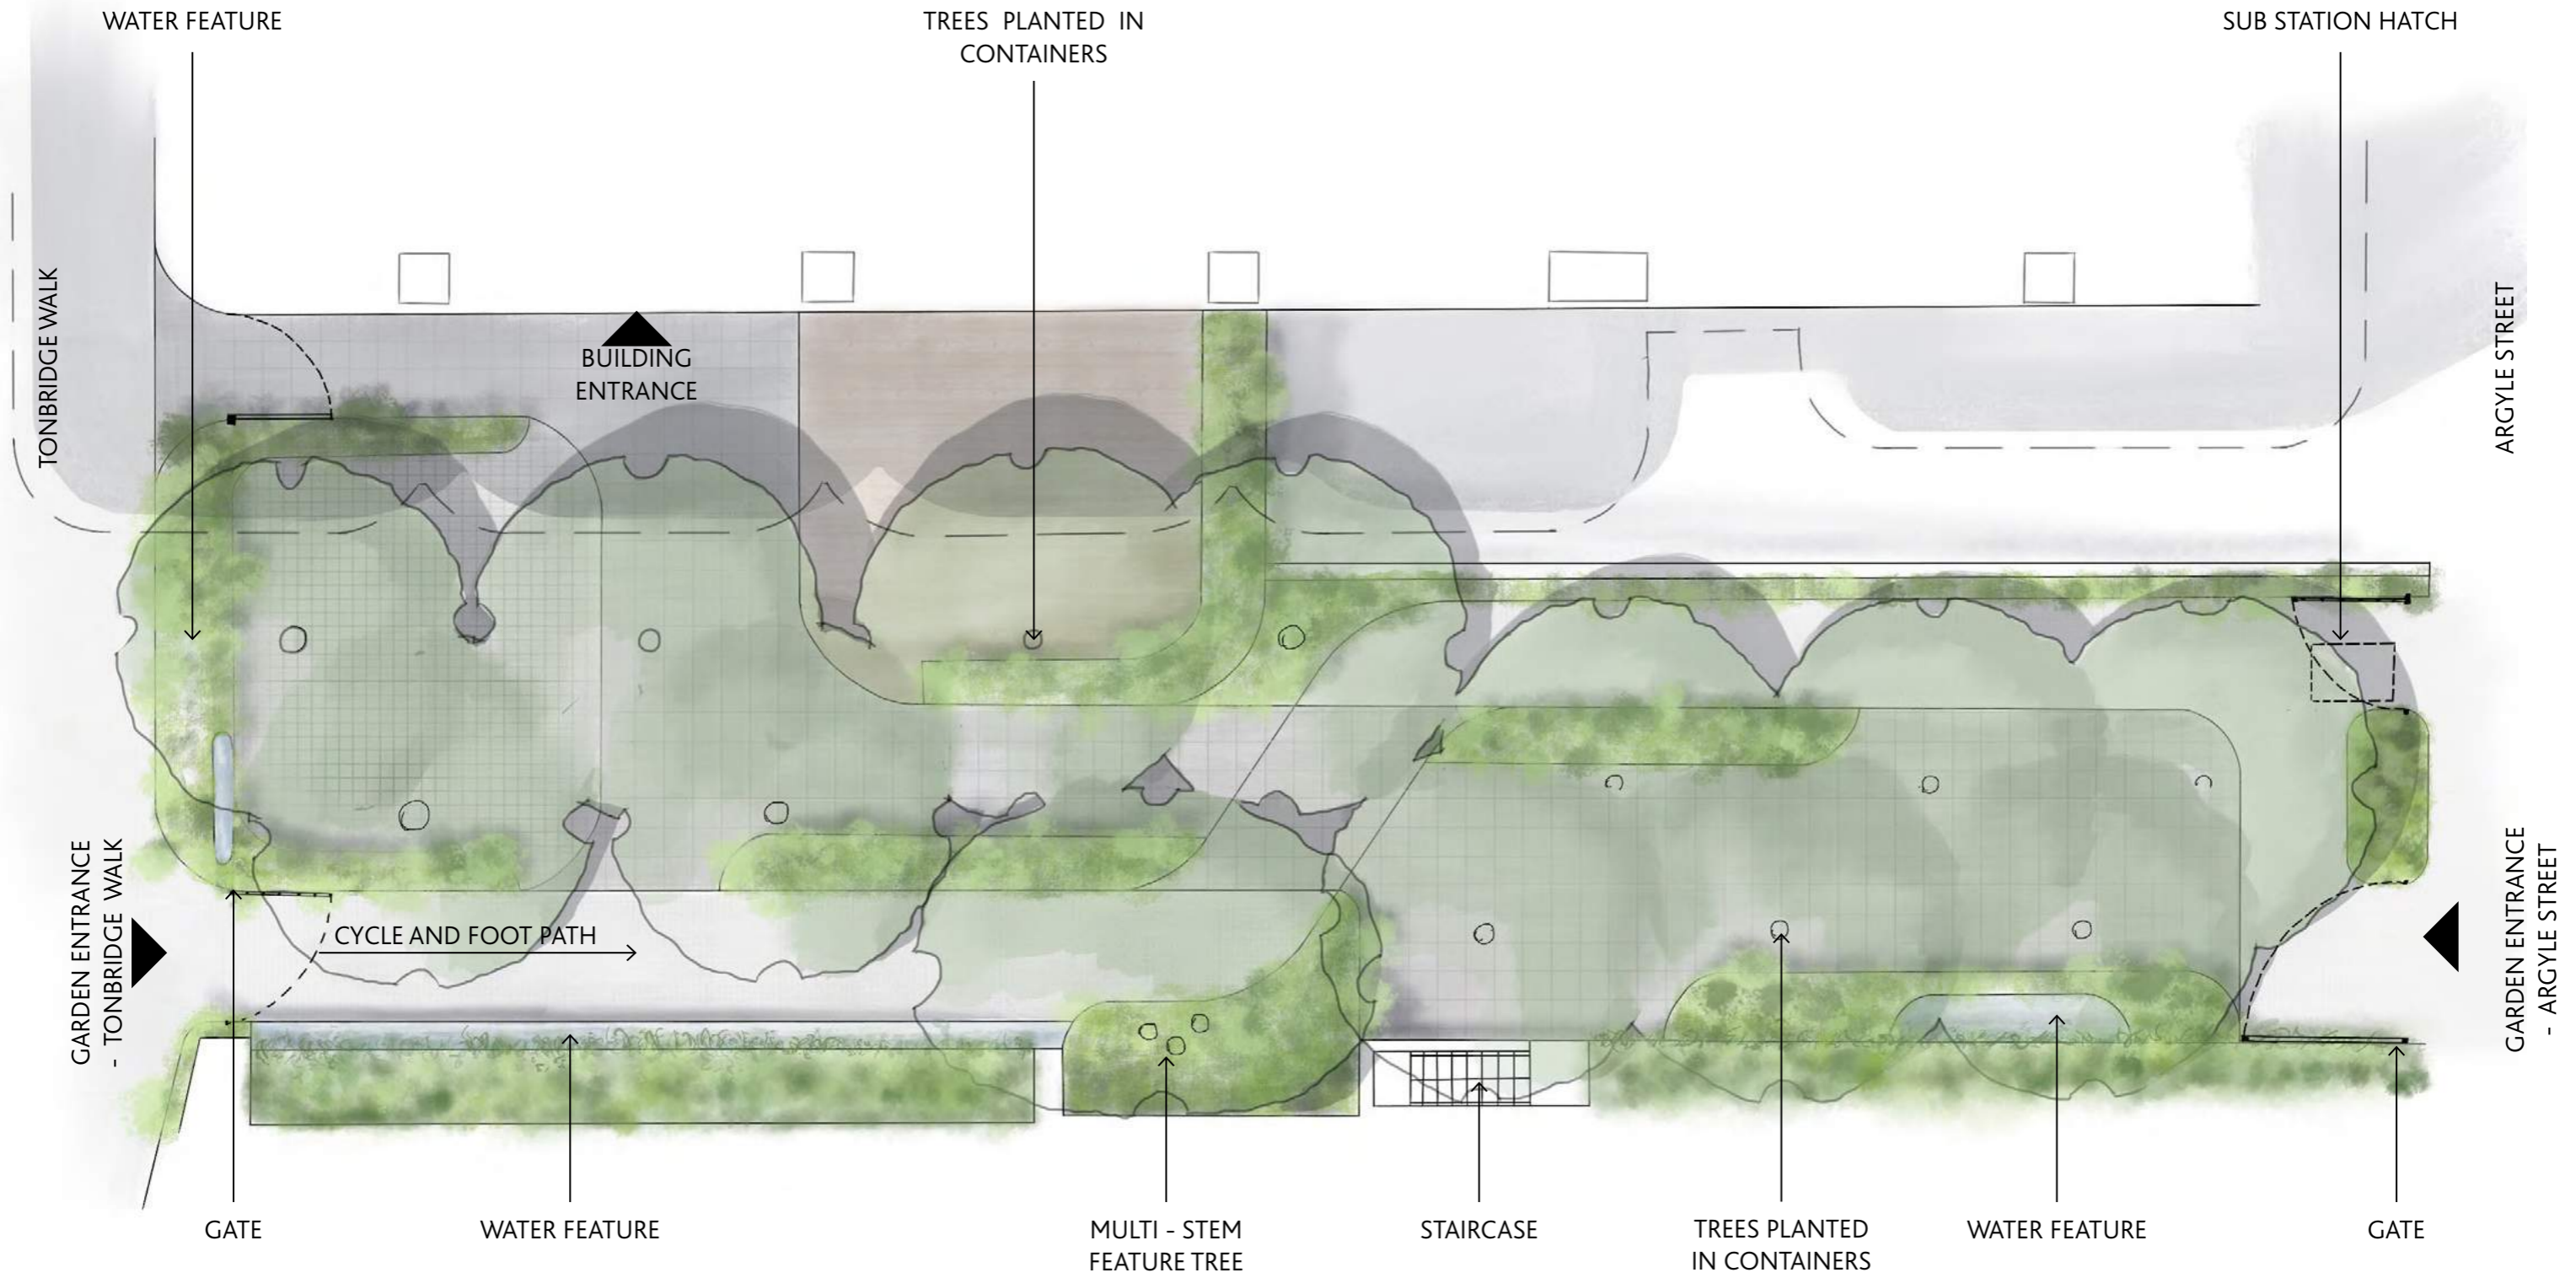

# Garden

Proposal - Tree Planting Concept Plan  
For Information Only



Betula Nigra



Gleditsia Triacanthos 'Sunburst'




Sophora Japonica



Cercidiphyllum Japonicum





Parrotia Persica

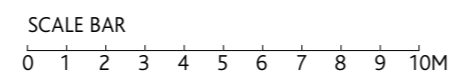

# Garden

Proposal - Plan  
For Information Only

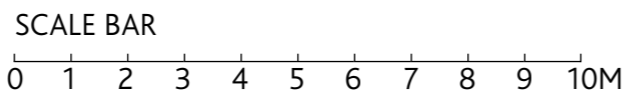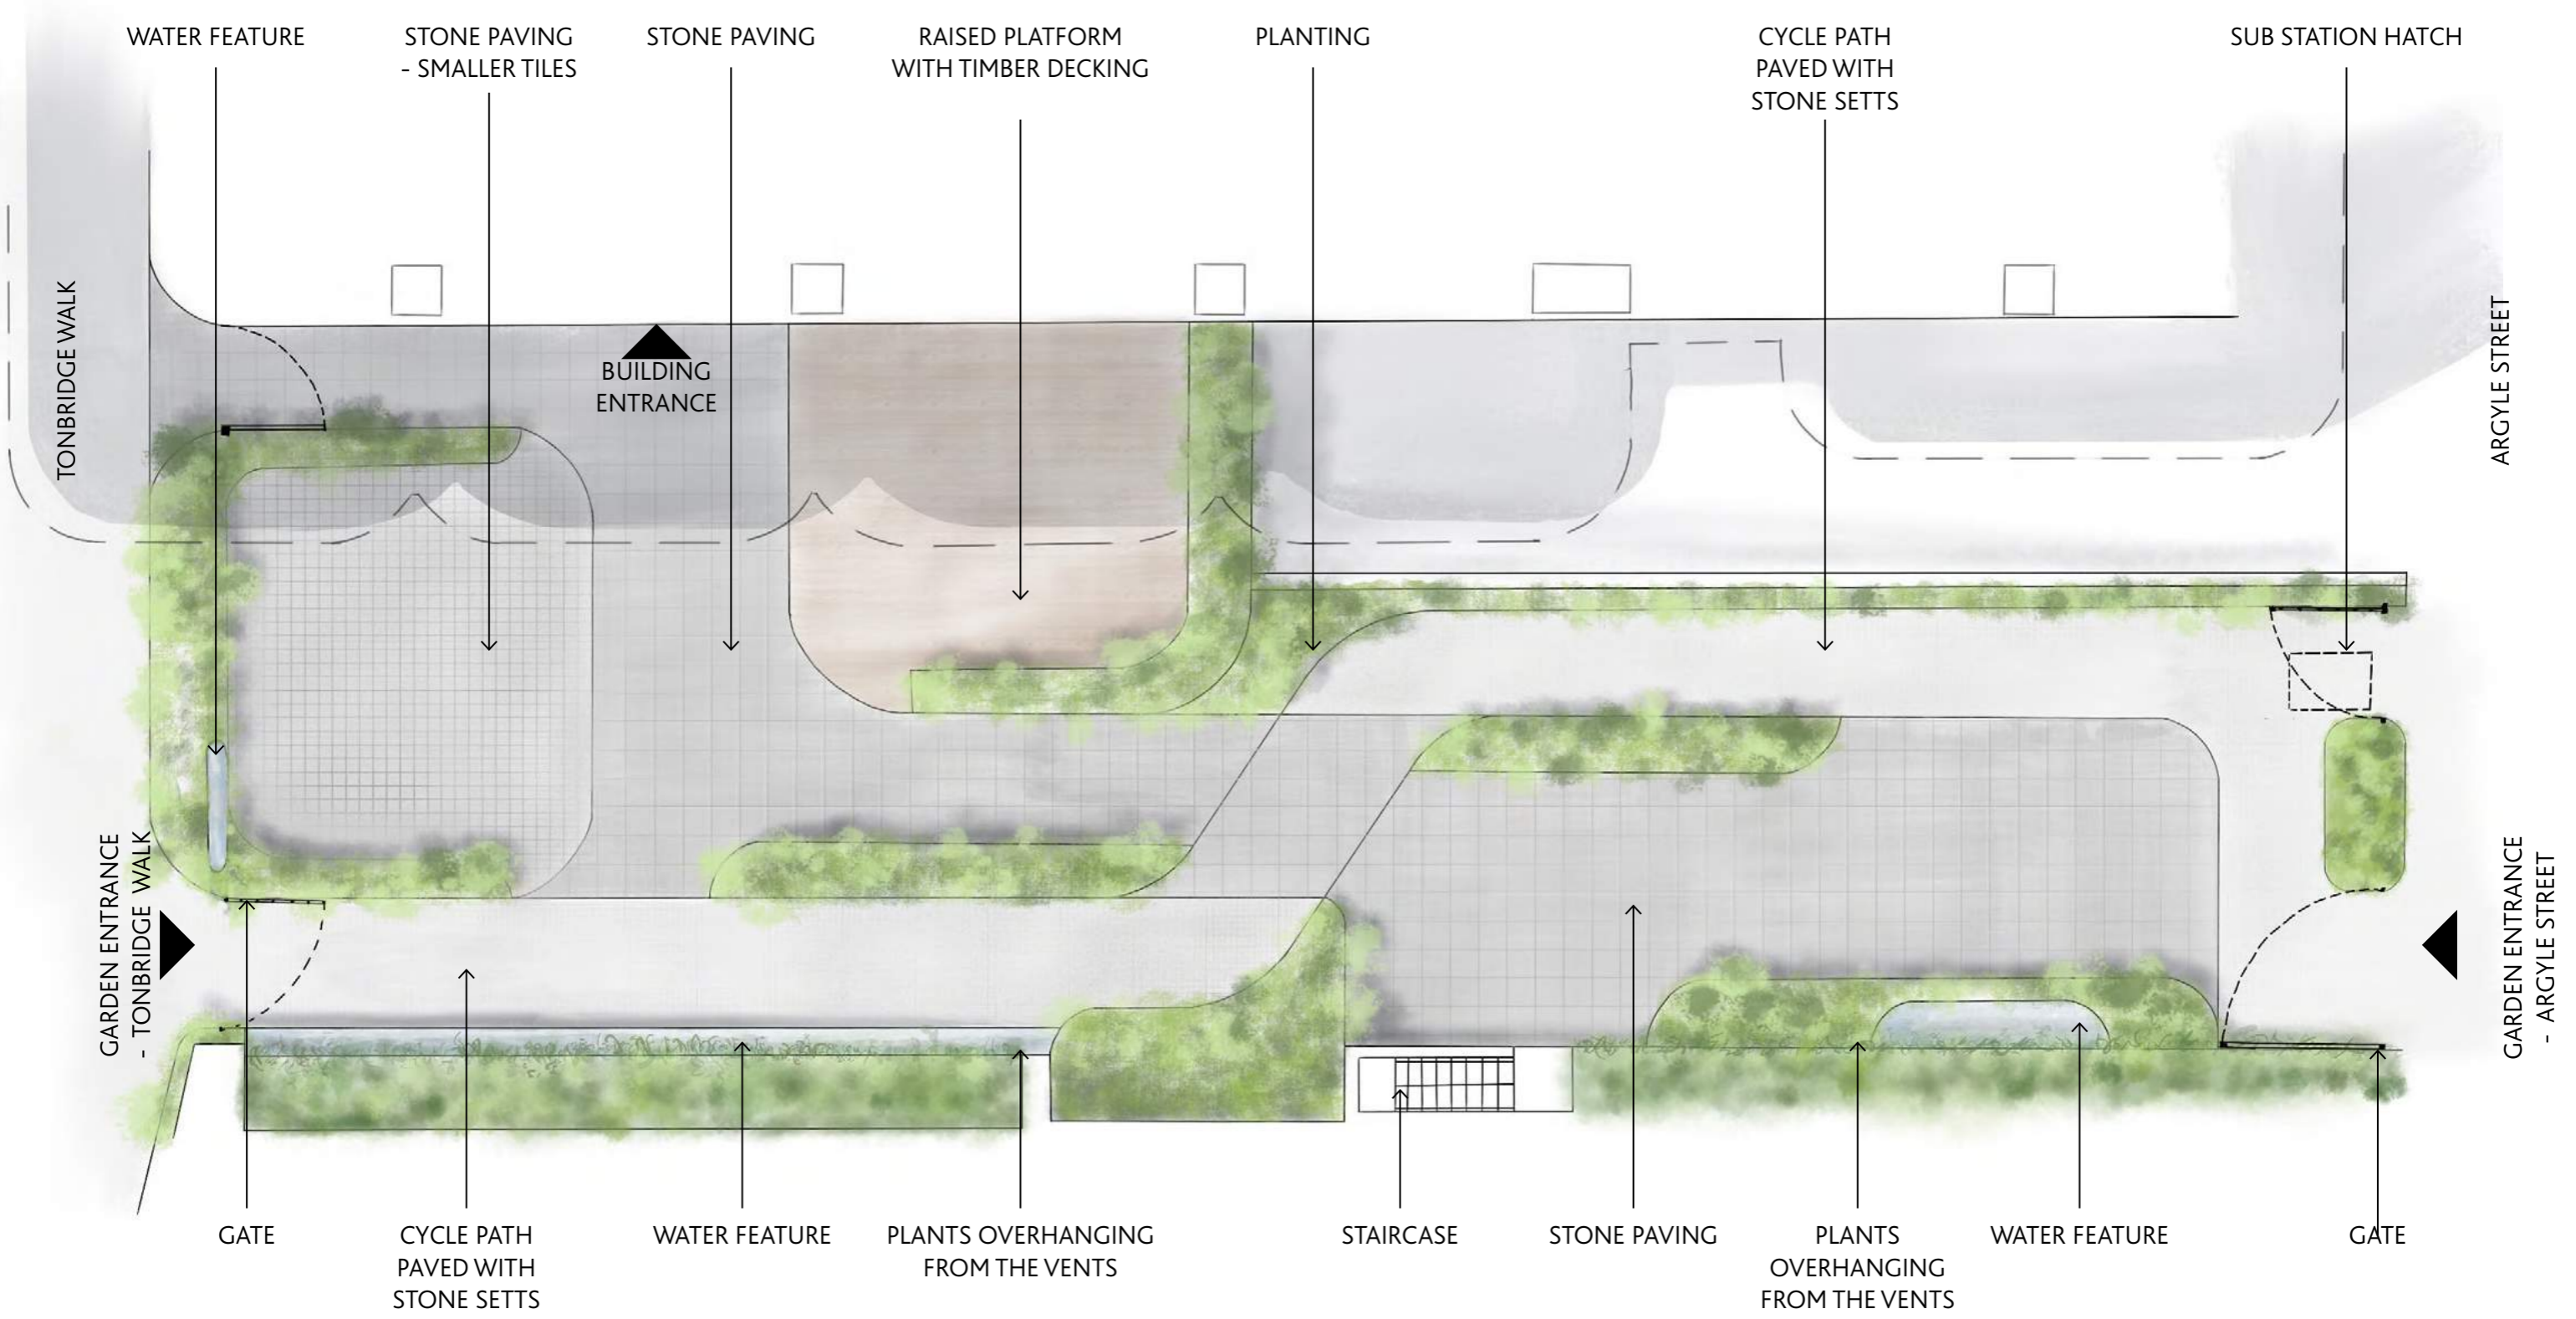



# Garden


Proposal - Planting Concept Plan  
For Information Only



WATER FEATURE



MIXED PERENNIAL, FERN AND ORNAMENTAL GRASSES PLANTING INCLUDING:  
Asarum europaeum, Hosta, Adiantum, Aстранtia major, Polystichum setiferum, Iris Noir Pierre Claiverole, Kirengeshoma, Asarum europaeum, Paris polyphylla, Hakonechloa macra, Liriope, Luzula nivea

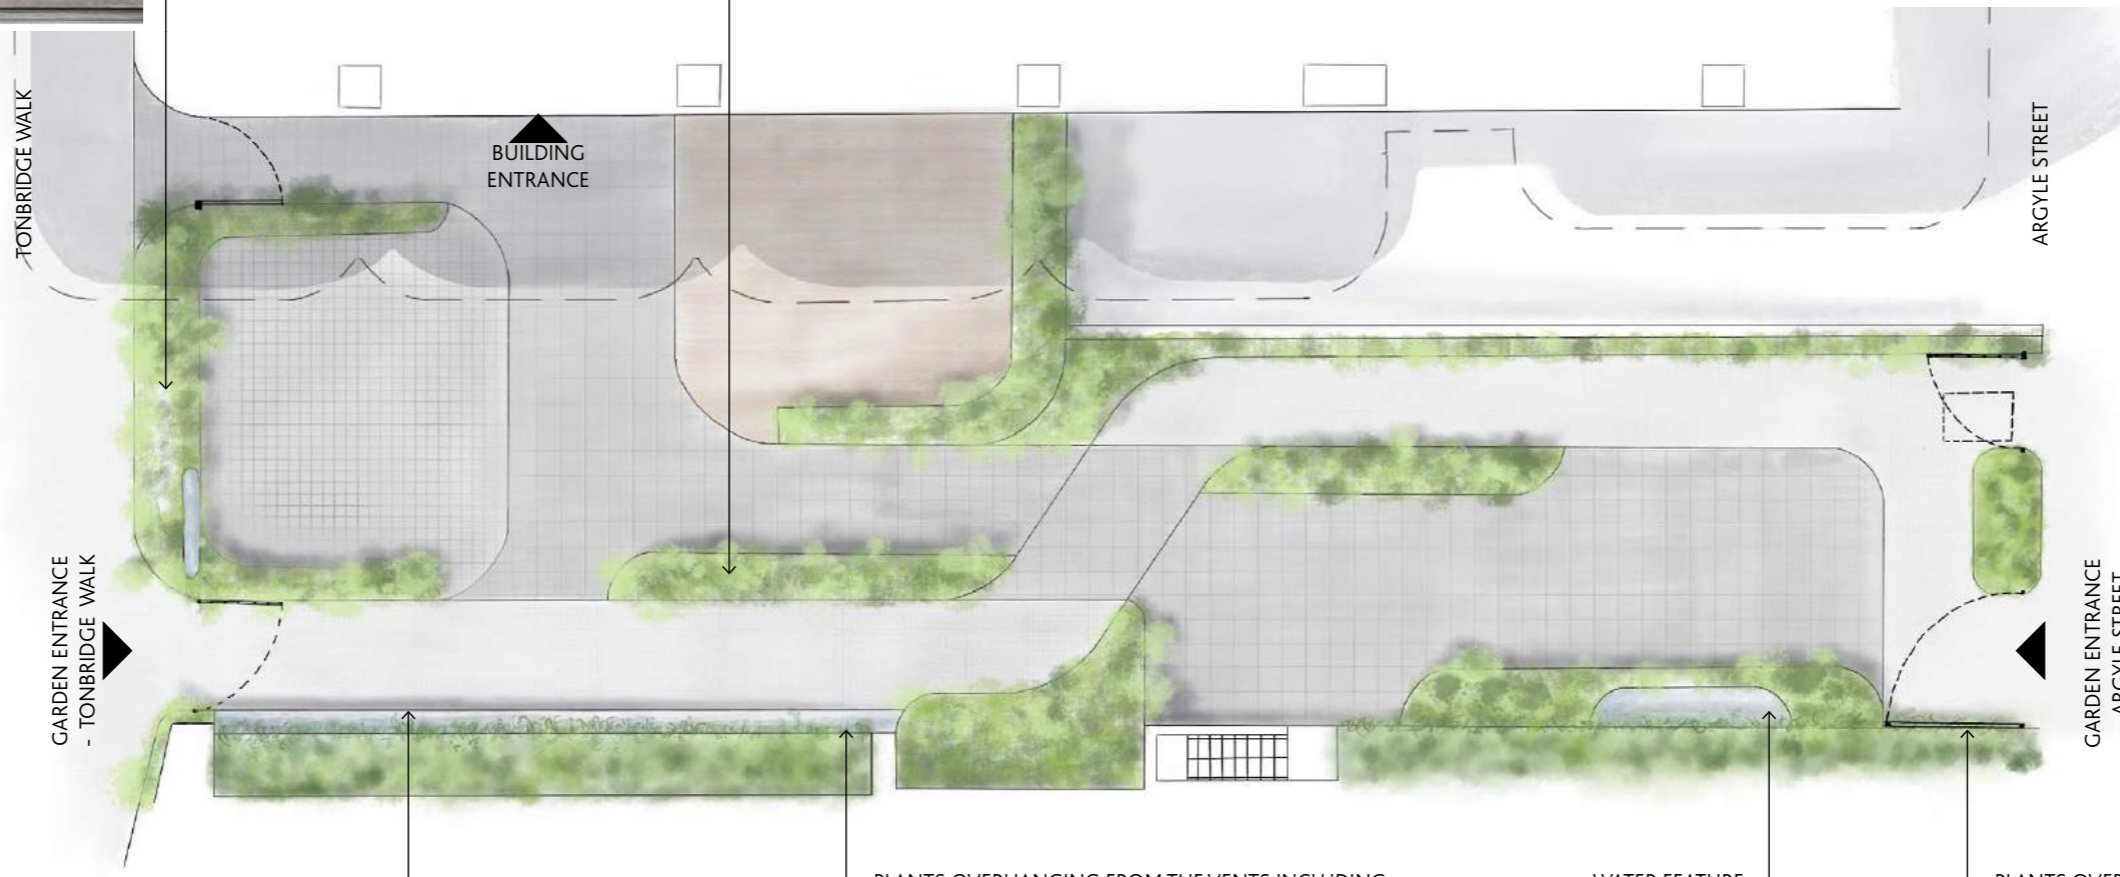

WATER FEATURE


PLANTS OVERHANGING FROM THE VENTS INCLUDING:  
Akebia quinata, Lonicera japonica,  
Adiantum venustum, Vitis tricuspidata,  
Pileostegia viburnoides

WATER FEATURE

PLANTS OVERHANGING FROM THE VENTS INCLUDING:  
Akebia quinata, Lonicera japonica,  
Adiantum venustum, Vitis tricuspidata,  
Pileostegia viburnoides



SCALE BAR  
0 1 2 3 4 5 6 7 8 9 10M

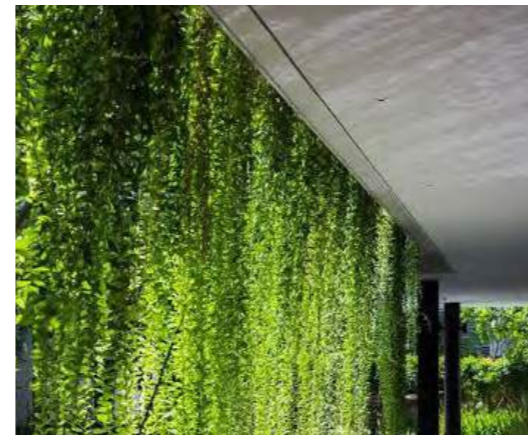

# Garden

Proposal - Materiality Plan  
For Information Only



STONE PAVING




RAISED PLATFORM  
WITH TIMBER DECKING



CYCLE PATH PAVED  
WITH STONE SETTS



POURED IN SITU  
CONCRETE - WITH  
SMALL TILE INSERTS

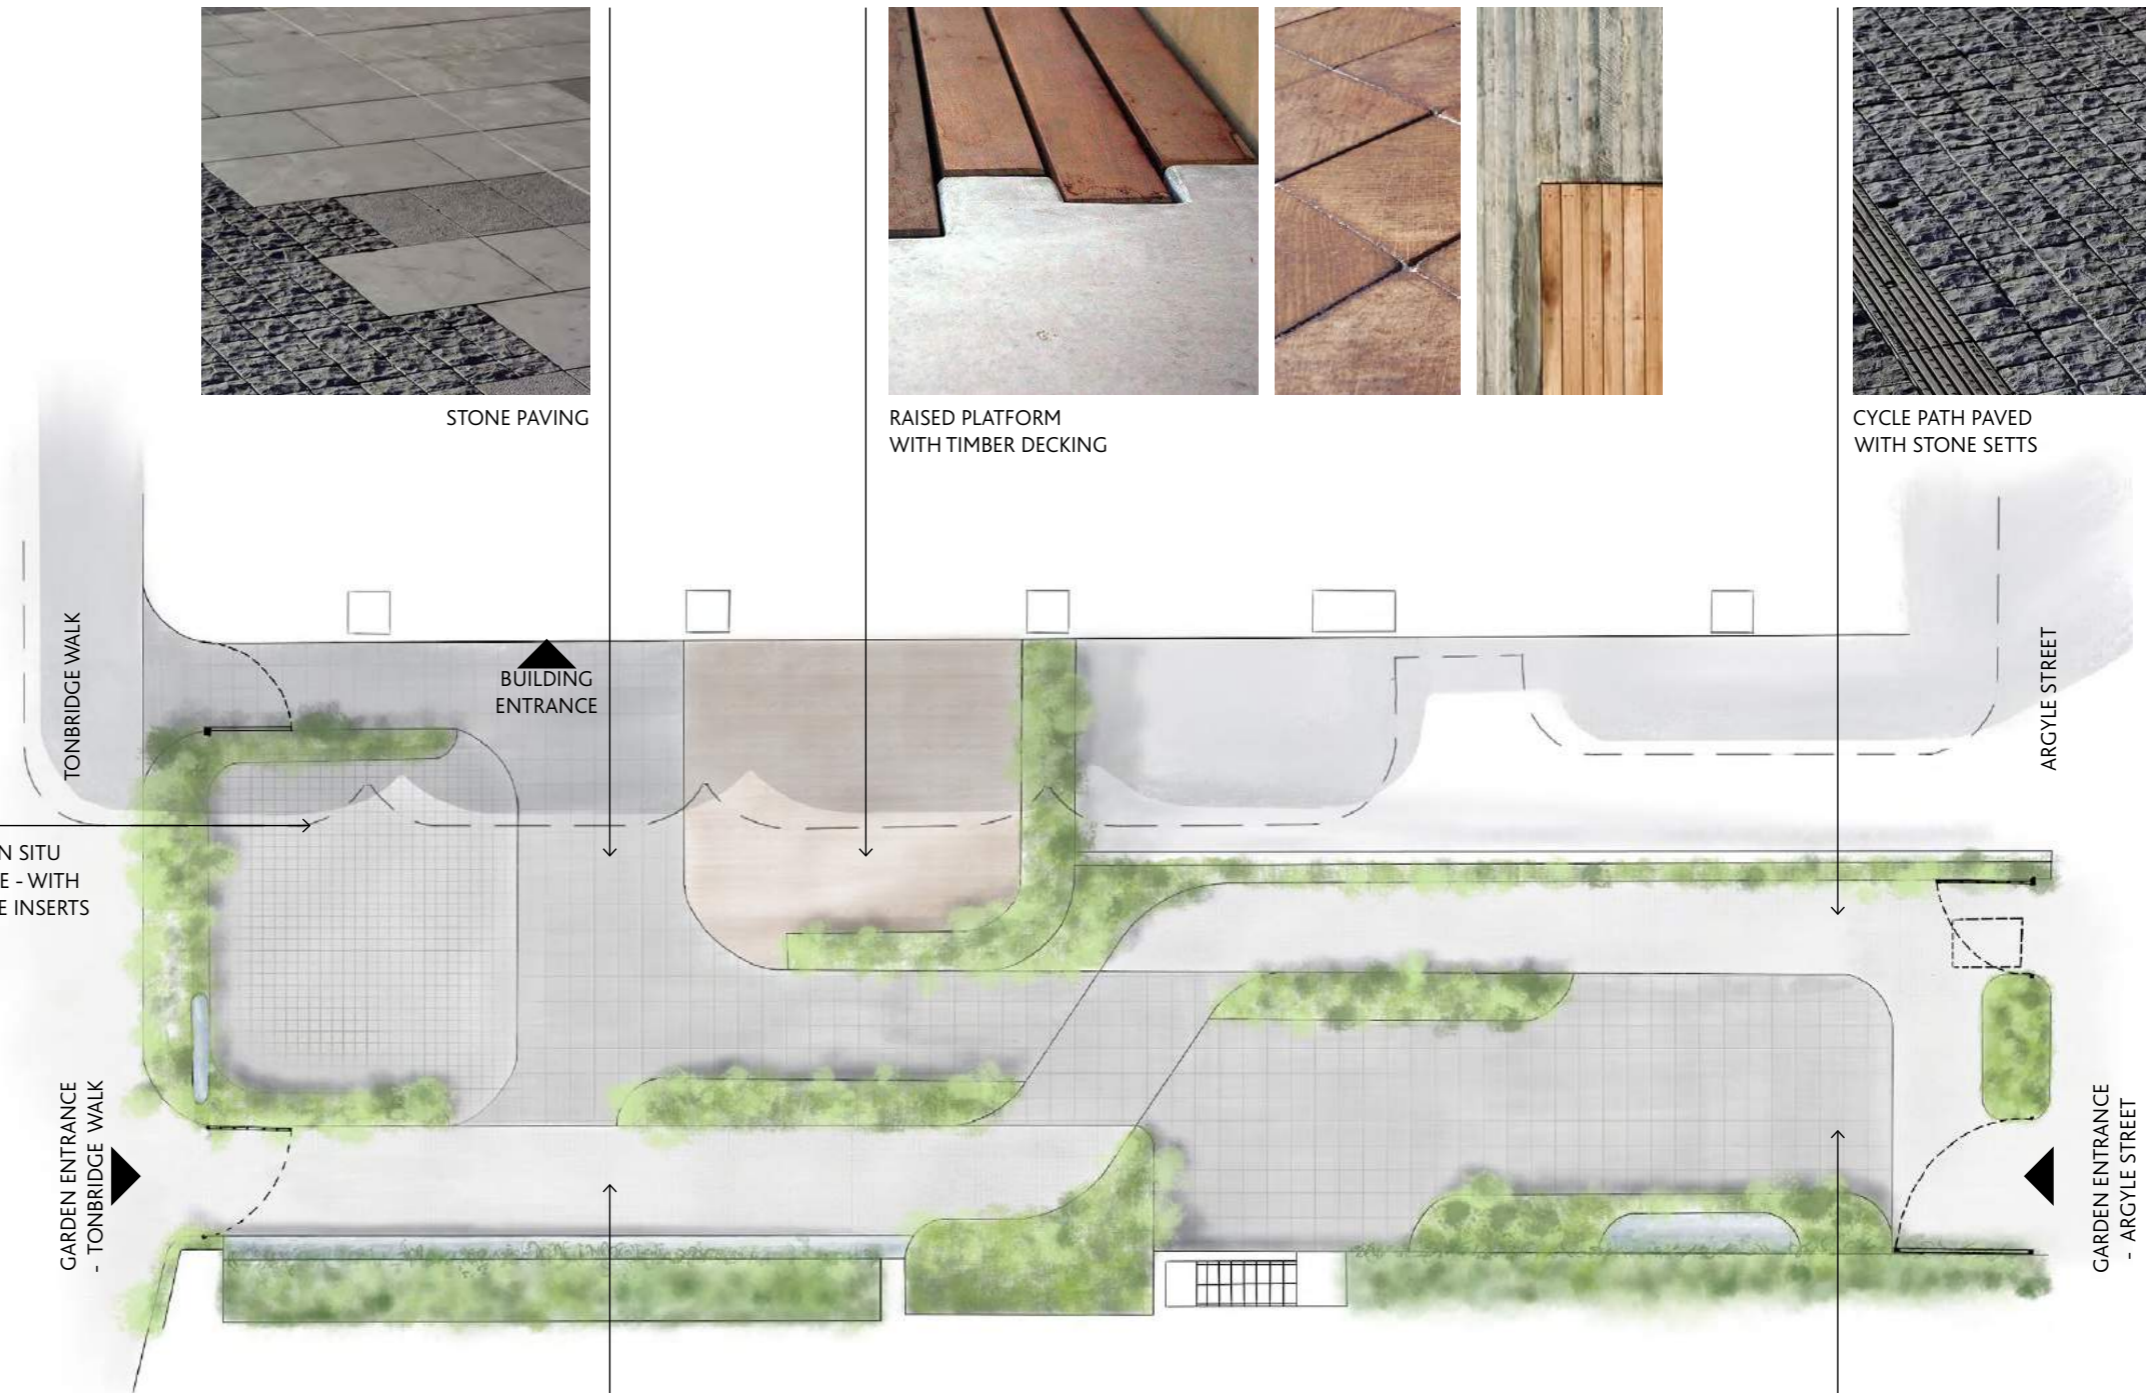

GARDEN ENTRANCE  
- TONBRIDGE WALK

BUILDING  
ENTRANCE


ARGYLE STREET

GARDEN ENTRANCE  
- ARGYLE STREET

CYCLE PATH PAVED  
WITH STONE SETTS




STONE PAVING

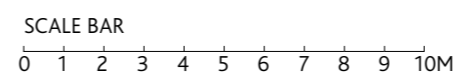


# Garden

Proposal - View 1 from Argyle Street  
For Information Only

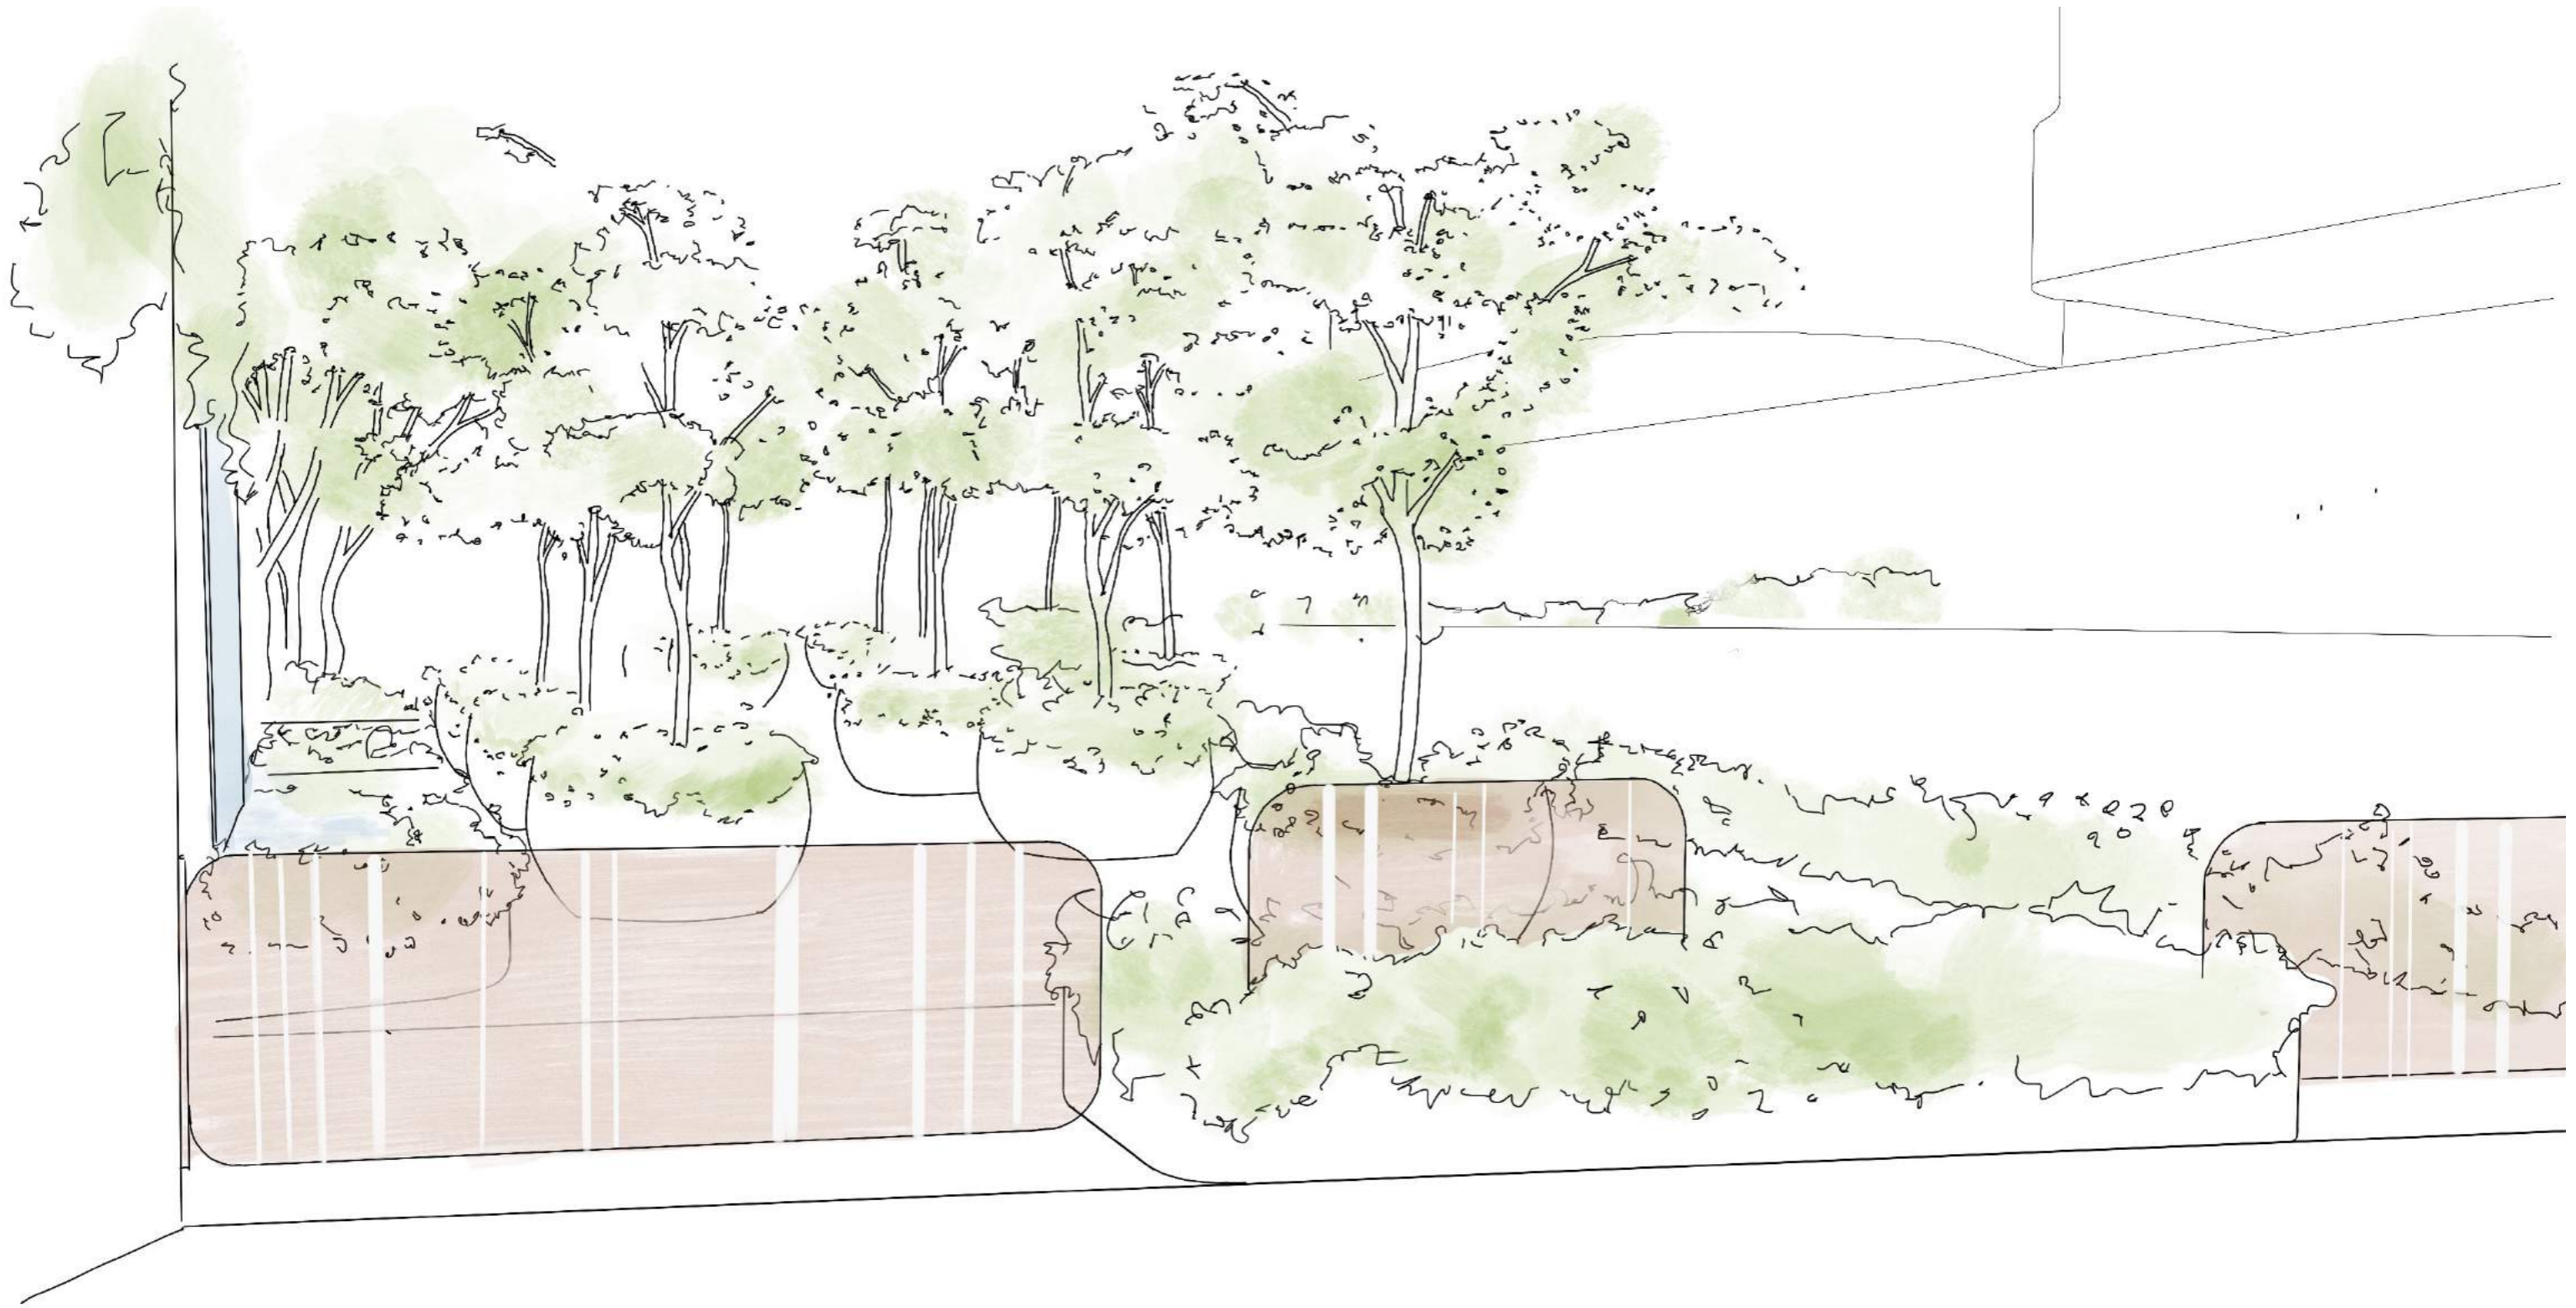

# Garden


Proposal - View 2 from Argyle Street  
For Information Only

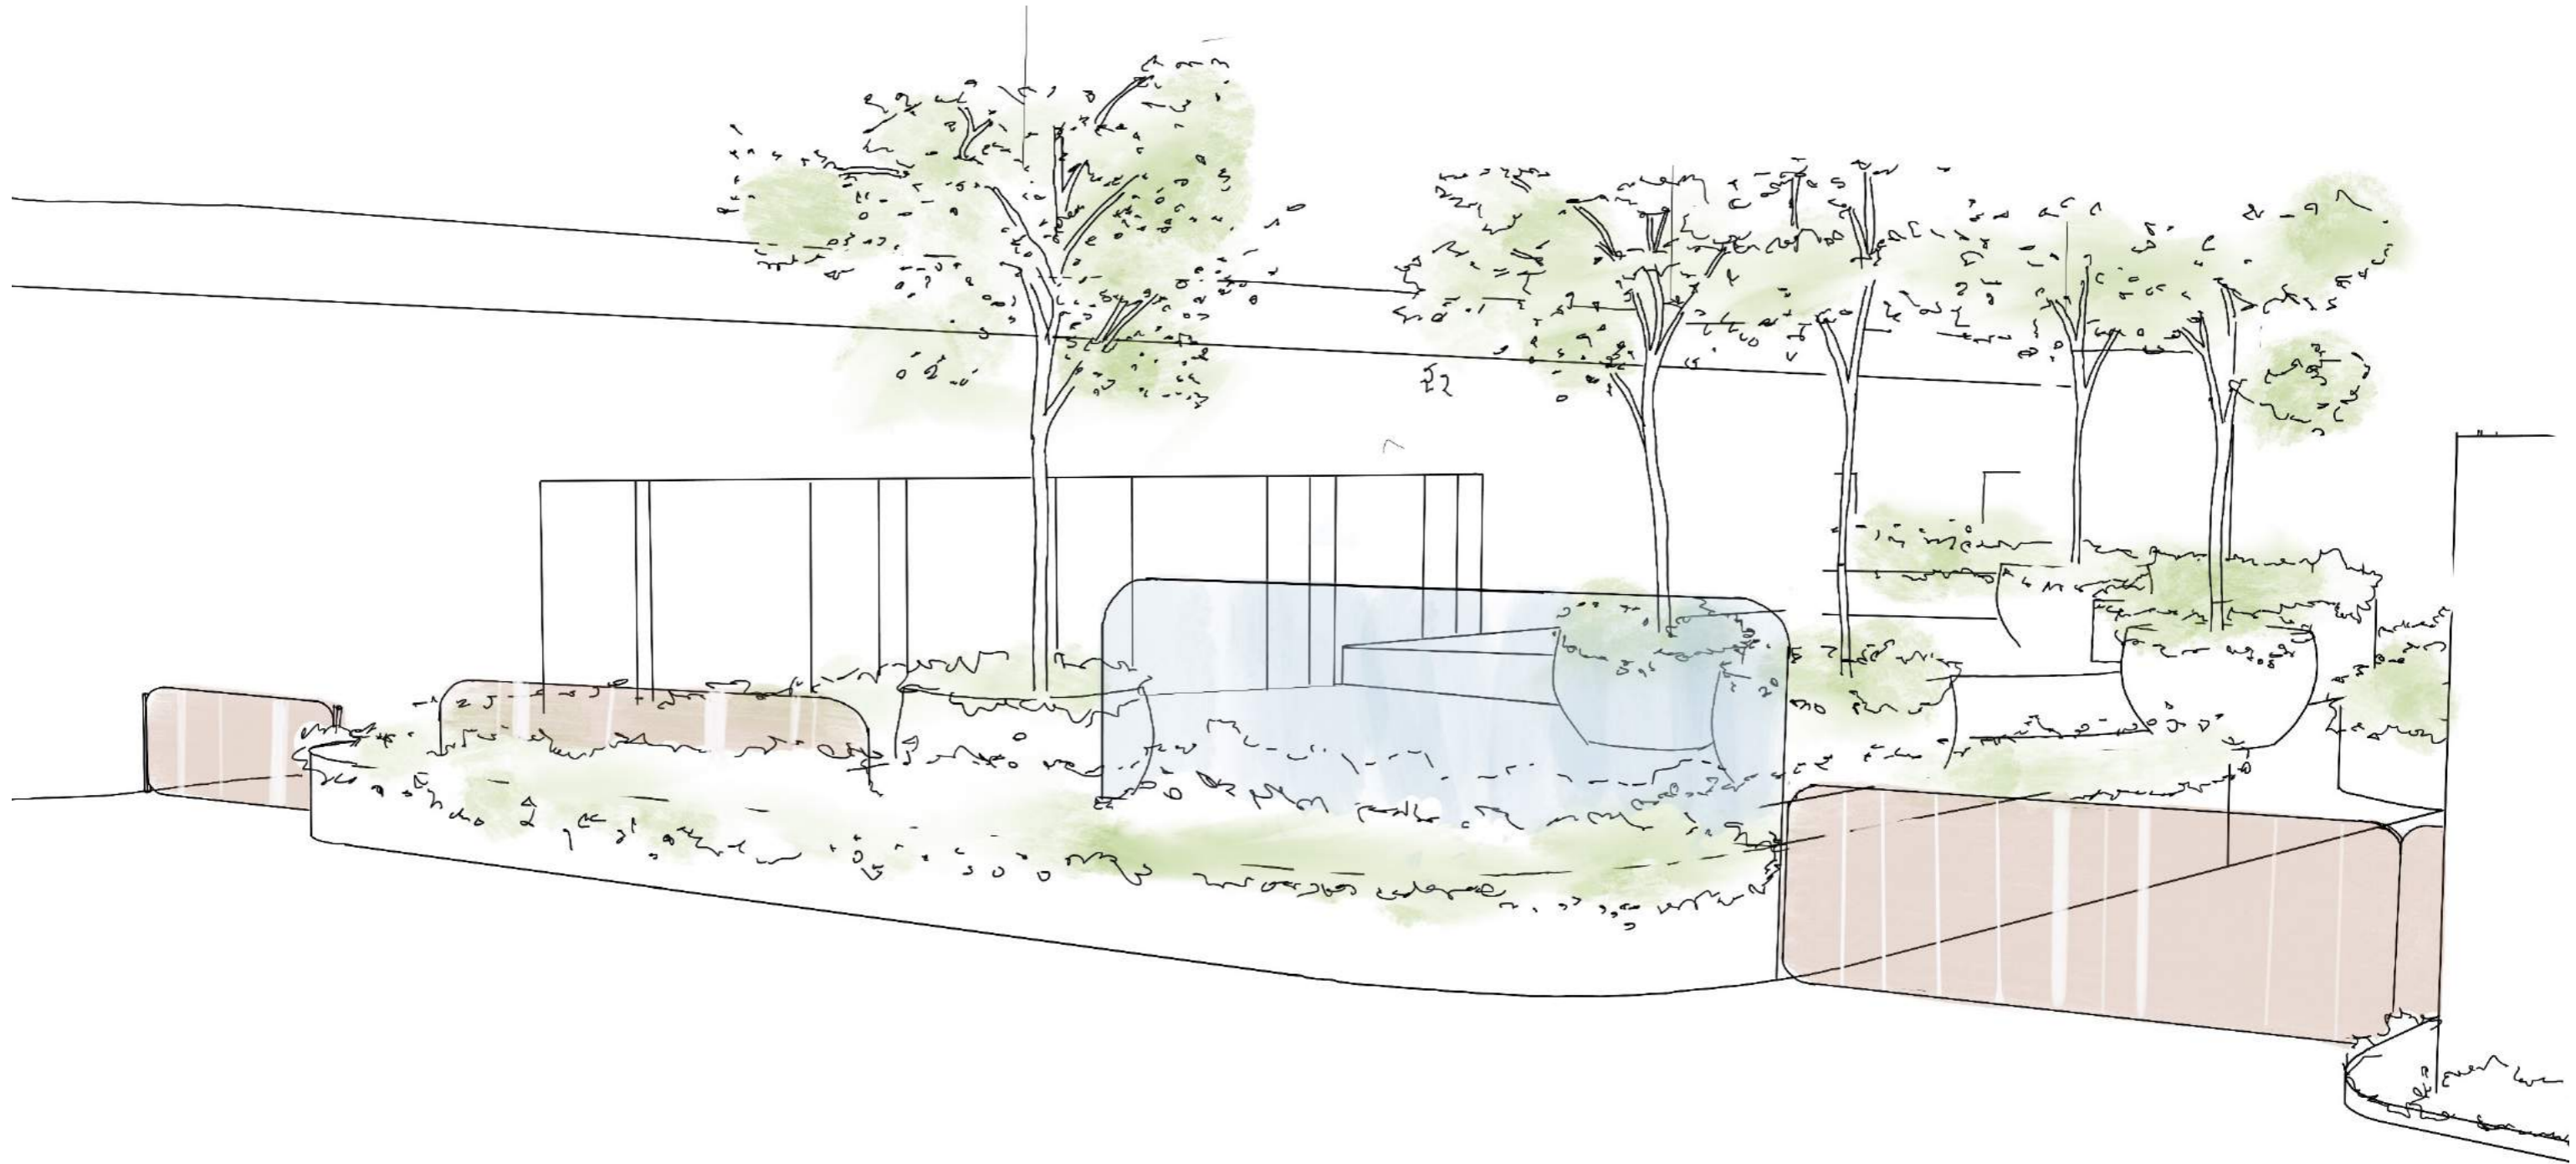

# Garden

Existing Condition - 1:200

EUSTON ROAD

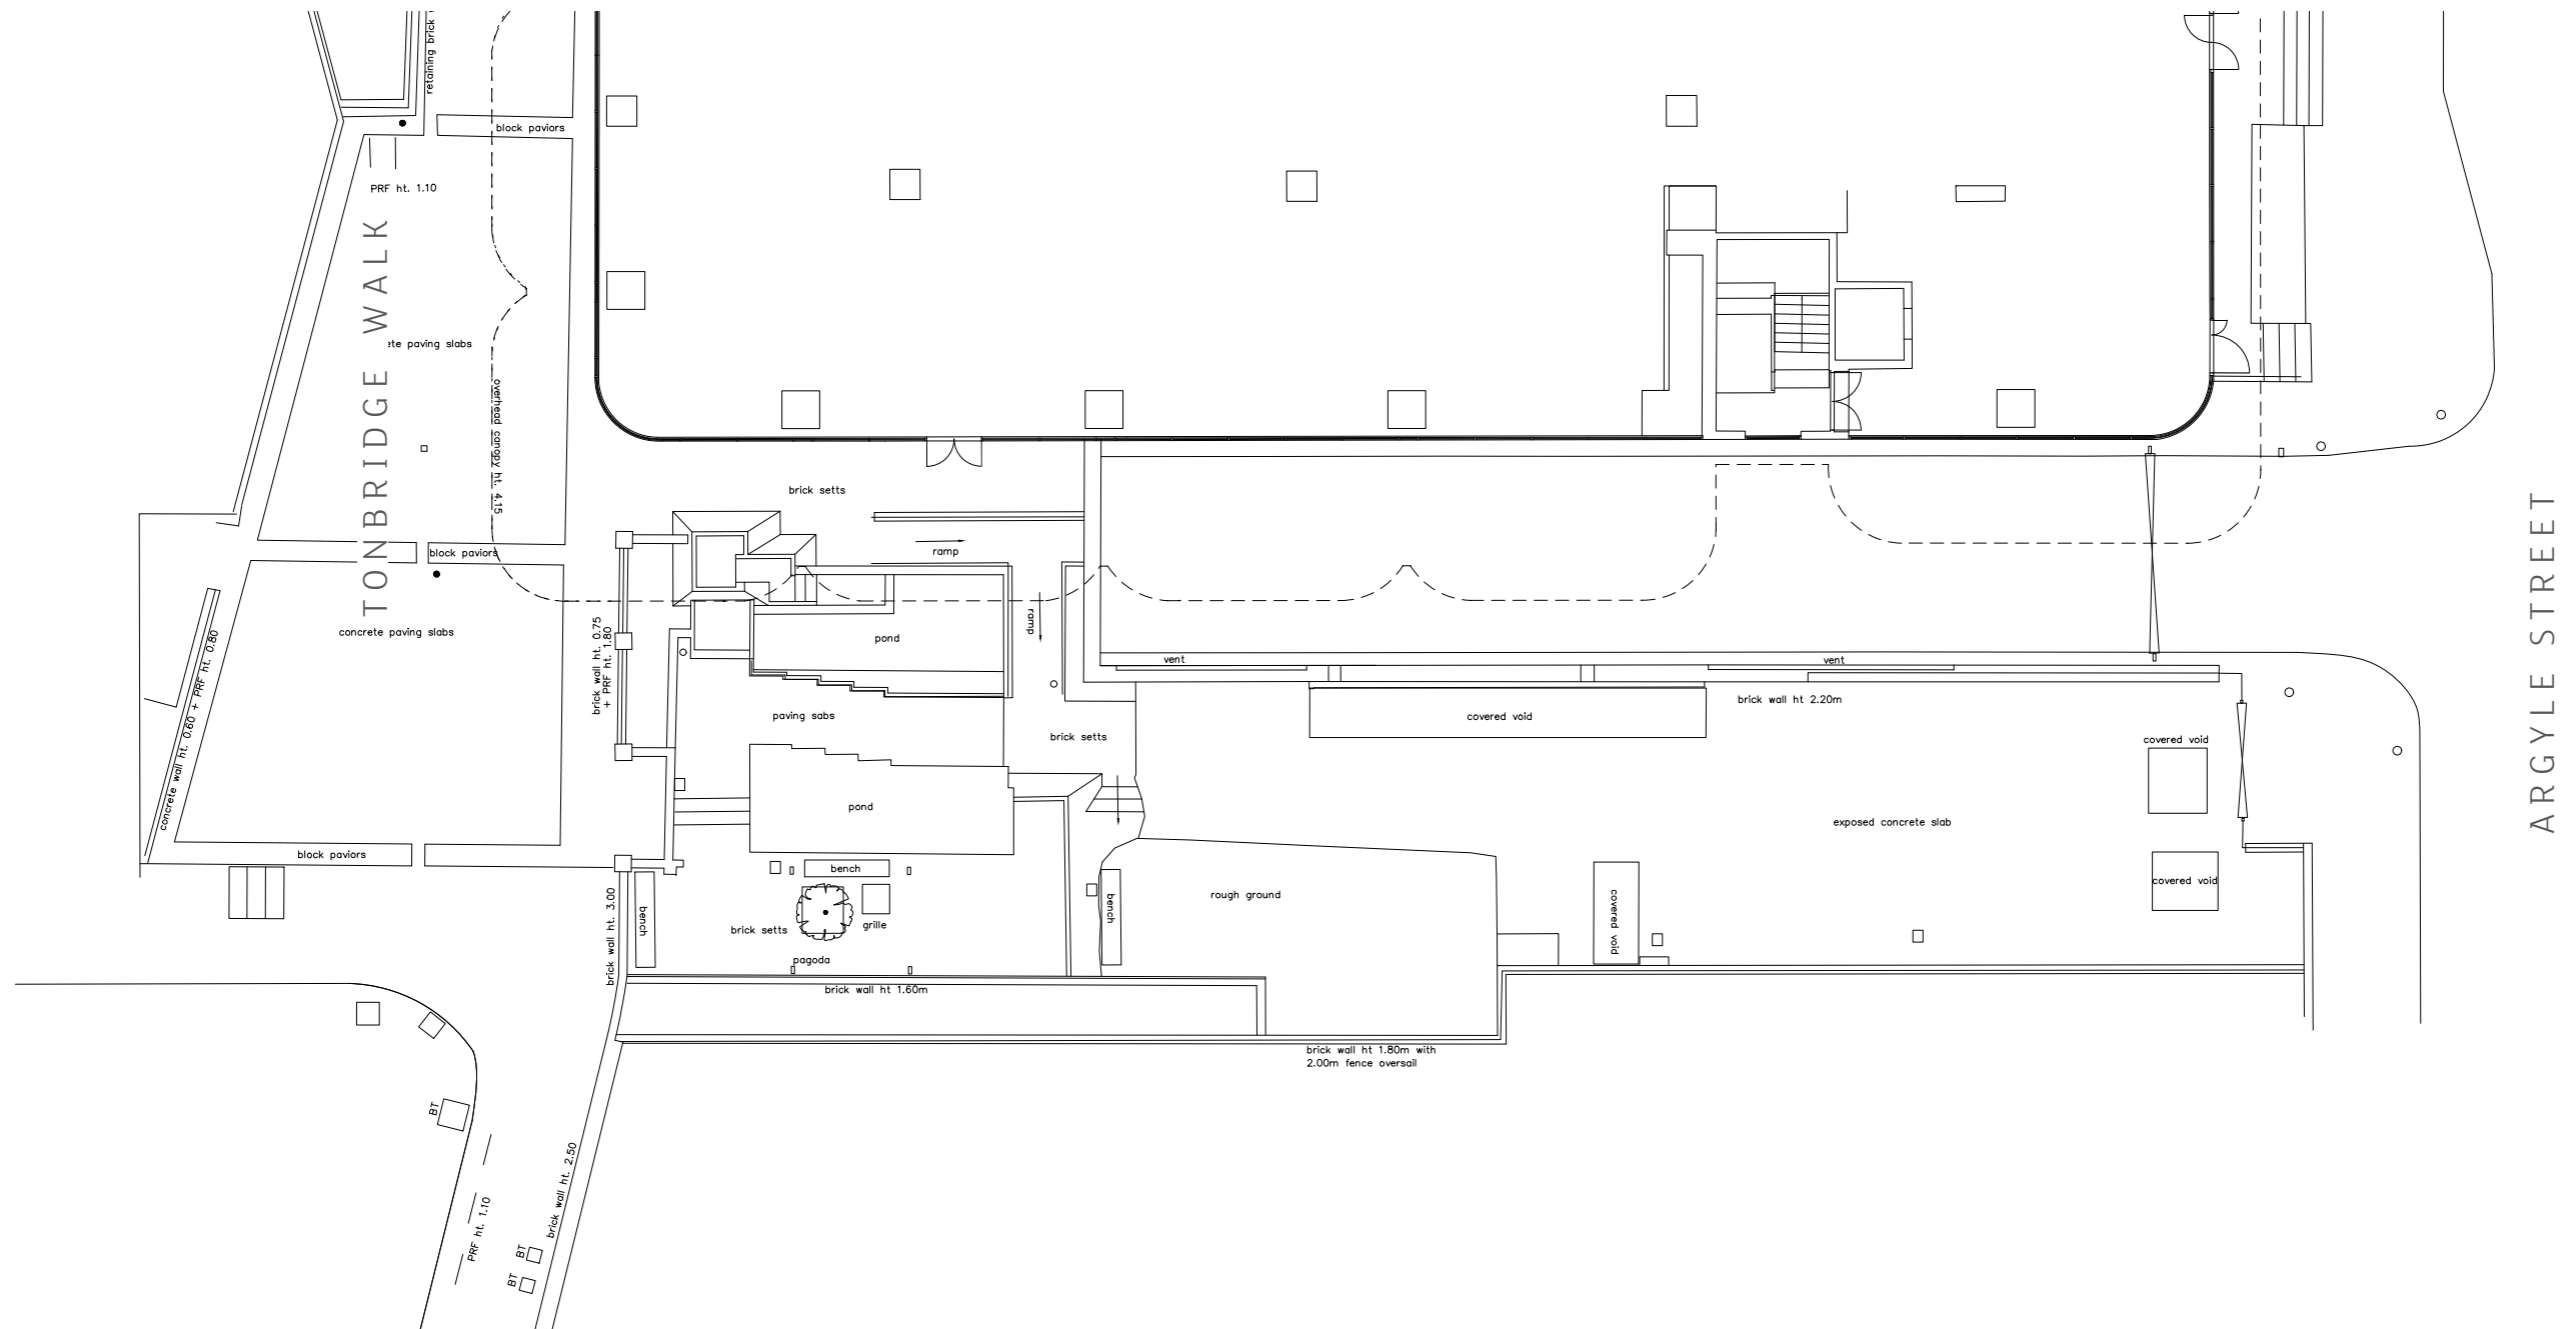

# Garden

Proposal - 1:200

EUSTON ROAD

TONBRIDGE WALK

ARGYLE STREET

