


NOTES

DO NOT SCALE FROM THIS DRAWING

EXISTING

NOTE:

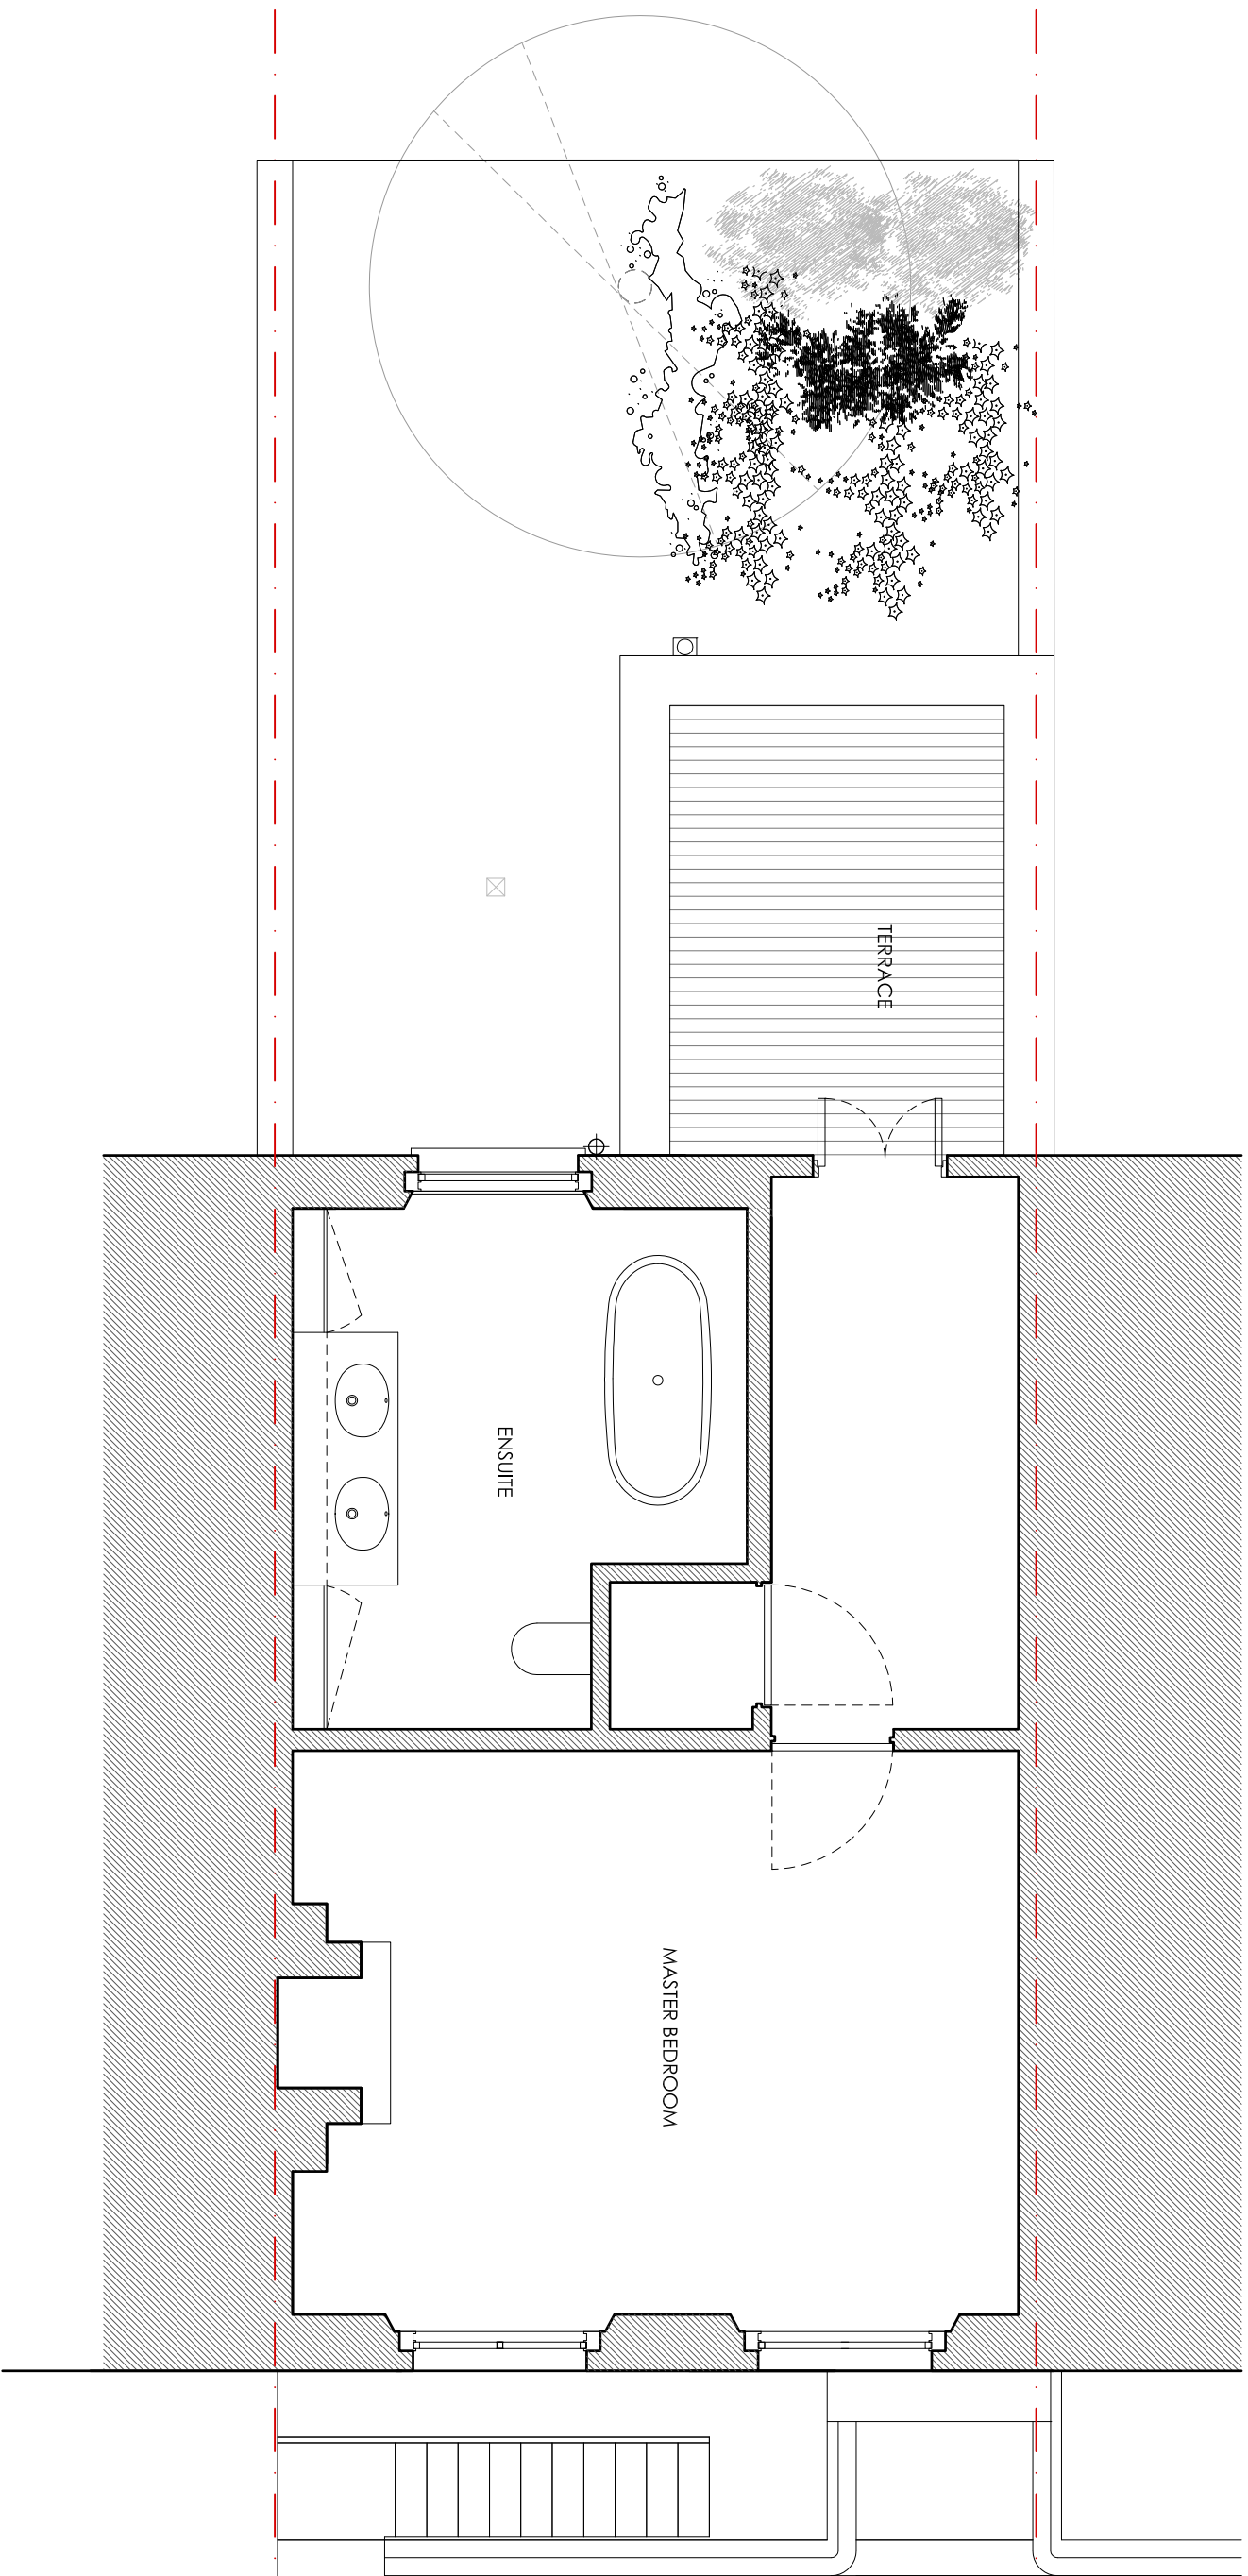

Martin Evans
Architects ©

18 Charlotte Road
London EC2A 3PB
Tel 020 7729 2474

JOB
17, EDIS STREET
NW1 8LE
LONDON

TITLE
EXISTING SECOND FLOOR

DATE	25.02.2014
SCALE	1:50 @ A3
DRAWN	CF
DRAWING NO.	ED-E-X-GA-04

