



 DEMOLITIONS

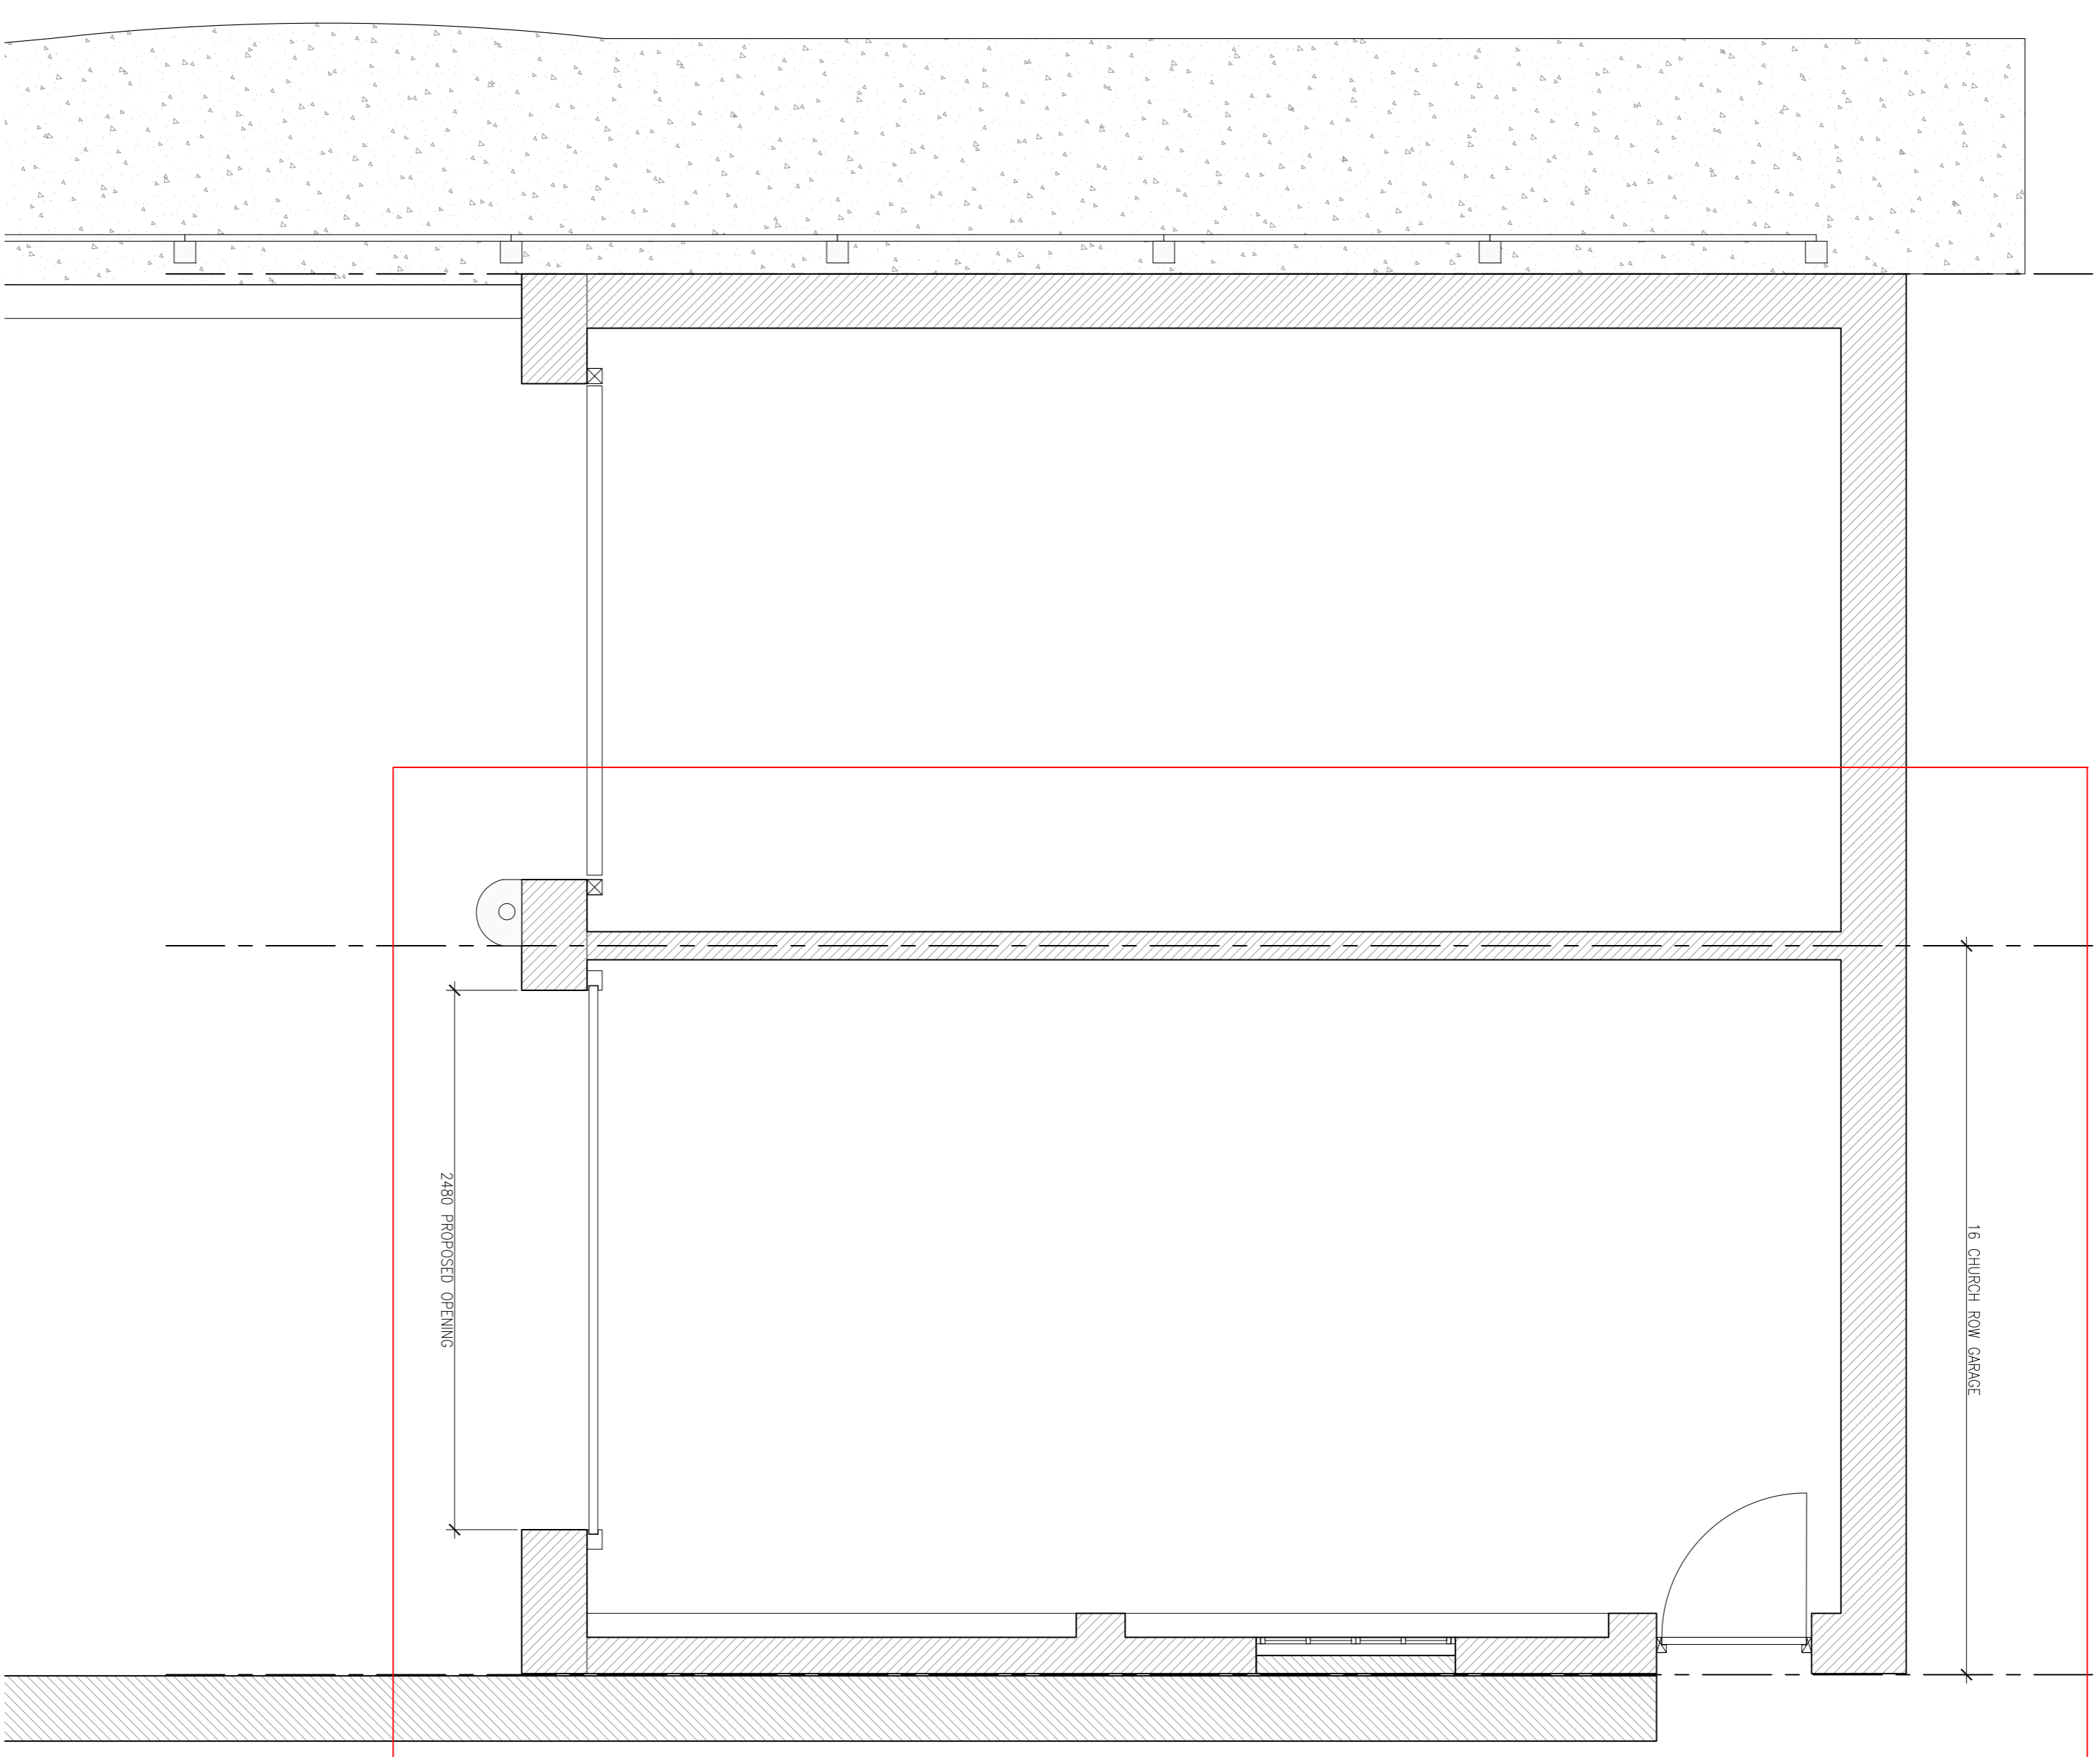

1 GARAGE PLAN  
AS PROPOSED

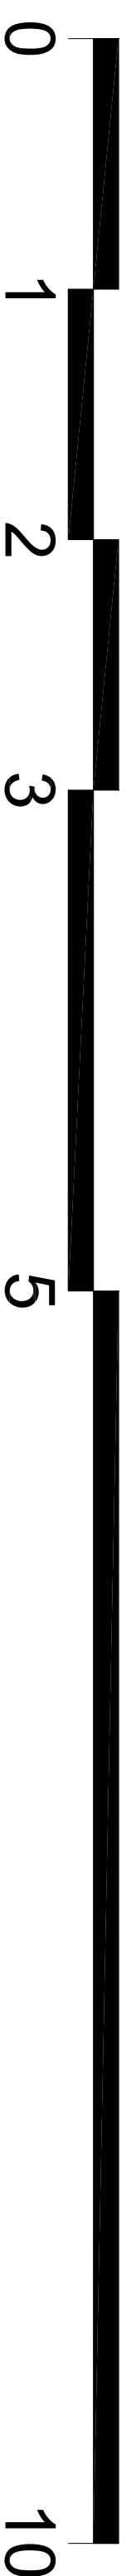

THIS LINE IS 100mm (A1) or 50mm (A3)

Rev No	Revision/Note	Date
A	ISSUED FOR PLANNING	14.12.2016

Project Name: **16 CHURCH ROW**  
Title: **PROPOSED GARAGE DOOR PLAN**  
Scale: 1:25 (A1)/1:50(A3) Status: PLANNING  
Date: DEC '16 Revision: A  
Dwg No: **2339 20 01**

