


This drawing to be read in accordance with the specifications of our contract documents. No dimensions to be scaled from this drawing. All stated dimensions to be verified on site and the Architect notified of any discrepancies.

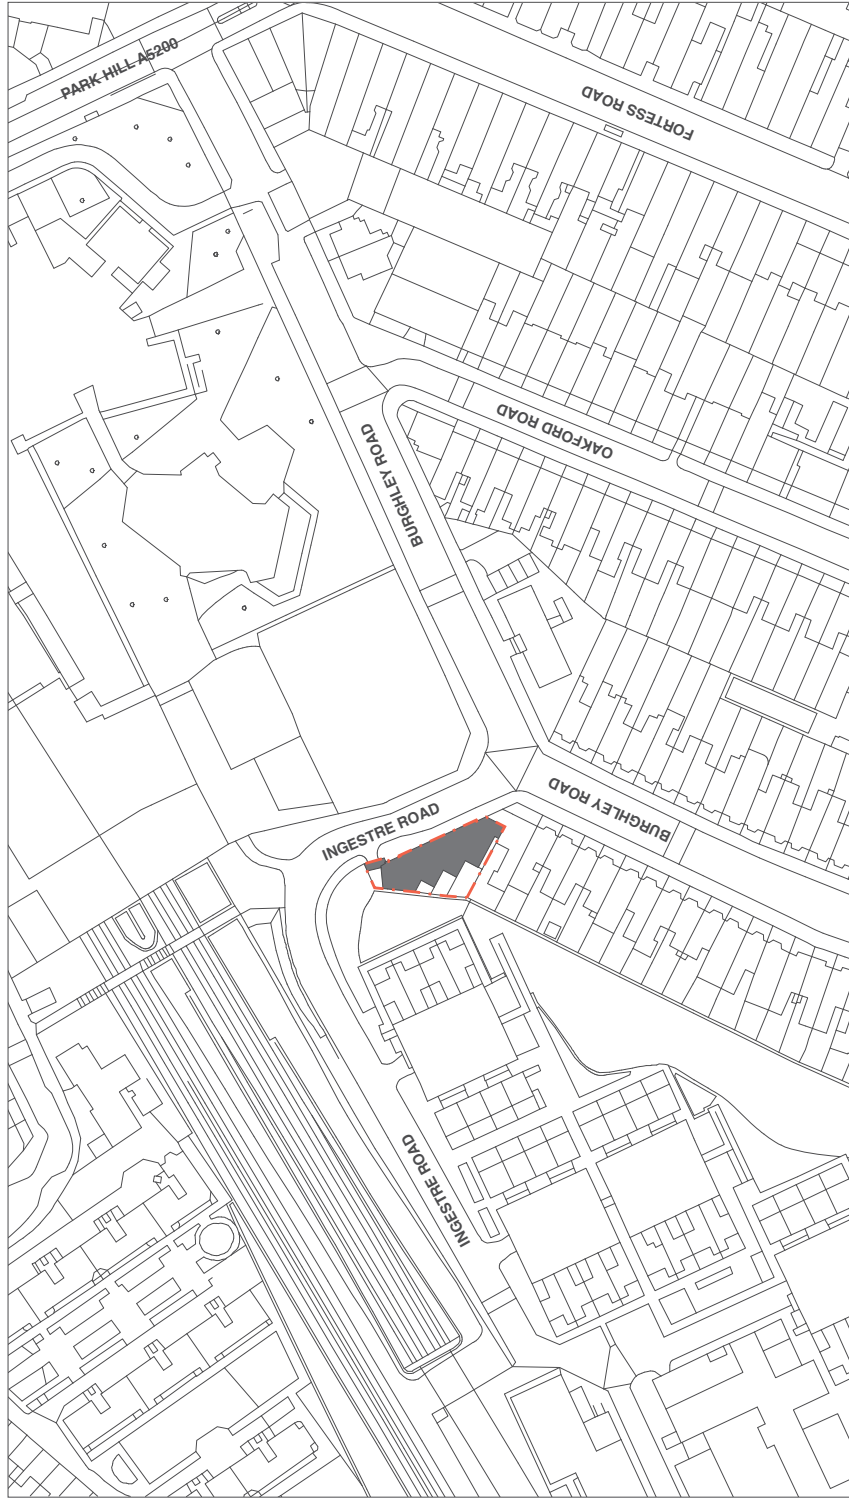

--- SITE BOUNDARY  
█ CRITICAL BUILDINGS



Project  
7659\_Burgley Court  
Ingestre Road  
London  
NW5 1UF

Title  
Existing Site Location Plan

Scale	1:1250 @A3
Date	23/12/2016
Drawn	AD
Checked	NM
Drawing Number	PL001
Revision	-

**Saunders**  
Architecture + Urban Design

NOTES

This drawing to be read in accordance with the specifications of our contract documents and drawings. No dimensions to be scaled from this drawing. All stated dimensions to be verified on site and the Architect notified of any discrepancies.



Scale bar 50mm at 1:1



- SITE BOUNDARY
- CRITICAL BUILDINGS

Project

7659\_Burghley Court  
Ingestre Road  
London  
NW5 1UF

Title

Existing Block Plan

Scale

1:500 @A3

Date

23/12/2016

Drawn

AD

Checked

NM

Drawing Number

PL005

Revision

—

**Saunders**

Architecture + Urban Design

saundersarchitect.com | 01707 383300 | London | Manchester | Bristol | Wexley