

KEY PLAN
SCALE AT 1:200


ADDITIONAL NOTES:

- Existing radiators to be replaced and existing service runs to be re-used
- Existing original skirting to be refurbished and retained throughout
- Original cornices to be retained and refurbished throughout
- New cornices to match existing
- Existing original doors to be retained and upgraded, new traditional panelled doors to match
- Existing original balustrade, shutters and architraves to be retained

GENERAL NOTES:

DO NOT SCALE FROM THIS DRAWING.

ALL DIMENSIONS MUST BE CHECKED ON SITE AND ANY DISCREPANCIES VERIFIED WITH THE ARCHITECT.

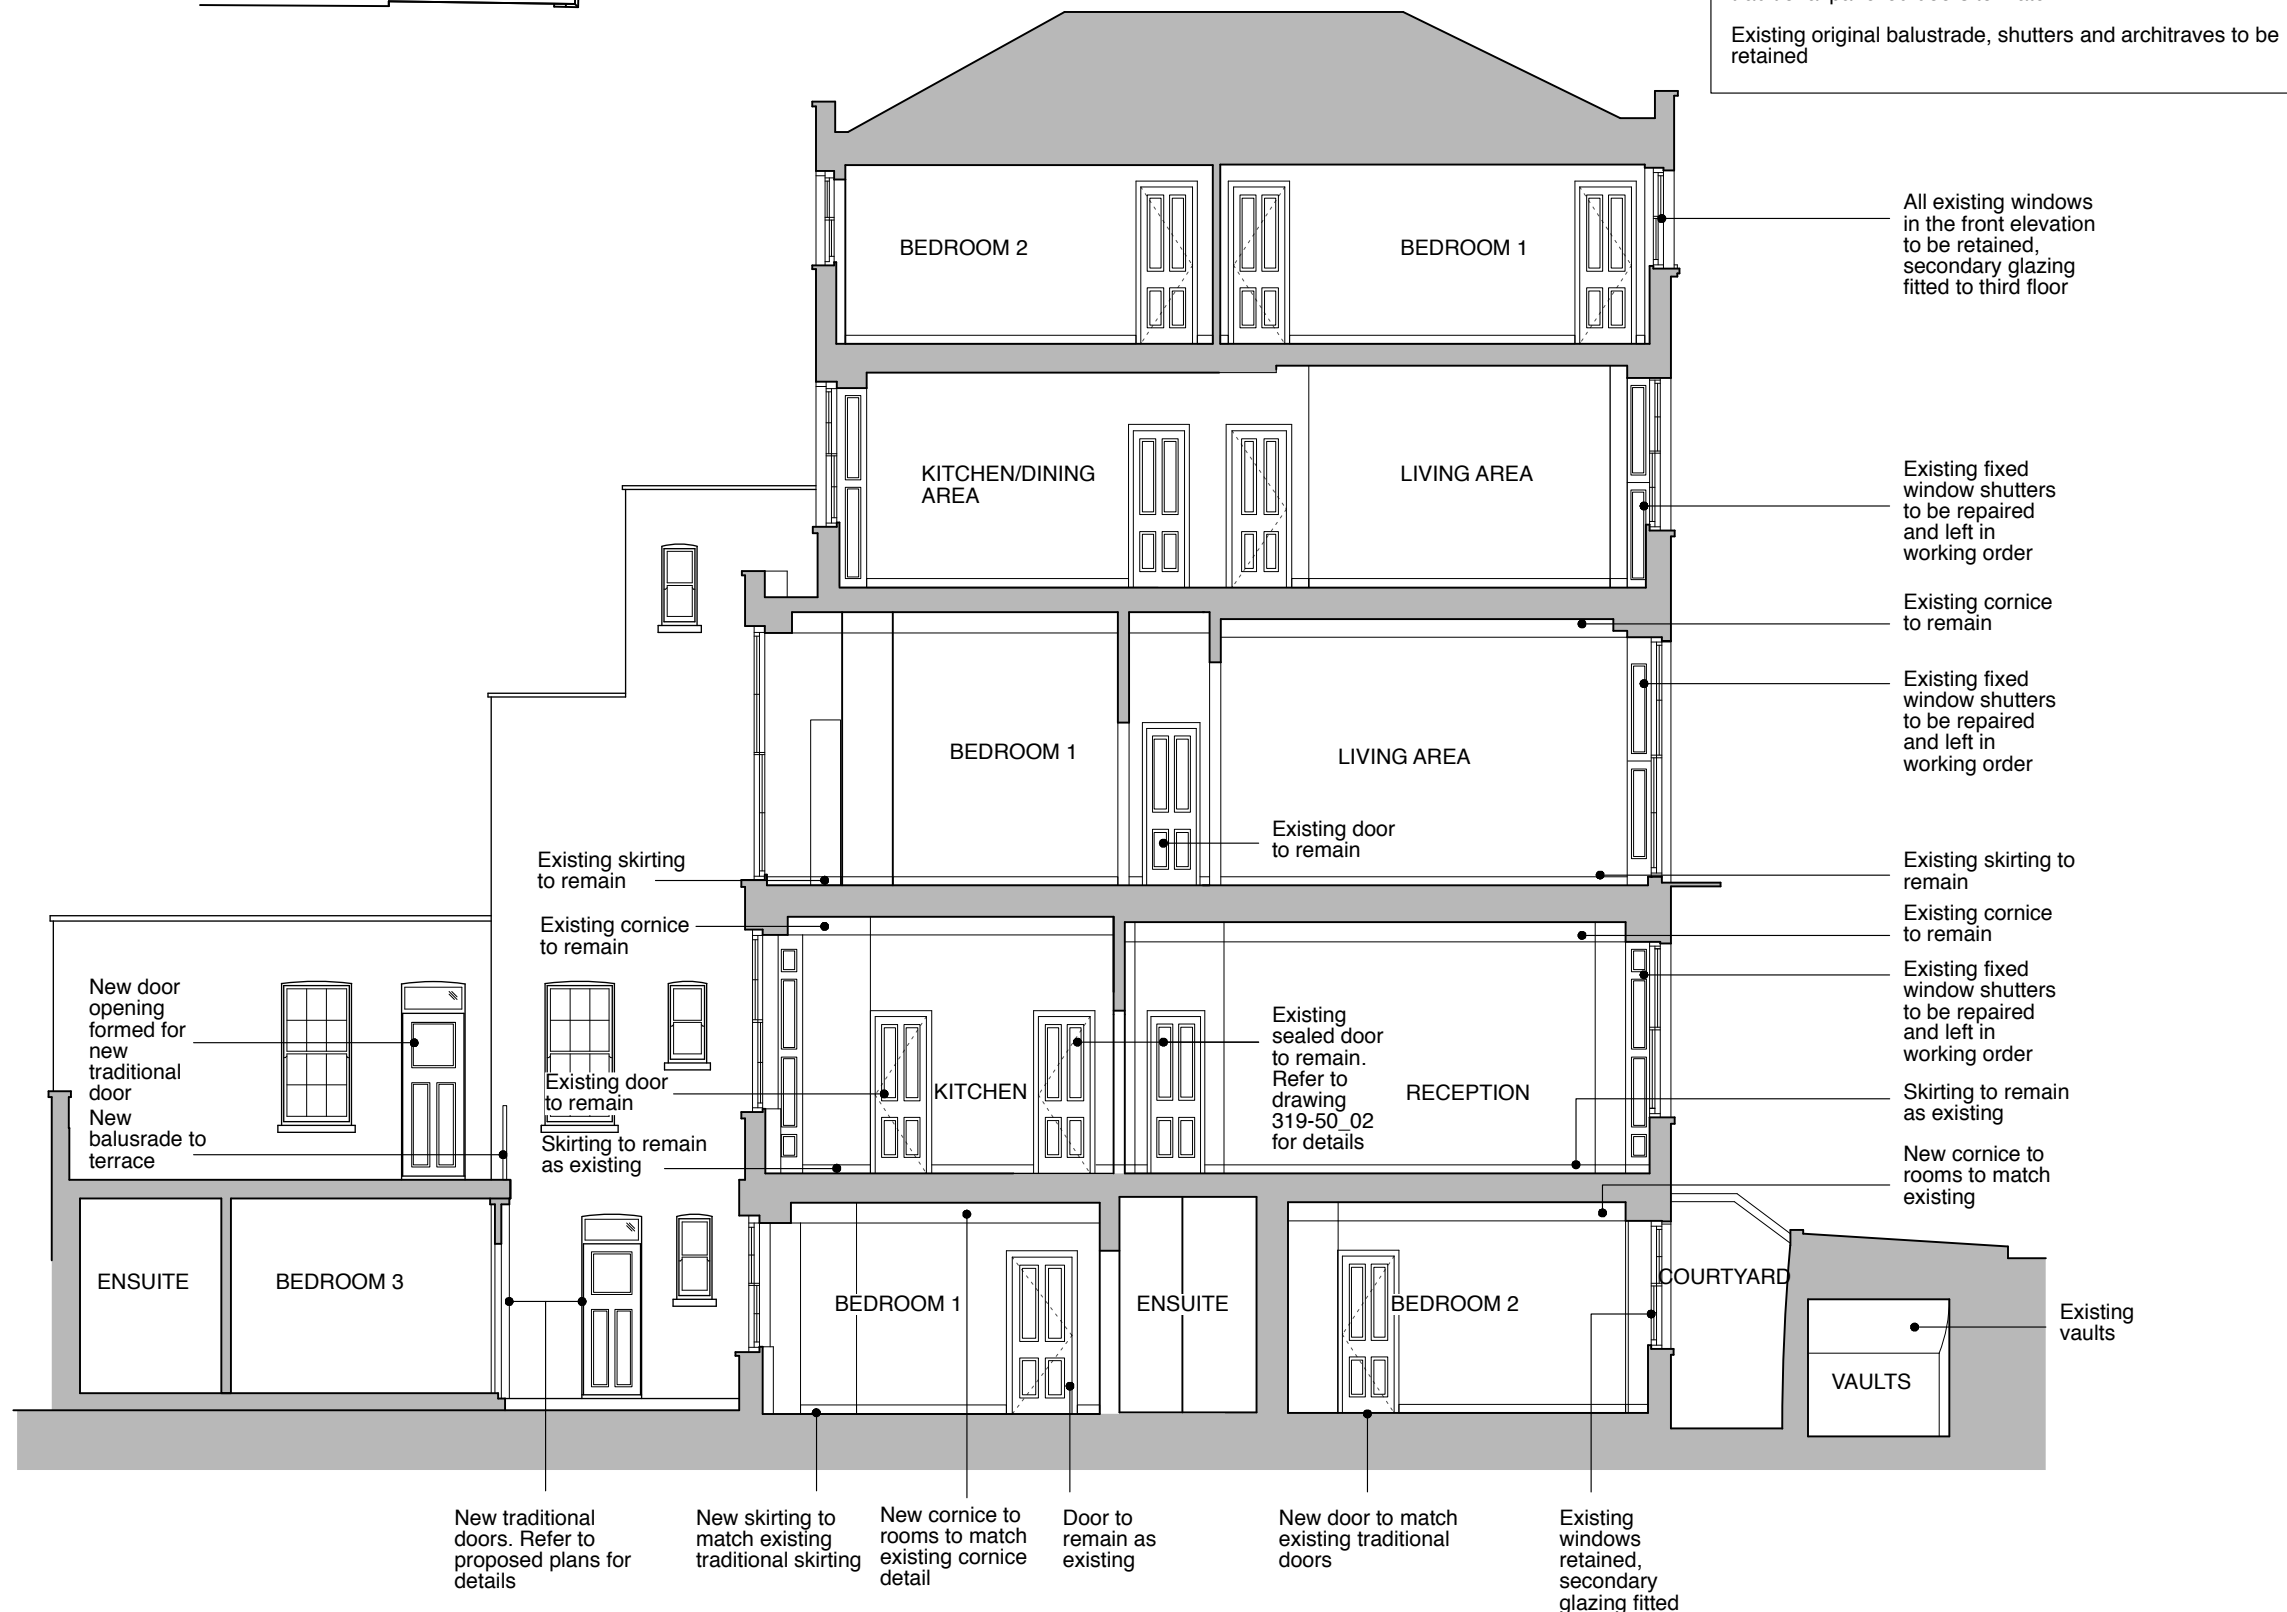

PROPOSED SECTION A



P1
20.12.16 - Planning Issue

CLIENT
THE BEDFORD ESTATES

JOB TITLE
27 MONTAGUE STREET LONDON WC1B 5BH

DRAWING TITLE
PROPOSED SECTION A

SCALE 1:100@A3	DATE 12.16
--------------------------	----------------------

FT ARCHITECTS LTD

Hamilton House
Mabledon Place
Bloomsbury
WC1H 9BB

020 7953 0388

www.ftarchitects.co.uk

DRAWING No. 319_01_04	REVISION P1
---------------------------------	-----------------------