





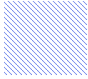


KEY LEGEND

-  Electric Heating Mat
-  Existing Radiators to be replaced with traditional Column Radiators and positioned to match existing
-  New Traditional Column Radiators
-  Tower Rails
-  Combi Boiler to be positioned within built in joinery
-  Extractor Fan position



BASEMENT PLAN

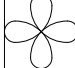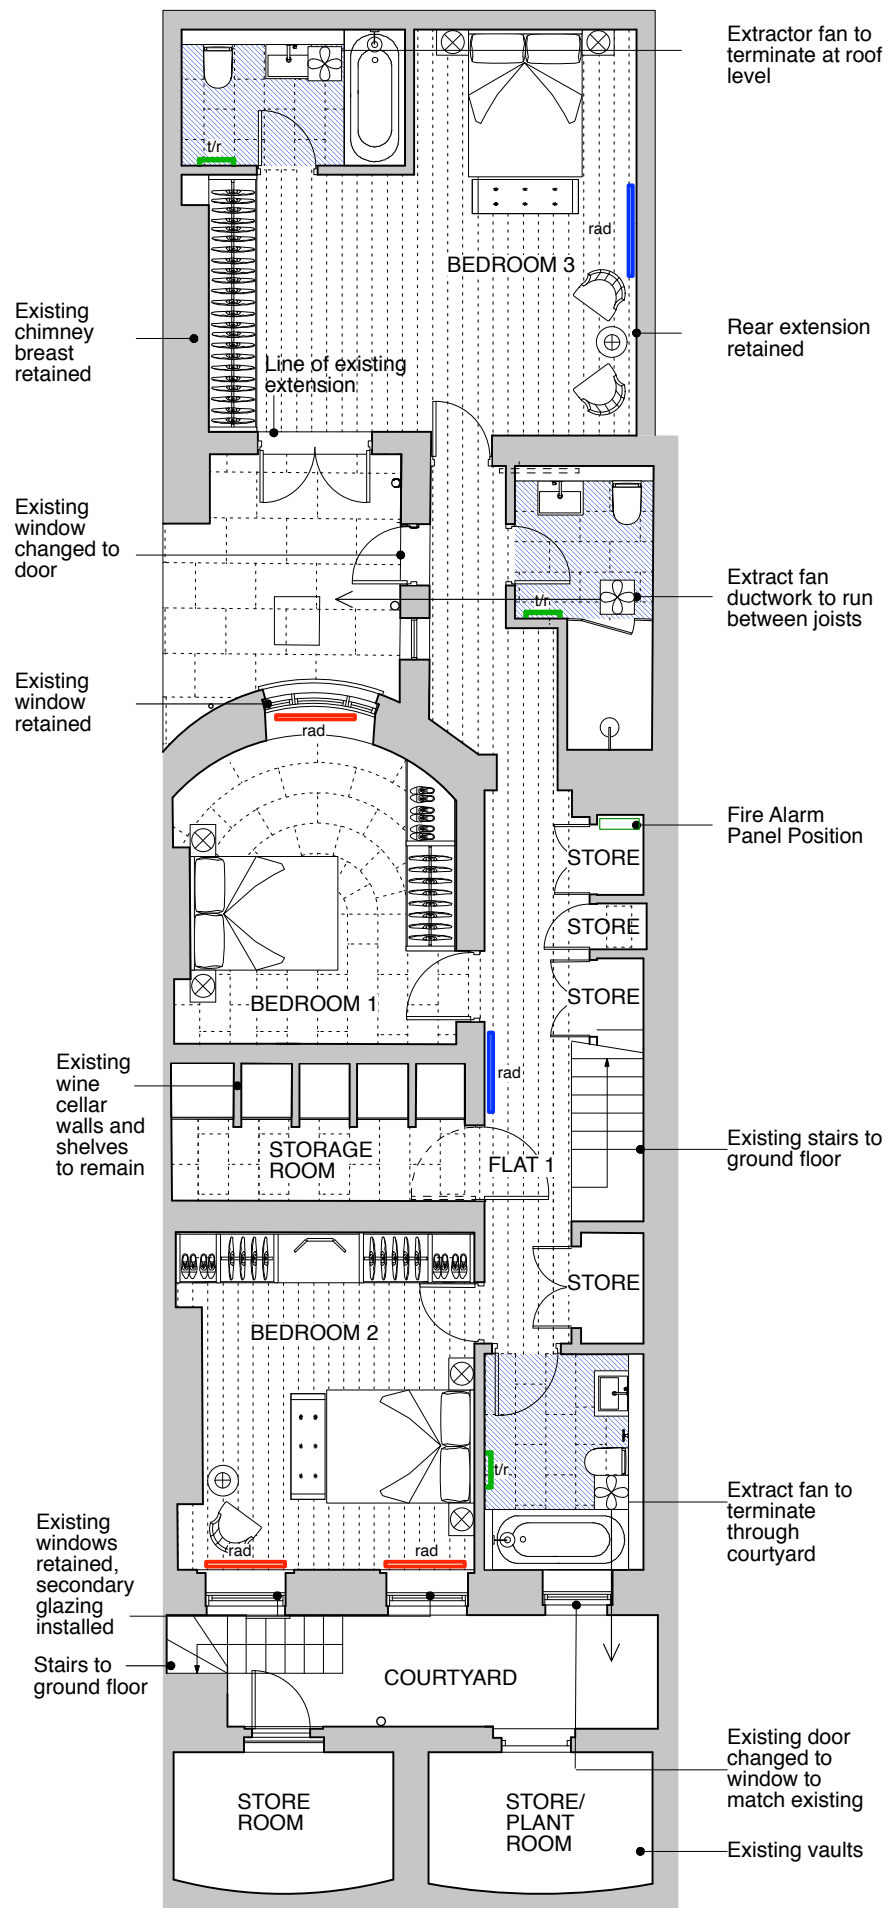

GENERAL NOTES:
 DO NOT SCALE FROM THIS DRAWING.
 ALL DIMENSIONS MUST BE CHECKED ON SITE AND ANY DISCREPANCIES VERIFIED WITH THE ARCHITECT.

P1
 20.12.16 - Planning Issue

CLIENT
THE BEDFORD ESTATES

JOB TITLE
27 MONTAQUE STREET LONDON WC1B 5BH

DRAWING TITLE
PROPOSED SERVICES BASEMENT PLANS

SCALE
1:100@A3 DATE
12.16

FT ARCHITECTS LTD

Hamilton House
 Mabledon Place
 Bloomsbury
 WC1H 9BB
 020 7953 0388
 www.ftarchitects.co.uk

DRAWING No. REVISION
319_30_01 **P1**