



WINDOW SECTION
SCALE 1:10

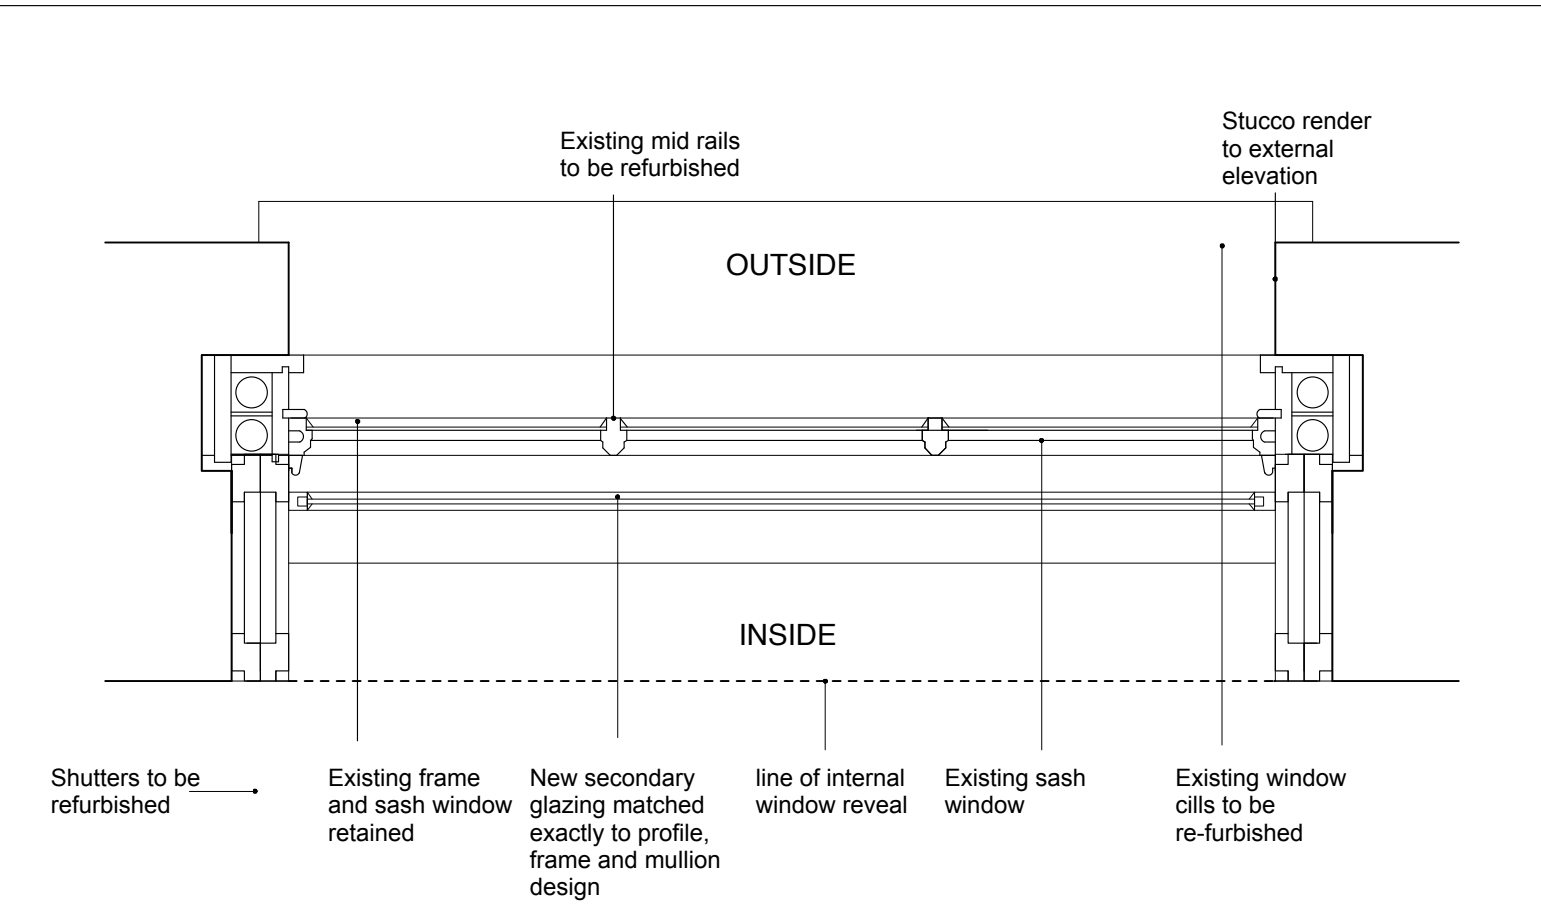

WINDOW WITH EXISTING SHUTTERS PLAN
SCALE 1:10

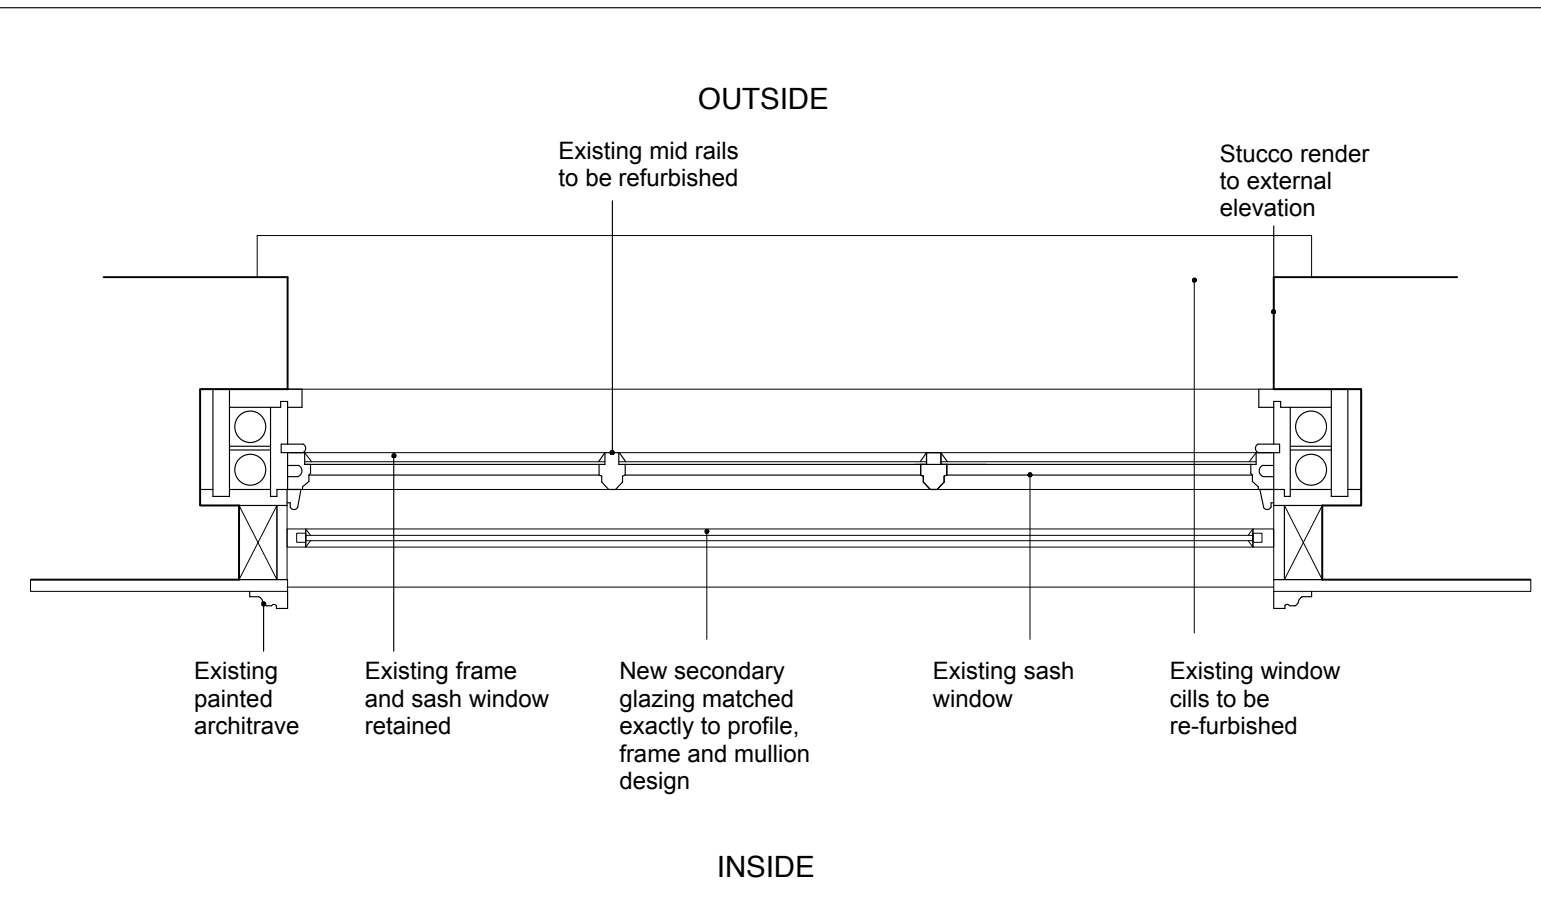

WB.01, WB.02, WB.03, W3.01, W3.02 AND W3.03 WINDOW PLAN
SCALE 1:10

GENERAL NOTES:
DO NOT SCALE FROM THIS DRAWING.
ALL DIMENSIONS MUST BE CHECKED ON SITE AND ANY DISCREPANCIES VERIFIED WITH THE ARCHITECT.

P1
20.12.16 - Planning Issue

CLIENT
THE BEDFORD ESTATES

JOB TITLE
27 MONTAGUE STREET LONDON WC1B 5BH

DRAWING TITLE
SECONDARY GLAZING WINDOW DETAILS

SCALE 1:10@A3	DATE 12.16
-------------------------	----------------------

FT ARCHITECTS LTD
Hamilton House
Mabledon Place
Bloomsbury
WC1H 9BB
020 7953 0388
www.ftarchitects.co.uk

DRAWING No. 319_50_01	REVISION P1
---------------------------------	-----------------------