


N-S SECTION

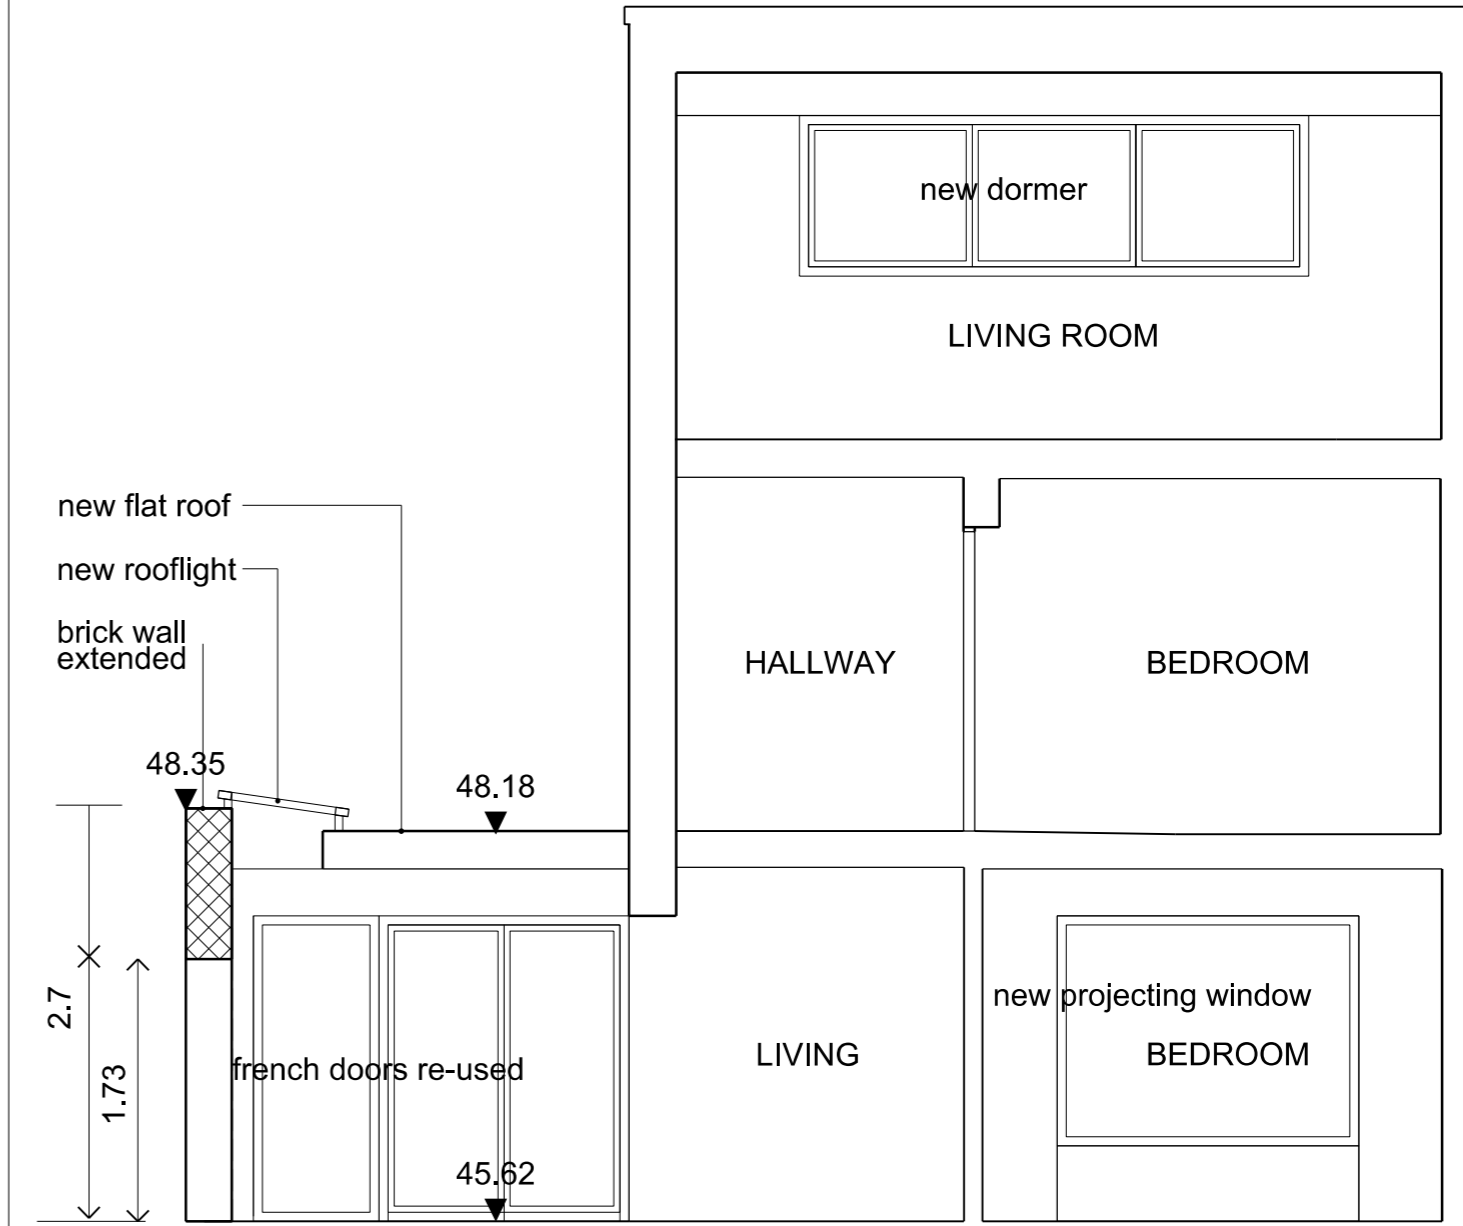

E-W SECTION

vicky thornton design
 Mob 07785536198
 email vicky@vickythorntondesign.co.uk

project 103 Camden Mews
 title SECTIONS
 General arrangement
 CM_07_204
 SCALE: 1:50 @A3

REV	DATE	DESCRIPTION	REV	DATE	CKD
P1	22.12.16	PLANNING			VT
P2	14.02.16	PLANNING - revised dormer			VT

issue **P2**