




Site Location Plan

Scale 1:1250 @ A3

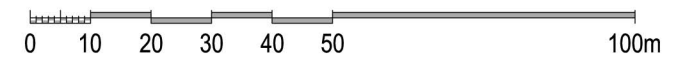

Issued For **PLANNING**

General Notes:
THIS DRAWING HAS BEEN PREPARED BY DS DESIGN SOLUTIONS AND THE DATA CONTAINED HEREIN MAY BE USED OR REPRODUCED ONLY WITH DS DESIGN SOLUTIONS' APPROVAL.

Rev.	Description	Date	Signed	Checked

--

--

Scale	Date	Drawn by	Checked by
1:1250 @ A3	14.09.2016	AL	DS
Drawing Title Site Location Plan			
Project Flat 30, Caulfield House Penrose Gardens, London NW3 7BF			

		561 Finchley Road London NW3 7BJ Phone 020 7433 3939 Fax 020 7794 4279	
		www.DesignSolutionsUK.com	
Project no.	Drawing no.	Revision	
16/0319	100	01	