

Location of Proposed Tables and Chairs

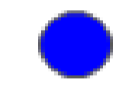


Table Type





x4

Chair Type



x16

Floor Datum Point

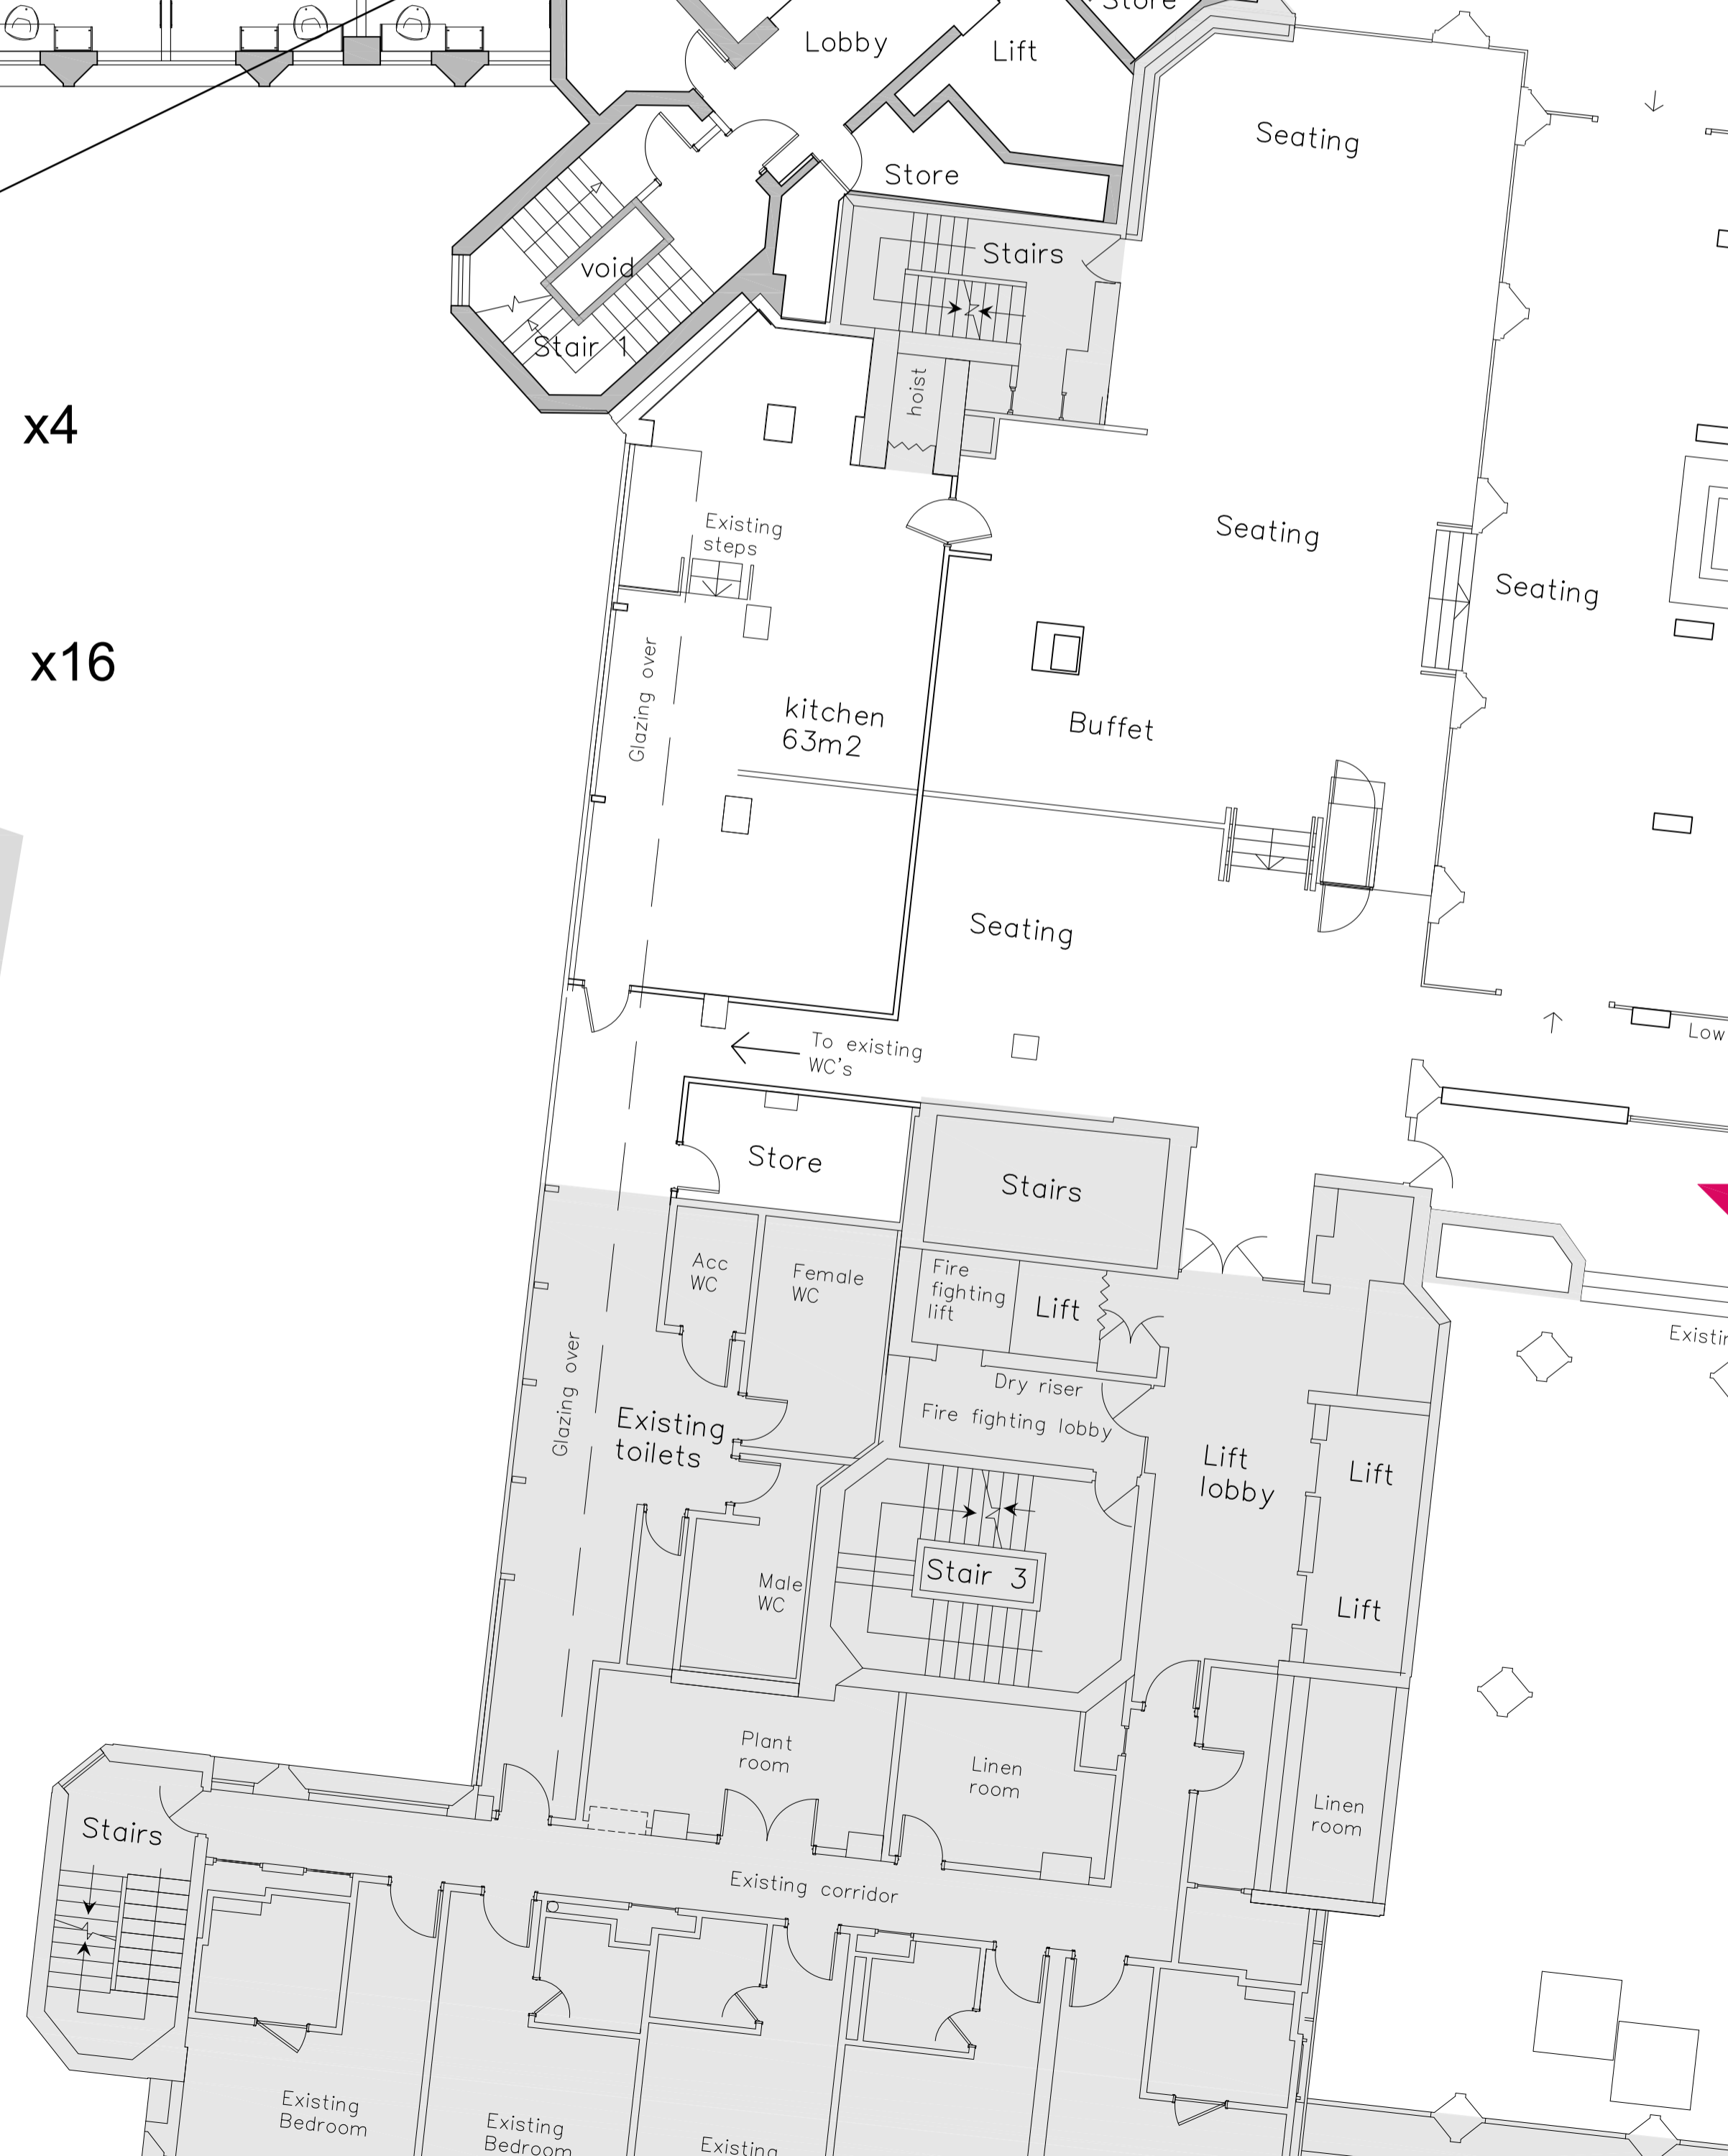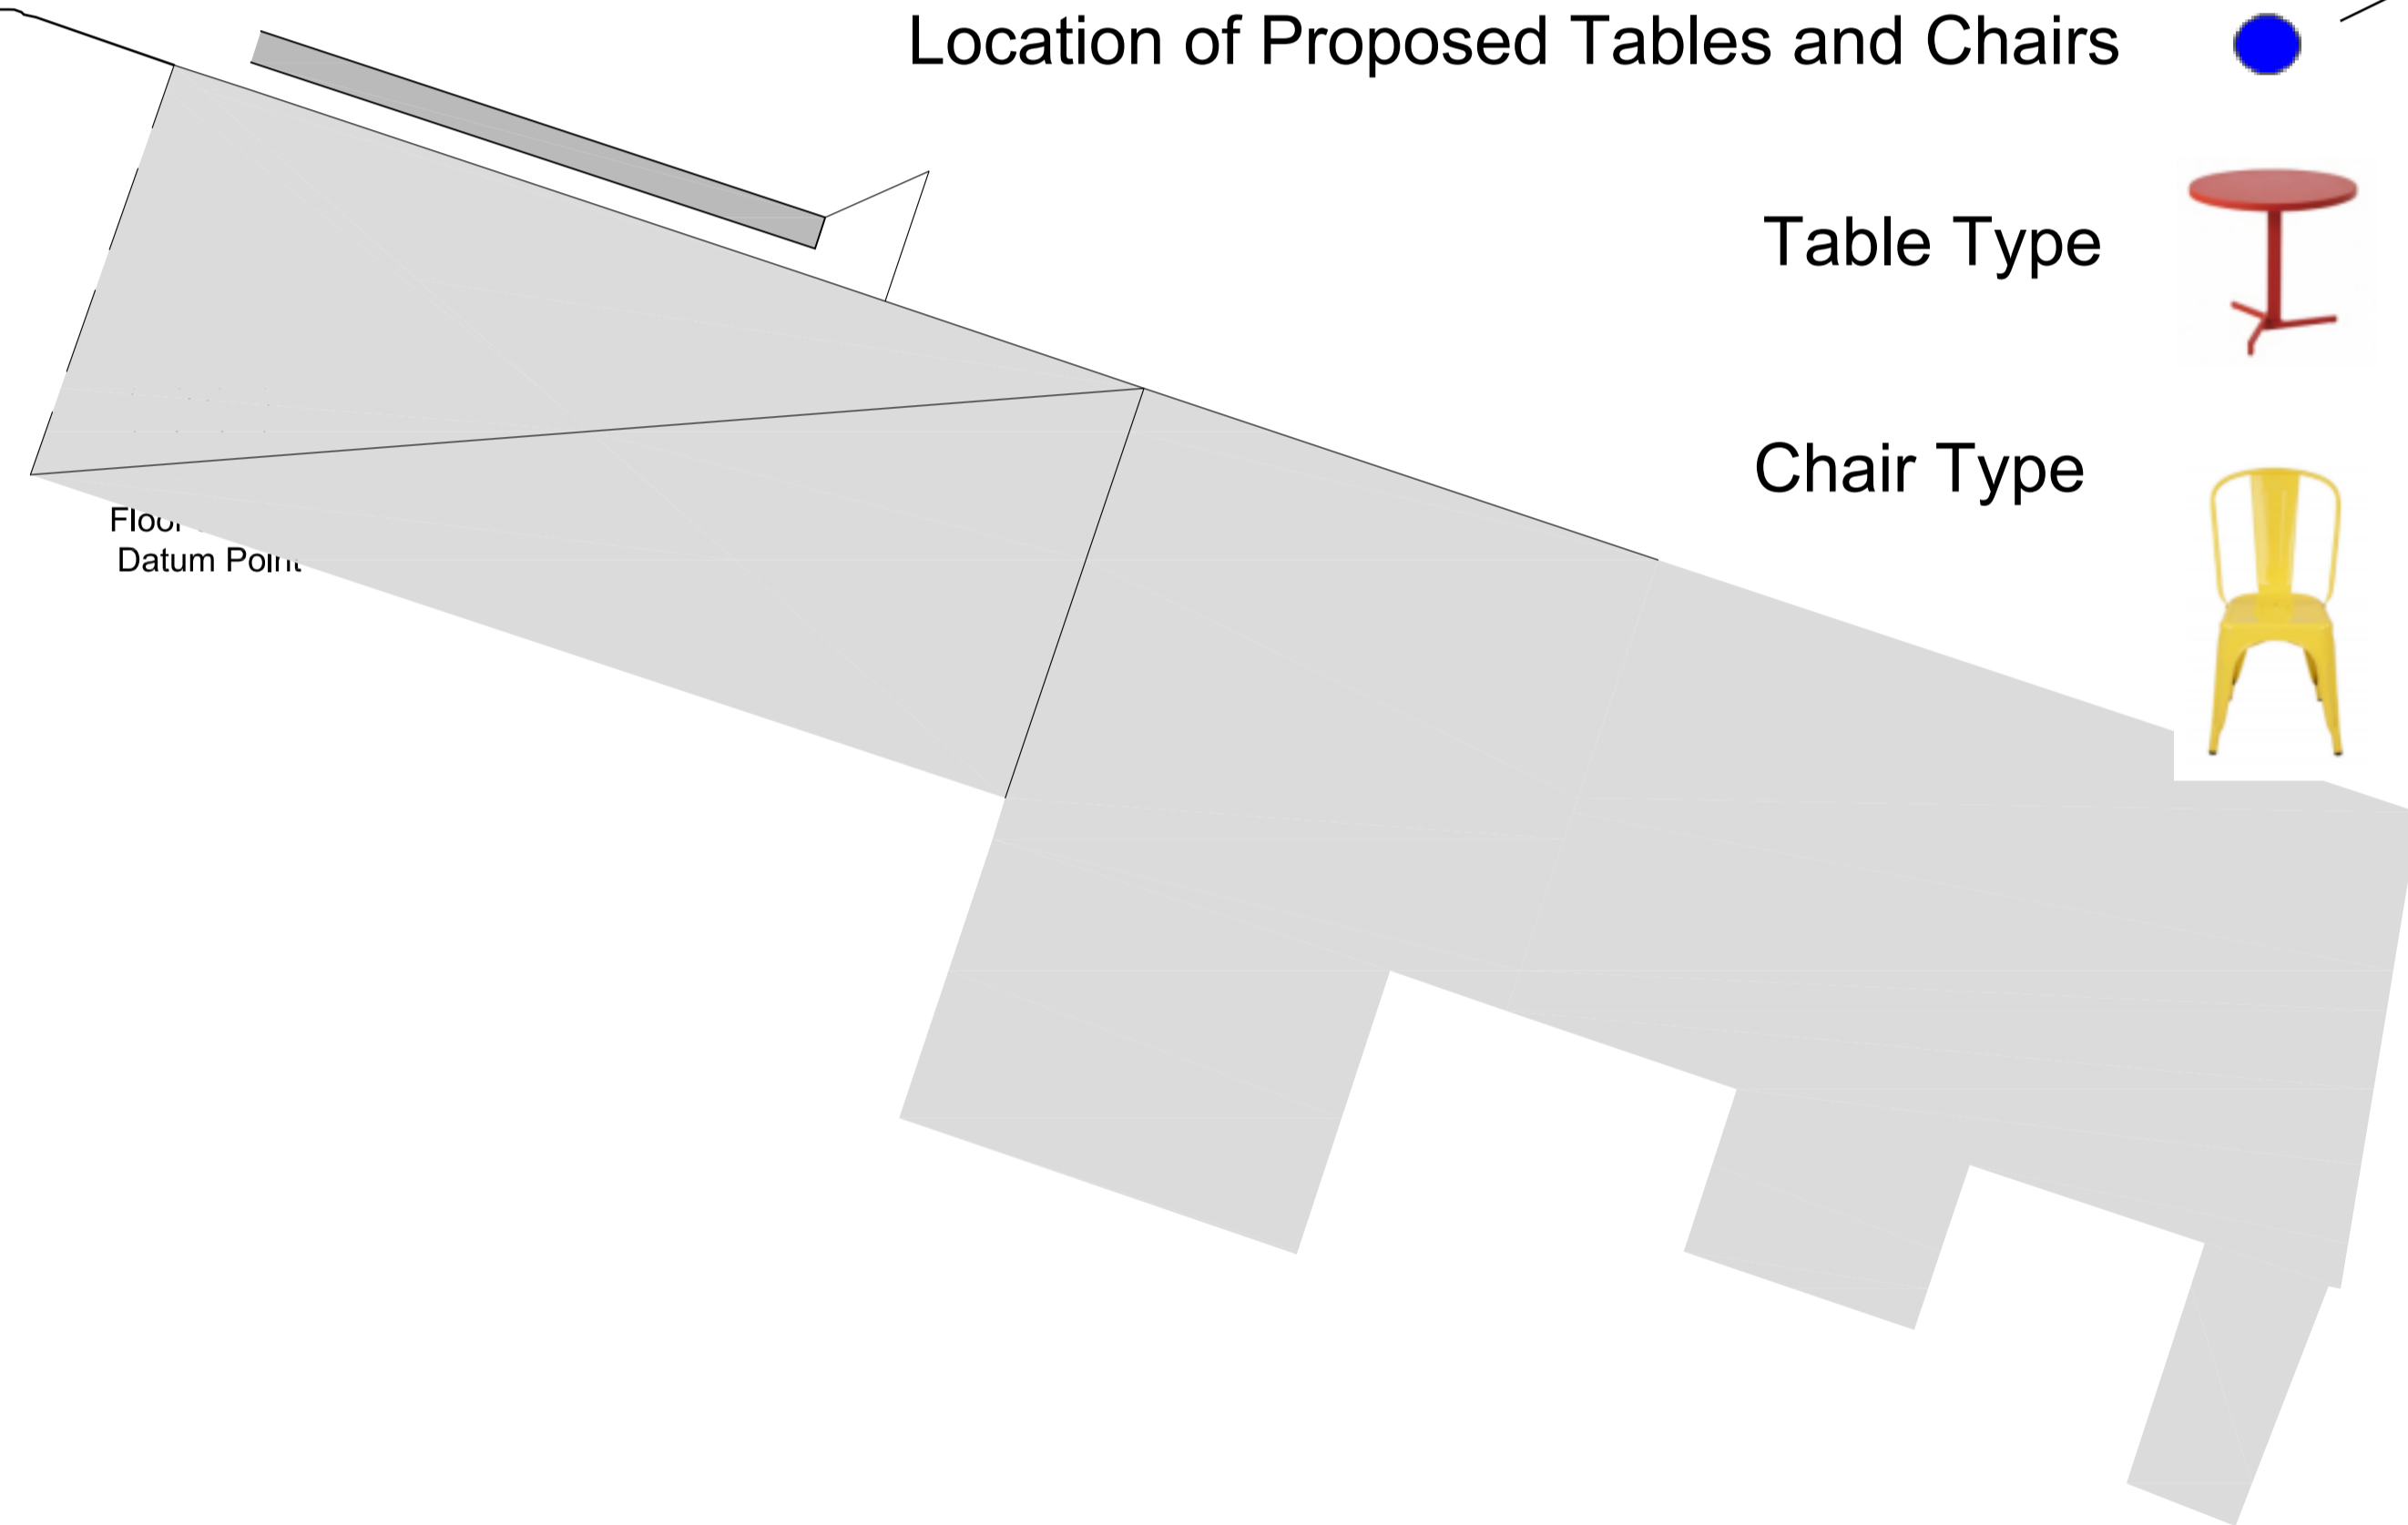

JWA Architects Limited  
Robert Tresham House,  
Clipston, Market Harborough,  
Leicestershire LE16 9RZ

T +44 (0) 1858 525343  
F +44 (0) 1858 525527  
E office@jwa-architects.co.uk  
W www.jwa-architects.co.uk

Client: TRAVELODGE

Project: TRAVELODGE  
DRURY LANE  
COVENT GARDEN

Drawing: EXISTING LEVEL 3

Purpose: Date: 11.12.12  
Scale: 1:100 @ A1 Drawn: MRK  
Dwg. No: H8001/03 Revision: