

NOTES:  
 Do not scale from this drawing.  
 Dimensions to be site checked by Contractor working only from grid and figured dimensions and cross checked with all other relevant drawings.  
 Any discrepancies to be reported to the Architect prior to construction.  
 The title, copyright and information in this document is the property of Morrison Design Ltd, Chartered Architects.





FFL 32.420 m  
 ▼ Second Floor


FFL 28.600 m  
 ▼ First Floor

FFL 24.800 m  
 ▼ Ground Floor


FFL 21.660 m  
 ▼ Basement Level

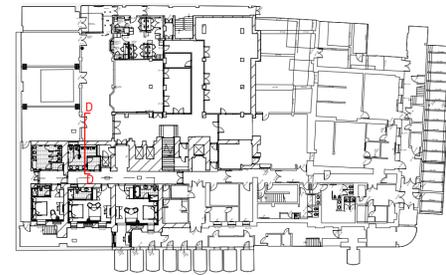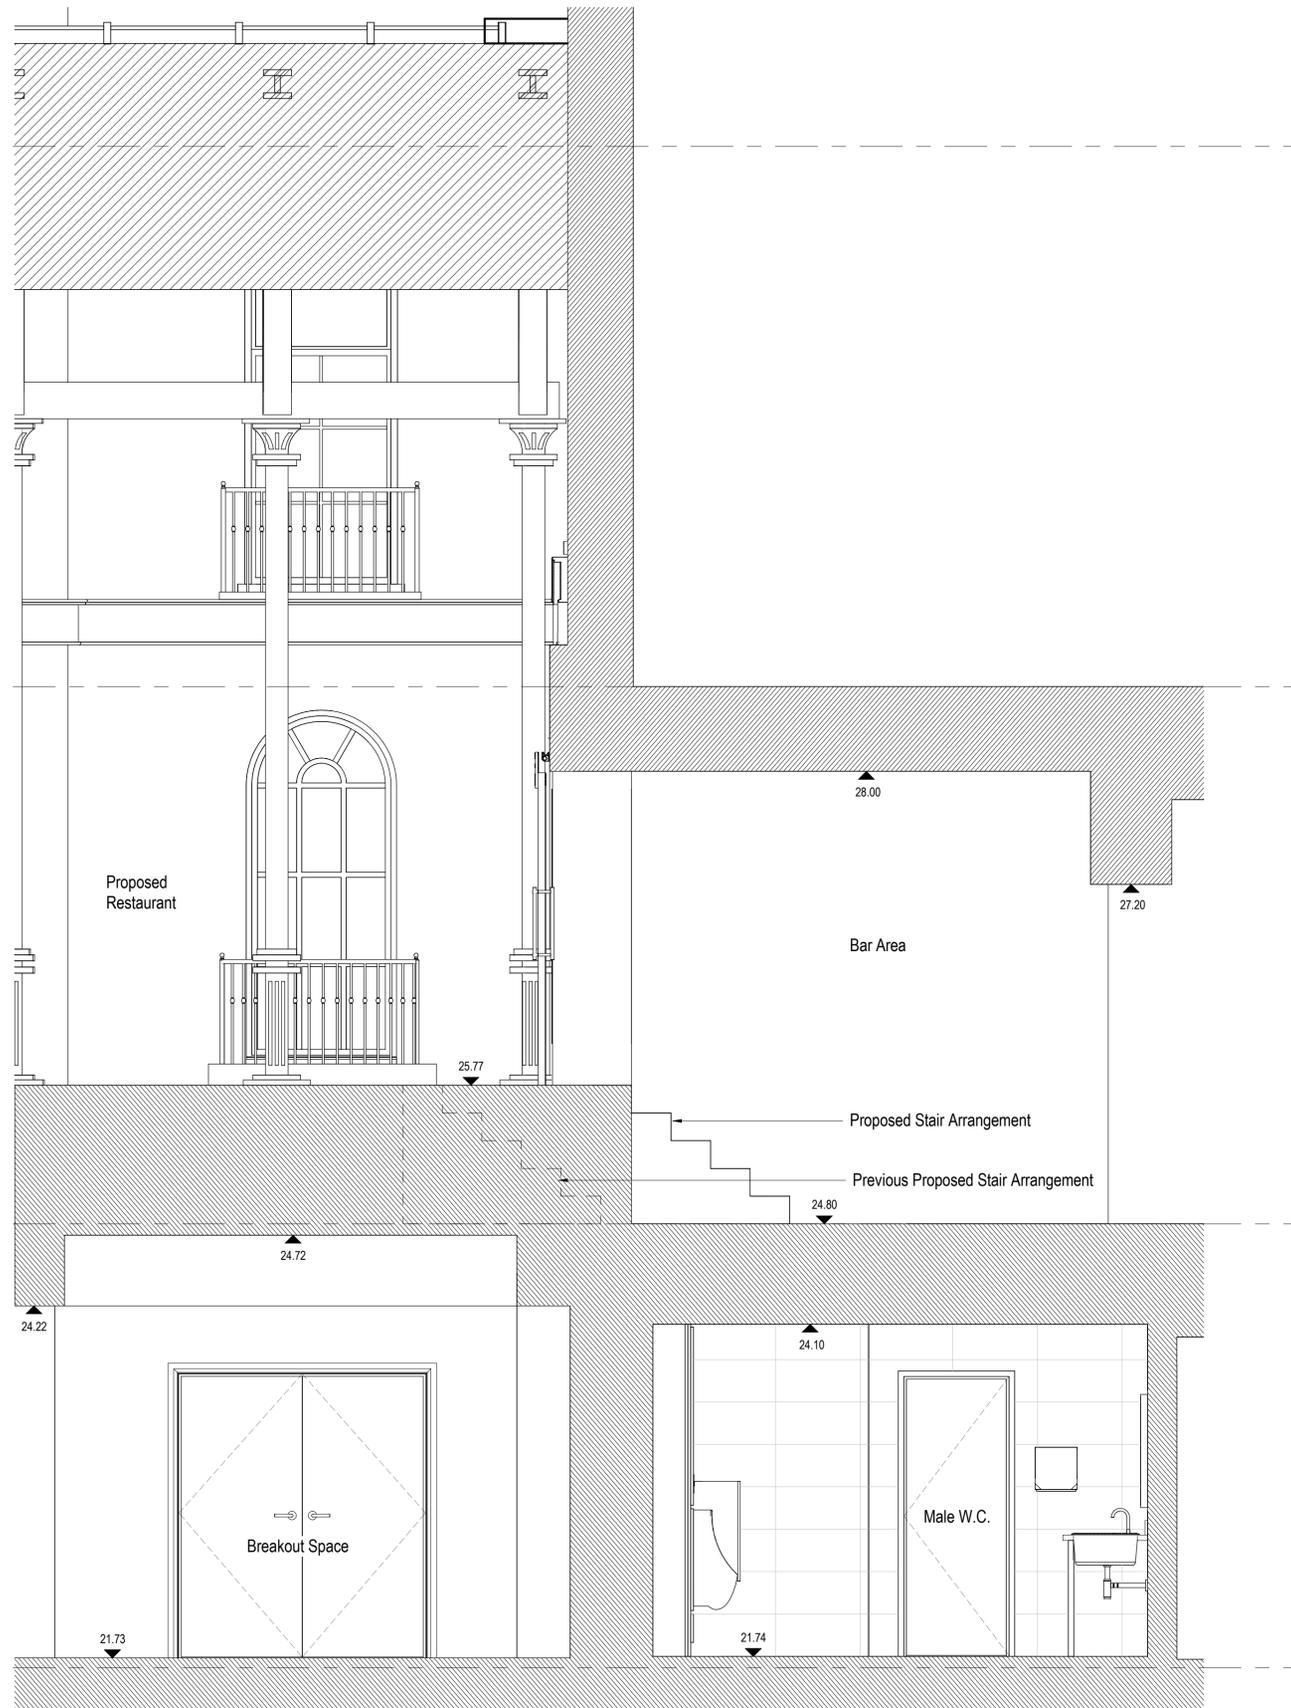

Basement Key Plan 1:500

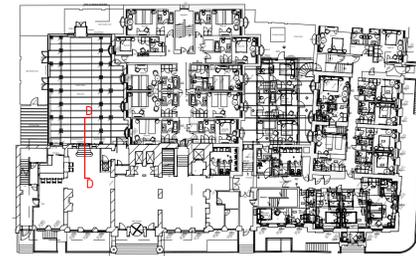

Ground Floor Key Plan 1:500

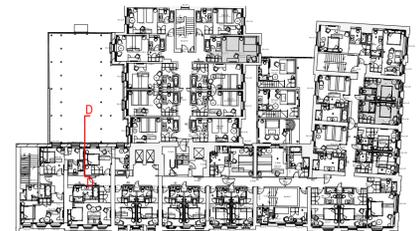

First Floor Key Plan 1:500

Revision	Description	Date
----------	-------------	------



**MORRISON DESIGN**  
 CHARTERED ARCHITECTS

St Alkmunds House, 103 Belper Road, Derby DE1  
 3ES 32 363355 F: 01332 291441 E: architect@morrisondesign.co.uk

Job Title  
 The Hilton Euston Hotel  
 Upper Woburn Place, London  
 Restaurant Relocation Works

Drawing Title  
 Section C-C - As Proposed

File Ref:  
 Plotter Settings:

Scale	Drawn	CFI	Date
@ A1: As indicated	IL	<input type="checkbox"/>	11/30/16
Job No.	Drawing No.	Revision	
3915	1616		

**PLANNING SUBMISSION**

**Section C-C - As Proposed**  
 1 : 25