
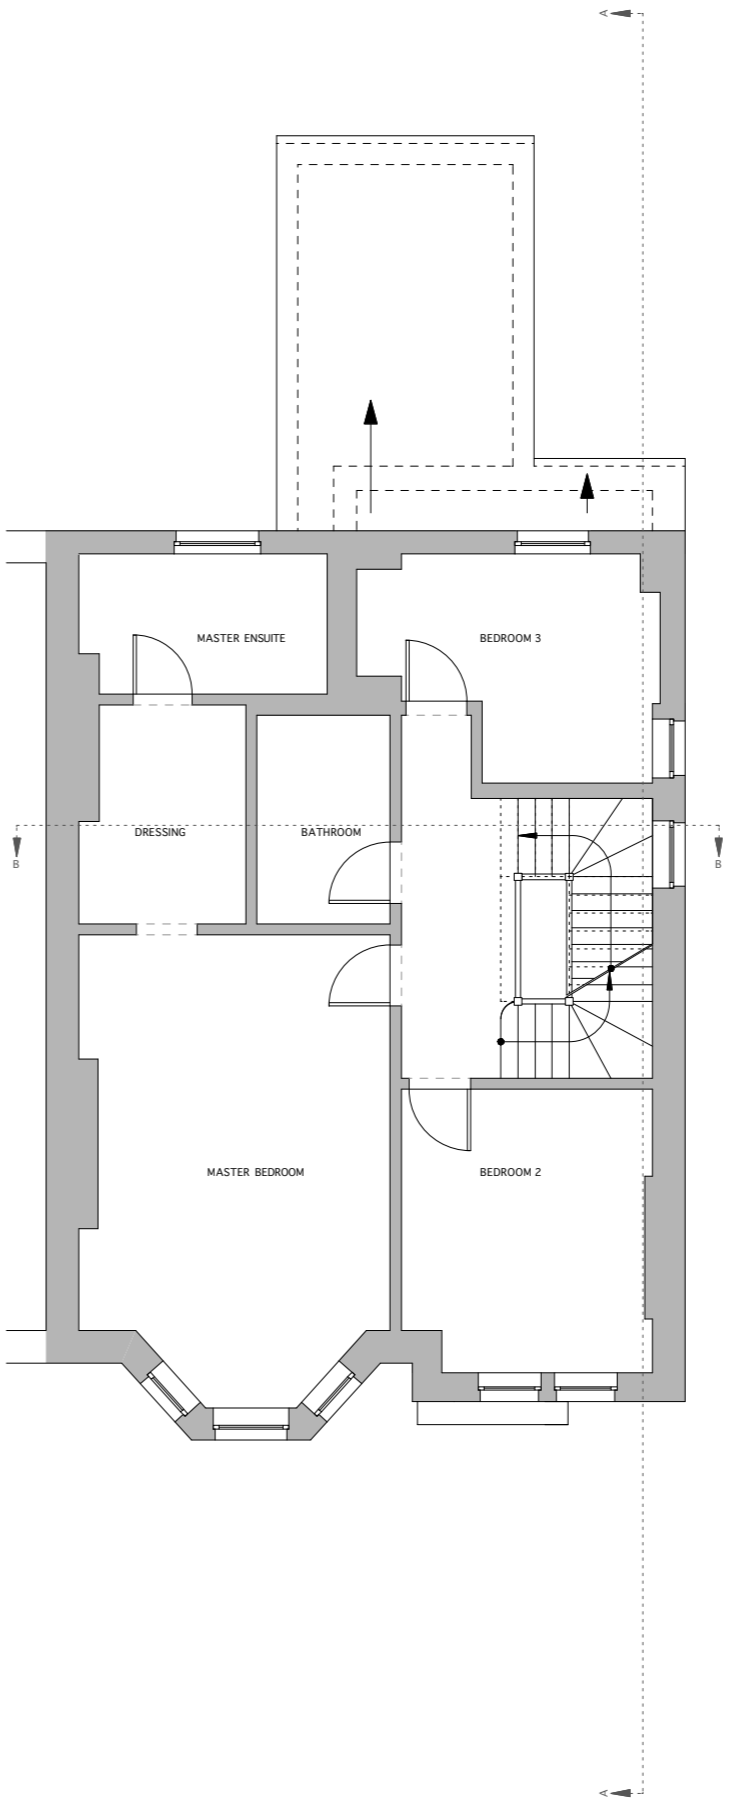
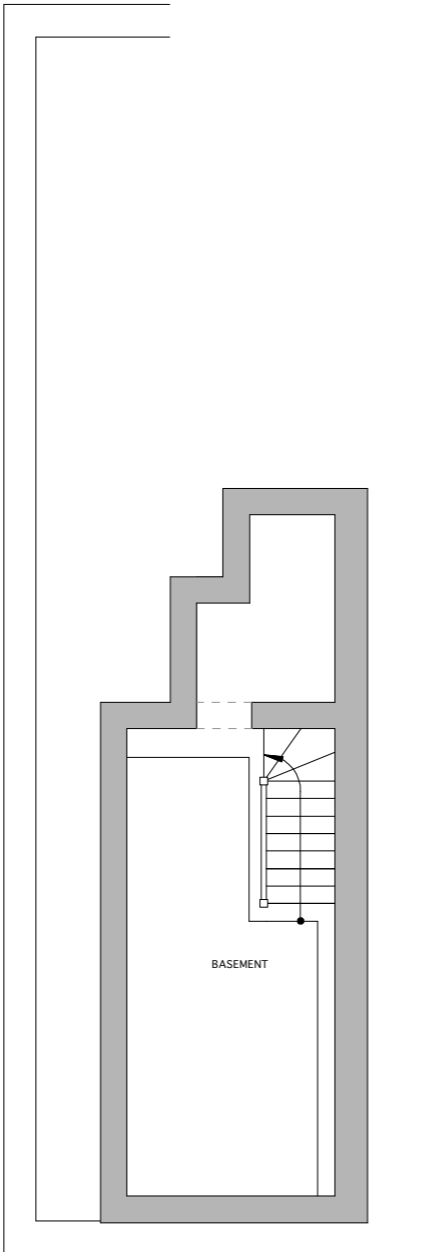
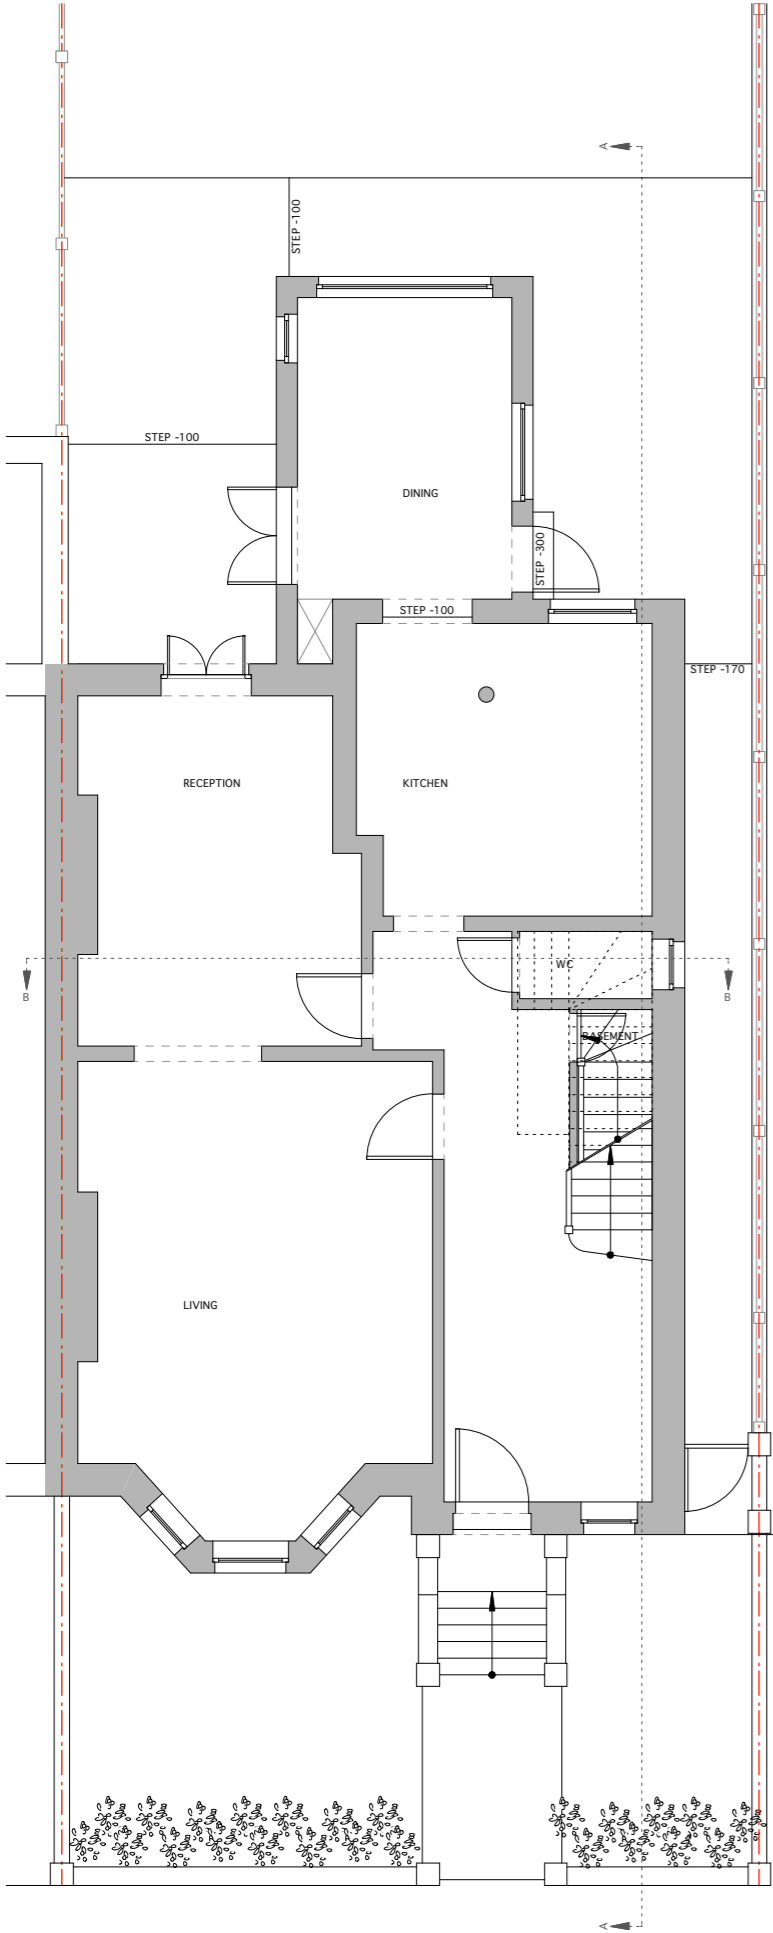


8 NASSINGTON RD
NW3 2UD

EXISTING PLANS

BRICK BOND TO MATCH THE EXISTING BRICKWORK
(LONDON STOCK BRICKS)
RAIN WATER GOODS TO MATCH THE EXISTING

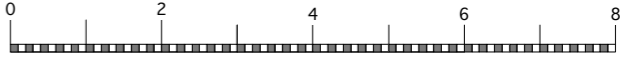

QPAD
UNIT 17
THE TAY BUILDING
2A WRENTHAM AVENUE
NW10 3HA
PHONE 02089600182
CONTACT NATHAN LEEKS





Project: 8 Nassington Rd NW3 2UD
Drawing Title: REAR EXTENSION
LOFT CONVERSION
HOUSE REFURBISH
Drawing No.: EFL 01
Scale: 1:100 @ A3 Date: 20-11-2016 Drawn by: ML

DO NOT SCALE DIMENSIONS FROM THIS DRAWING. ALL
DIMENSIONS TO BE CHECKED ON SITE & ANY DISCREPANCY
REPORTED IMMEDIATELY TO THE ARCHITECT.

8 NASSINGTON RD
NW3 2UD

EXISTING PLANS

BRICK BOND TO MATCH THE EXISTING BRICKWORK
(LONDON STOCK BRICKS)
RAIN WATER GOODS TO MATCH THE EXISTING

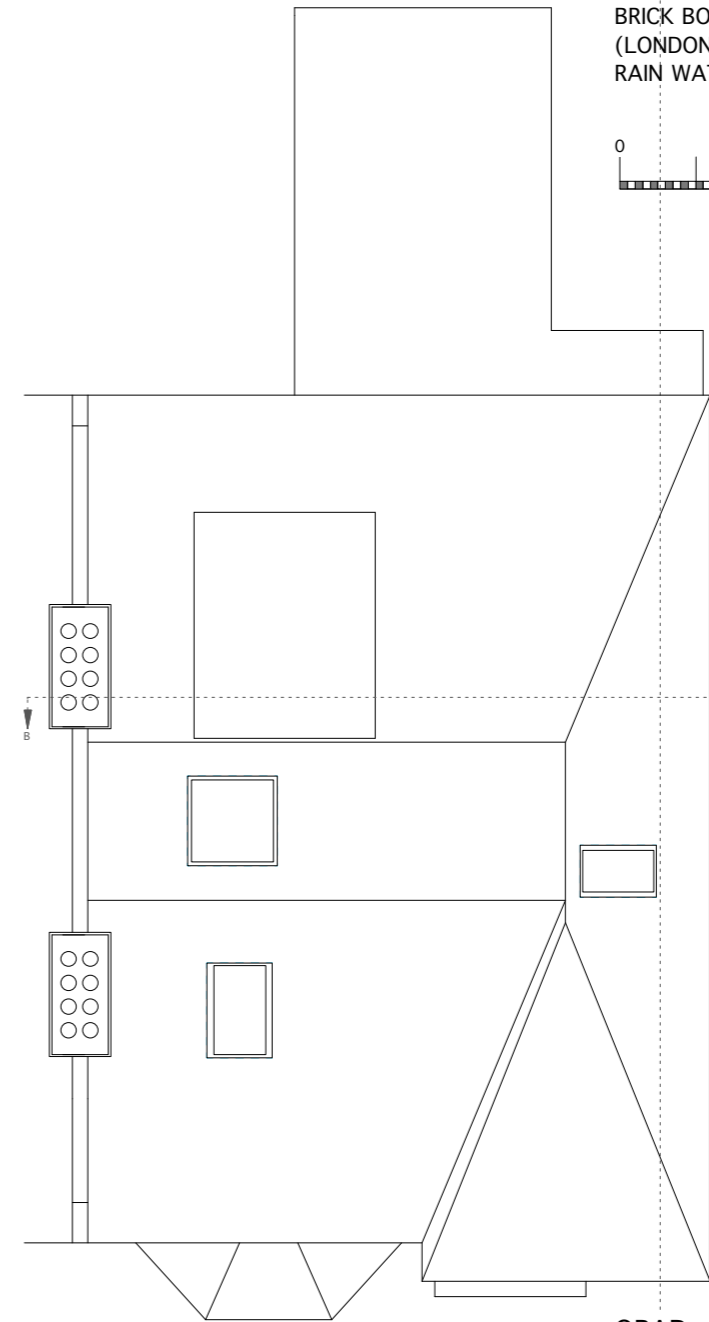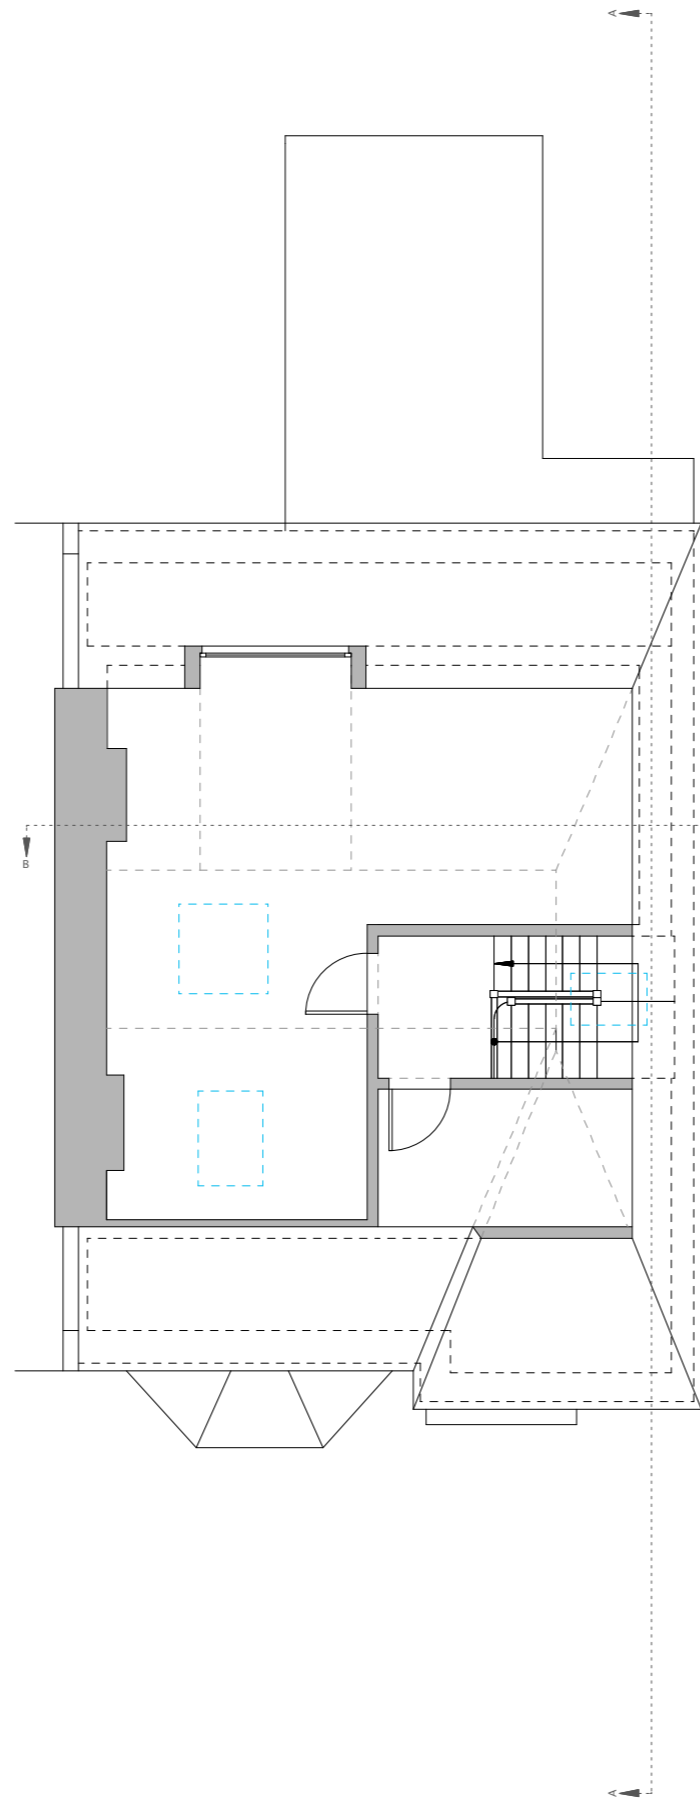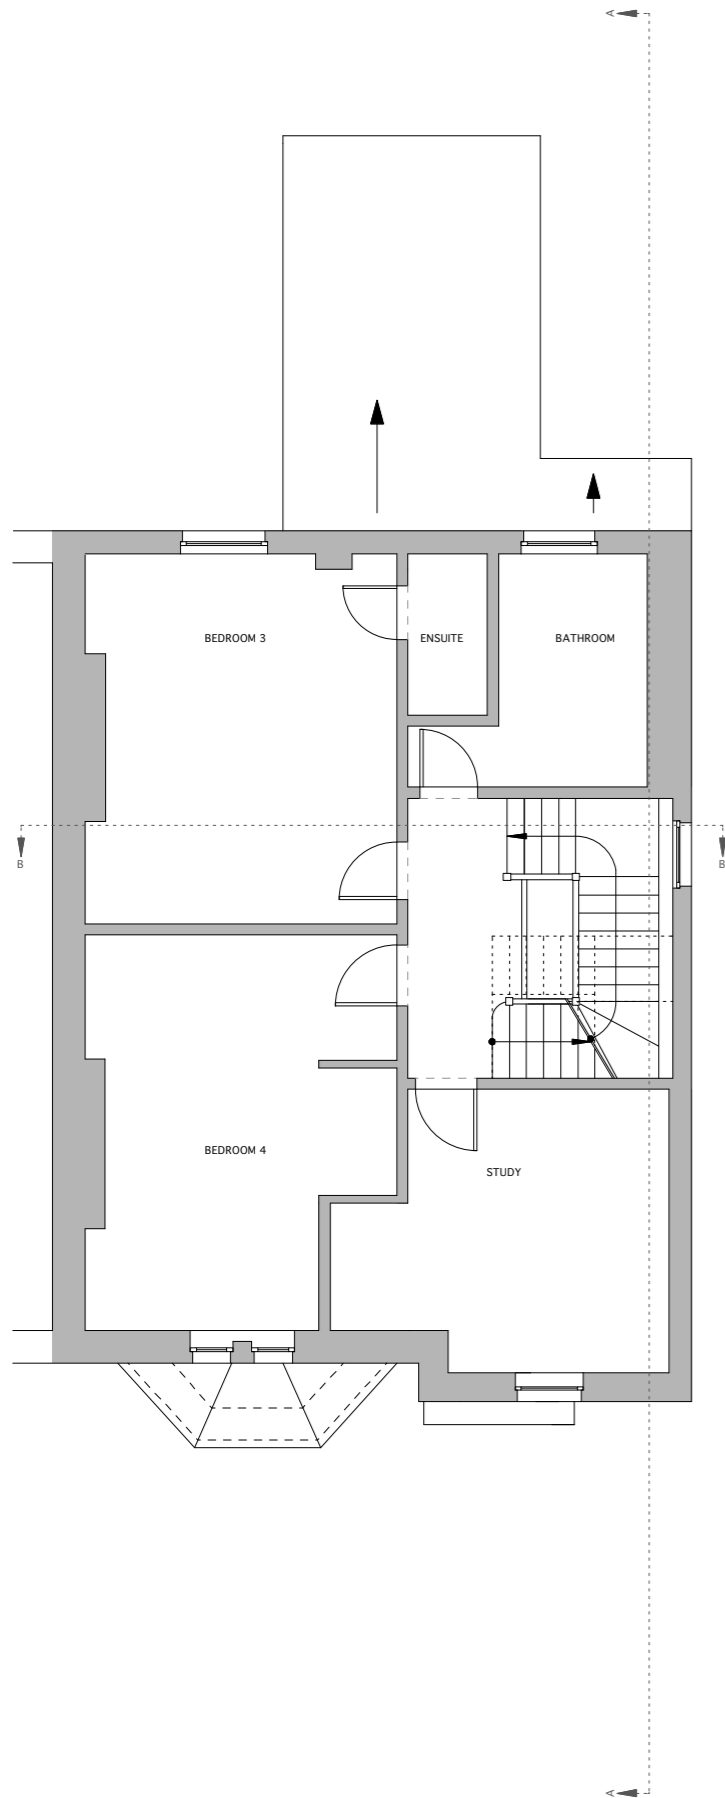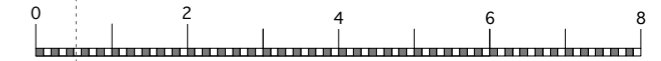

QPAD
UNIT 17
THE TAY BUILDING
2A WRENTHAM AVENUE
NW10 3HA
PHONE 02089600182
CONTACT NATHAN LEEKS

Project: 8 Nassington Rd NW3 2UD
Drawing Title: REAR EXTENSION
LOFT CONVERSION
HOUSE REFURBISH



Drawing No.: EFL 01
Scale: 1:100 @ A3 Date: 20-11-2016 Drawn by: ML

DO NOT SCALE DIMENSIONS FROM THIS DRAWING. ALL
DIMENSIONS TO BE CHECKED ON SITE & ANY DISCREPANCY
REPORTED IMMEDIATELY TO THE ARCHITECT.

8 NASSINGTON RD
NW3 2UD

EXISTING PLANS

BRICK BOND TO MATCH THE EXISTING BRICKWORK
(LONDON STOCK BRICKS)
RAIN WATER GOODS TO MATCH THE EXISTING

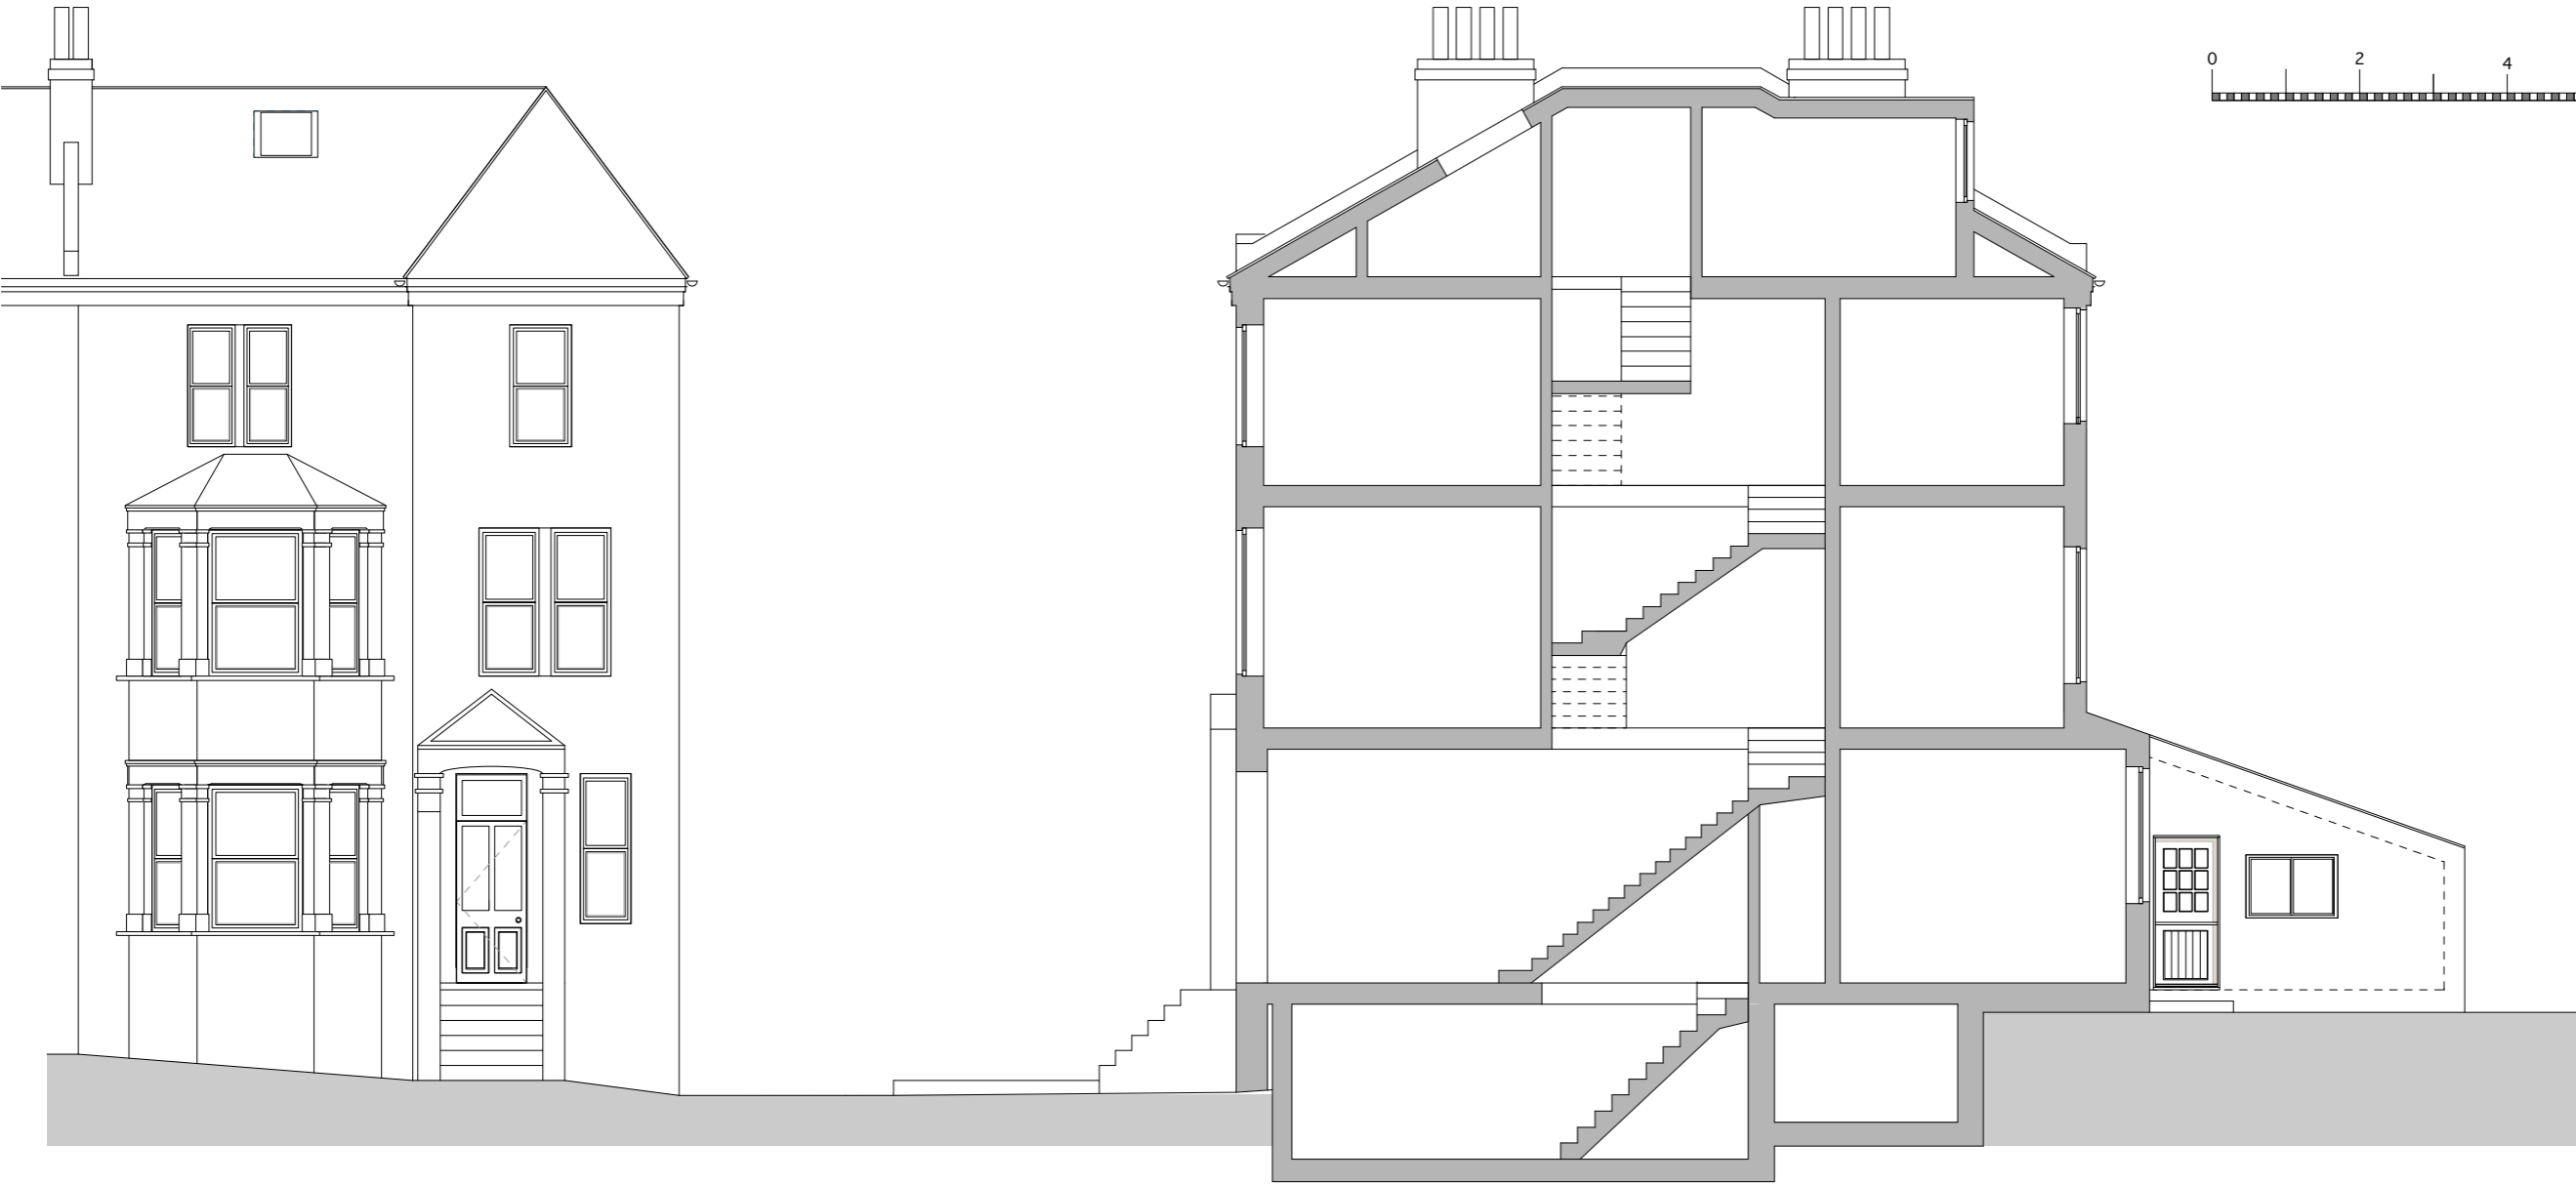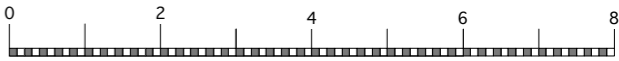

QPAD
UNIT 17
THE TAY BUILDING
2A WRENTHAM AVENUE
NW10 3HA
PHONE 02089600182
CONTACT NATHAN LEEKS



Project: 8 Nassington Rd NW3 2UD
Drawing Title: REAR EXTENSION
LOFT CONVERSION
HOUSE REFURBISH
Drawing No.: EFL 01
Scale: 1:100 @ A3 Date: 20-11-2016 Drawn by: ML

DO NOT SCALE DIMENSIONS FROM THIS DRAWING. ALL
DIMENSIONS TO BE CHECKED ON SITE & ANY DISCREPANCY
REPORTED IMMEDIATELY TO THE ARCHITECT.

8 NASSINGTON RD
NW3 2UD

EXISTING PLANS

BRICK BOND TO MATCH THE EXISTING BRICKWORK
(LONDON STOCK BRICKS)
RAIN WATER GOODS TO MATCH THE EXISTING

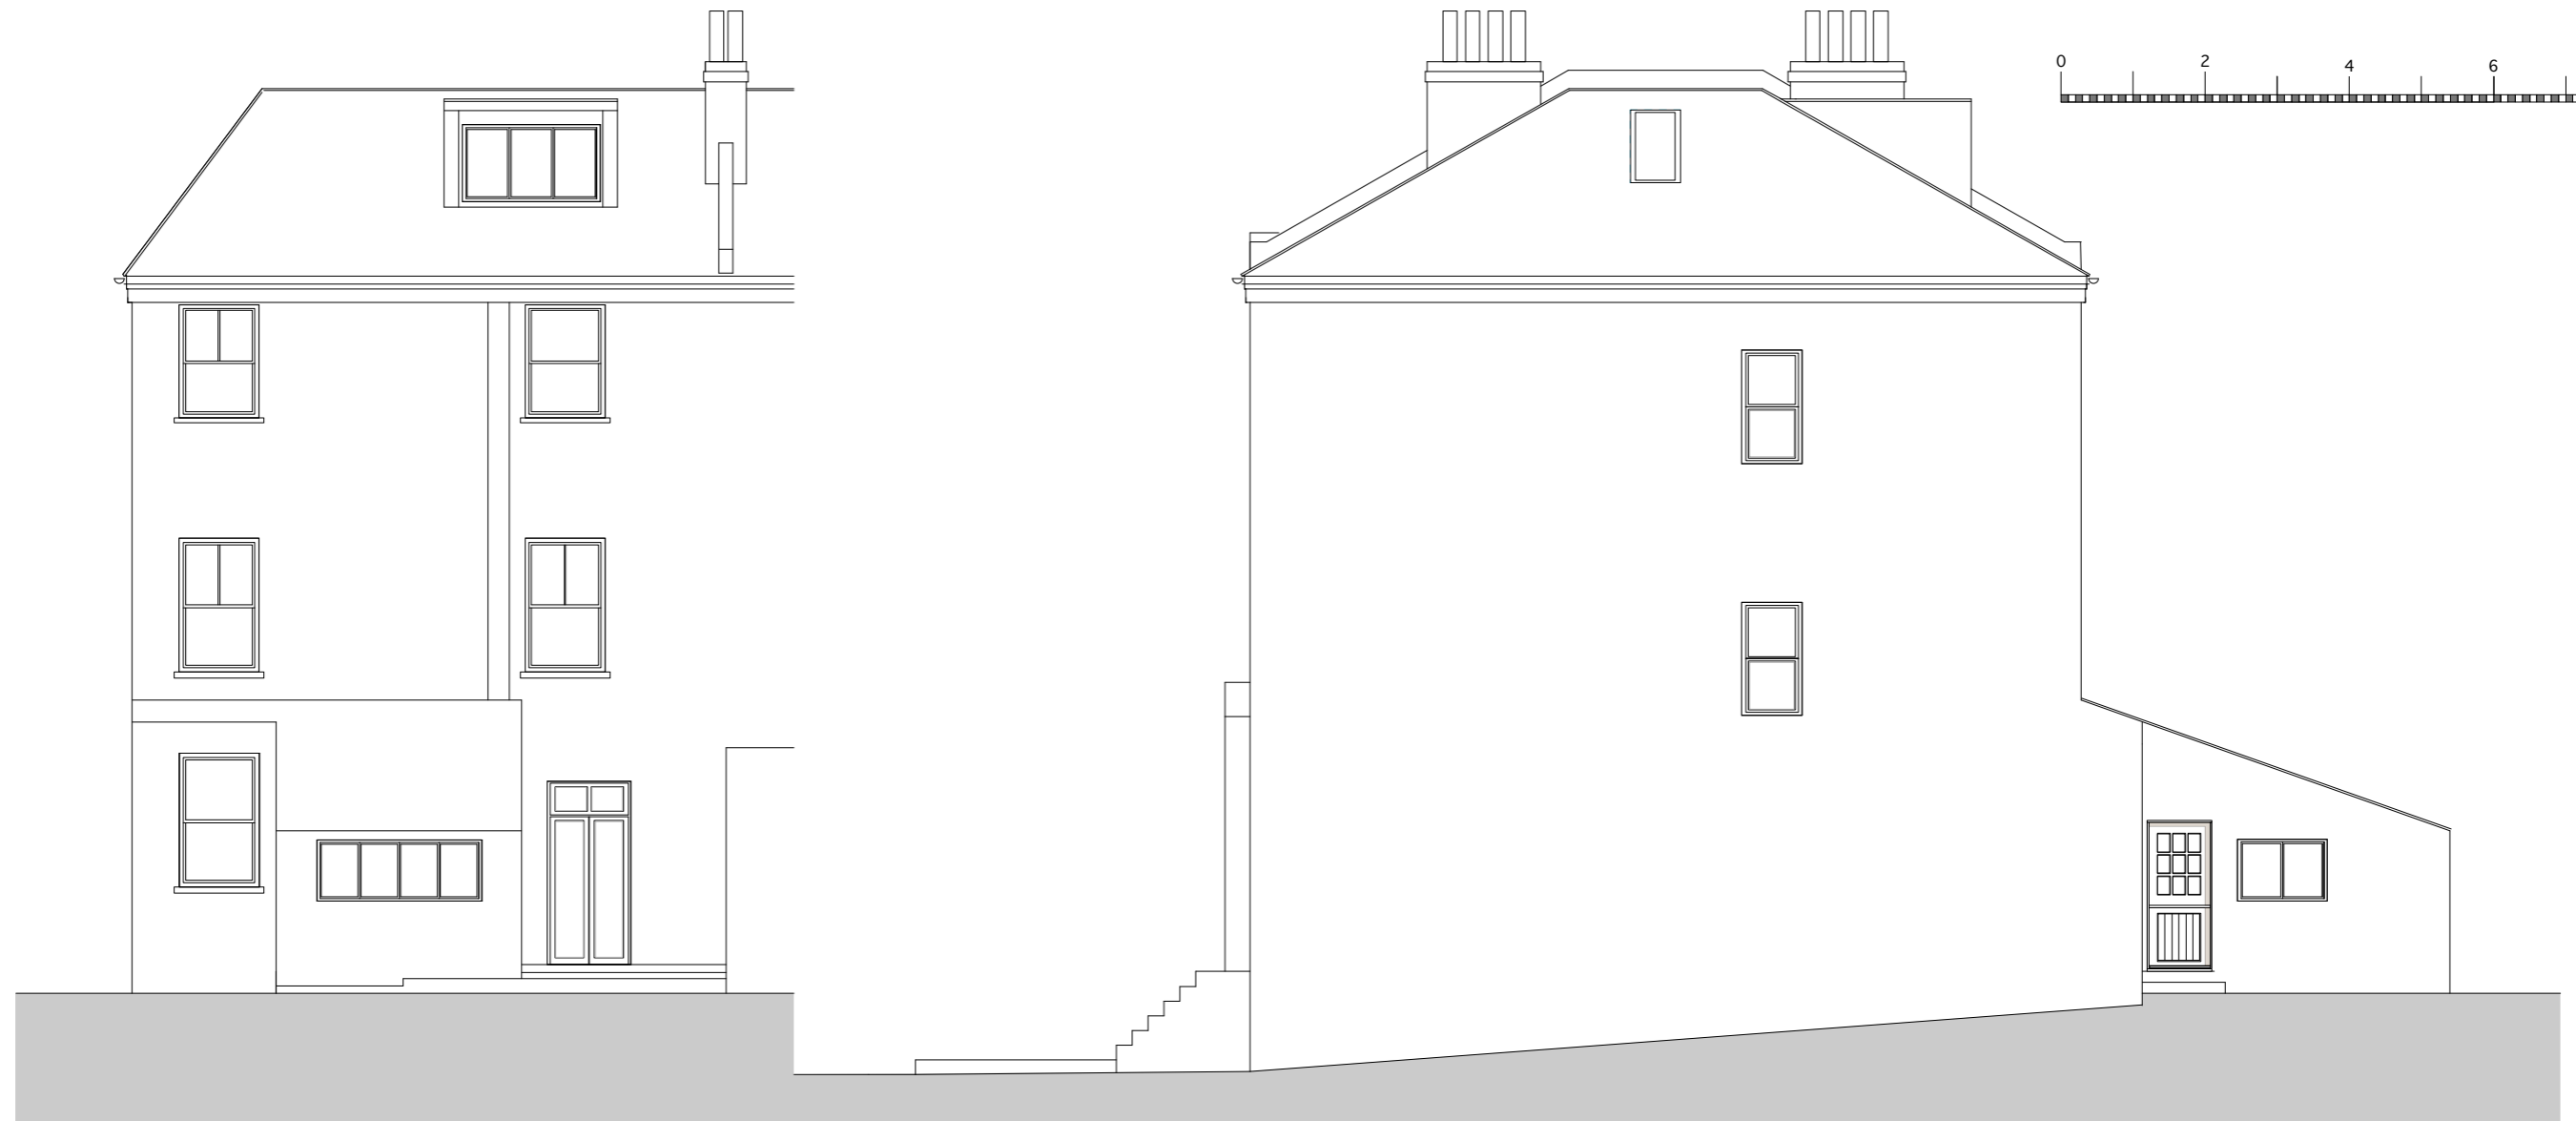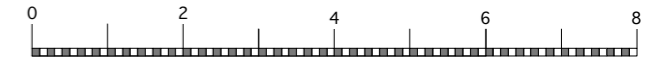

QPAD
UNIT 17
THE TAY BUILDING
2A WRENTHAM AVENUE
NW10 3HA
PHONE 02089600182
CONTACT NATHAN LEEKS

Project: 8 Nassington Rd NW3 2UD
Drawing Title: REAR EXTENSION
LOFT CONVERSION
HOUSE REFURBISH
Drawing No.: EFL 01
Scale: 1:100 @ A3 Date: 20-11-2016 Drawn by: ML

DO NOT SCALE DIMENSIONS FROM THIS DRAWING. ALL
DIMENSIONS TO BE CHECKED ON SITE & ANY DISCREPANCY
REPORTED IMMEDIATELY TO THE ARCHITECT.