
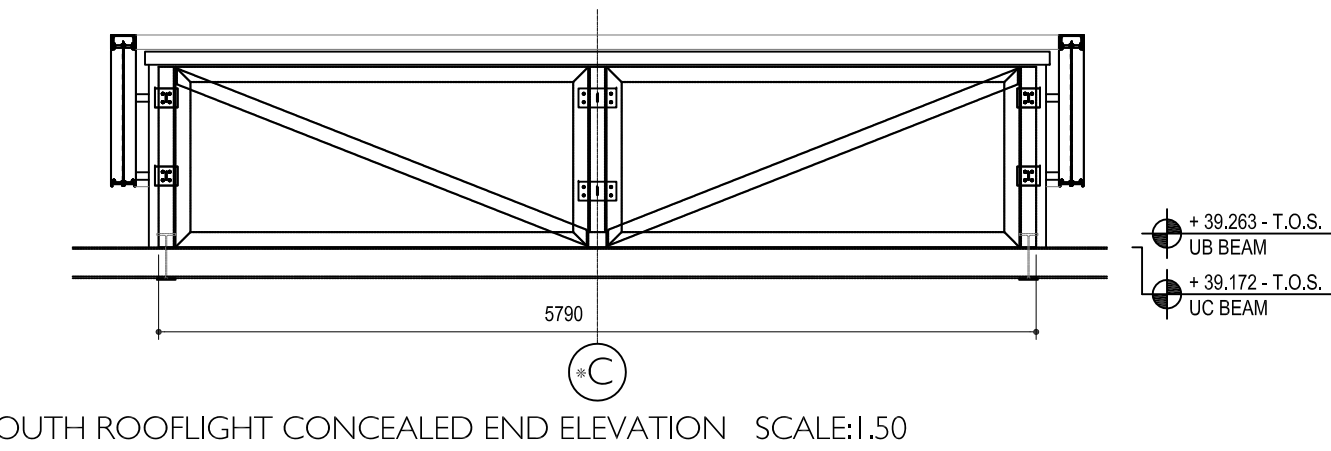
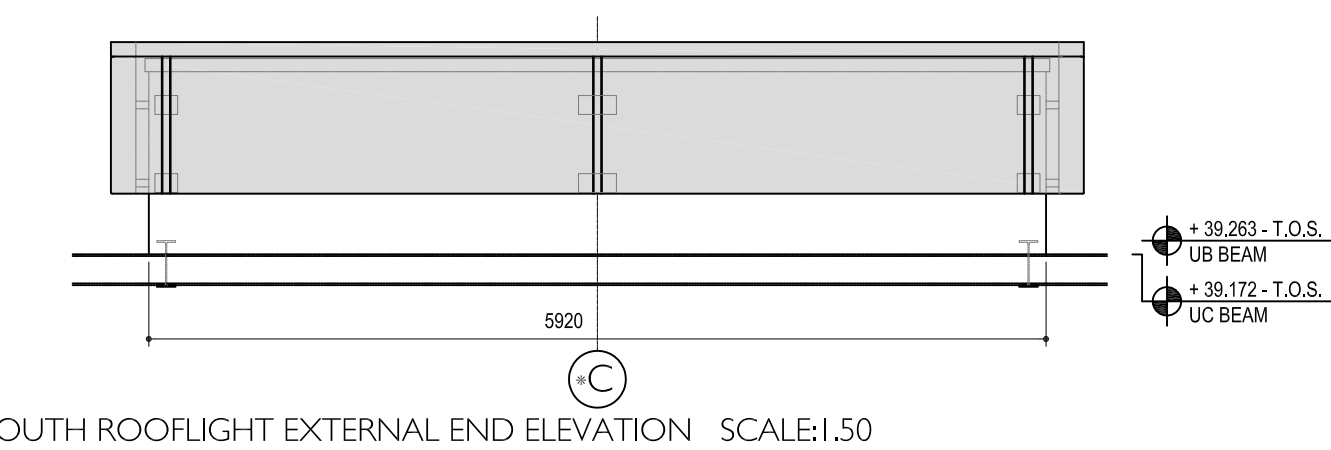
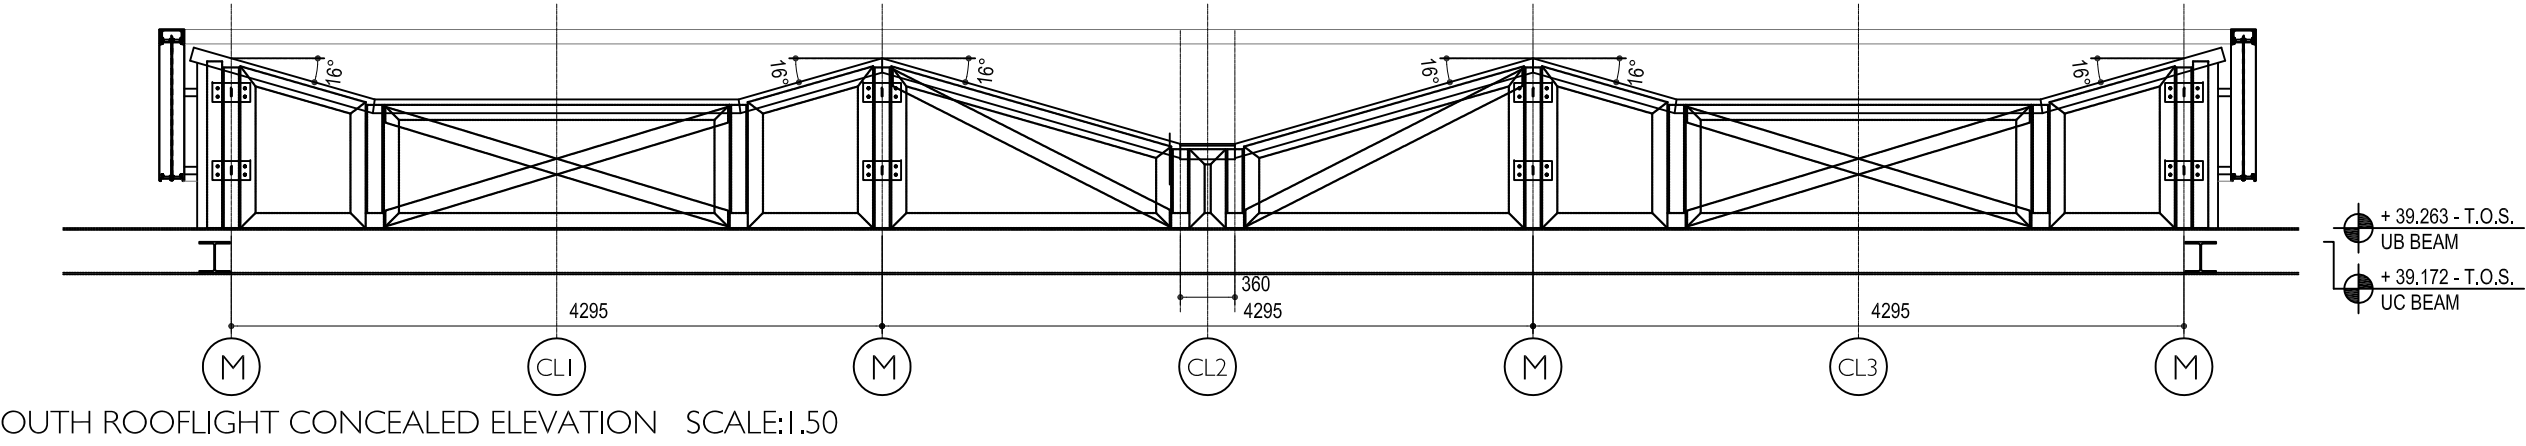
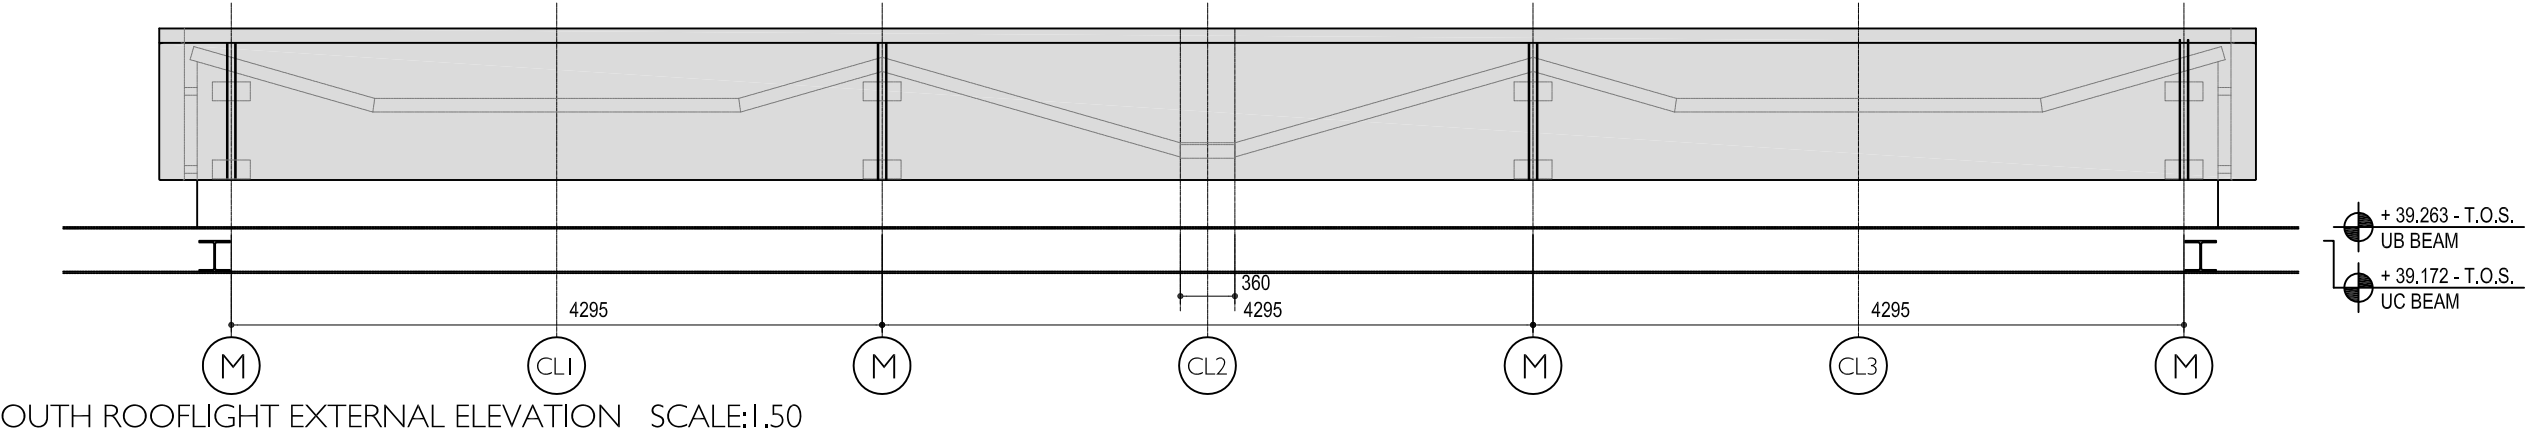
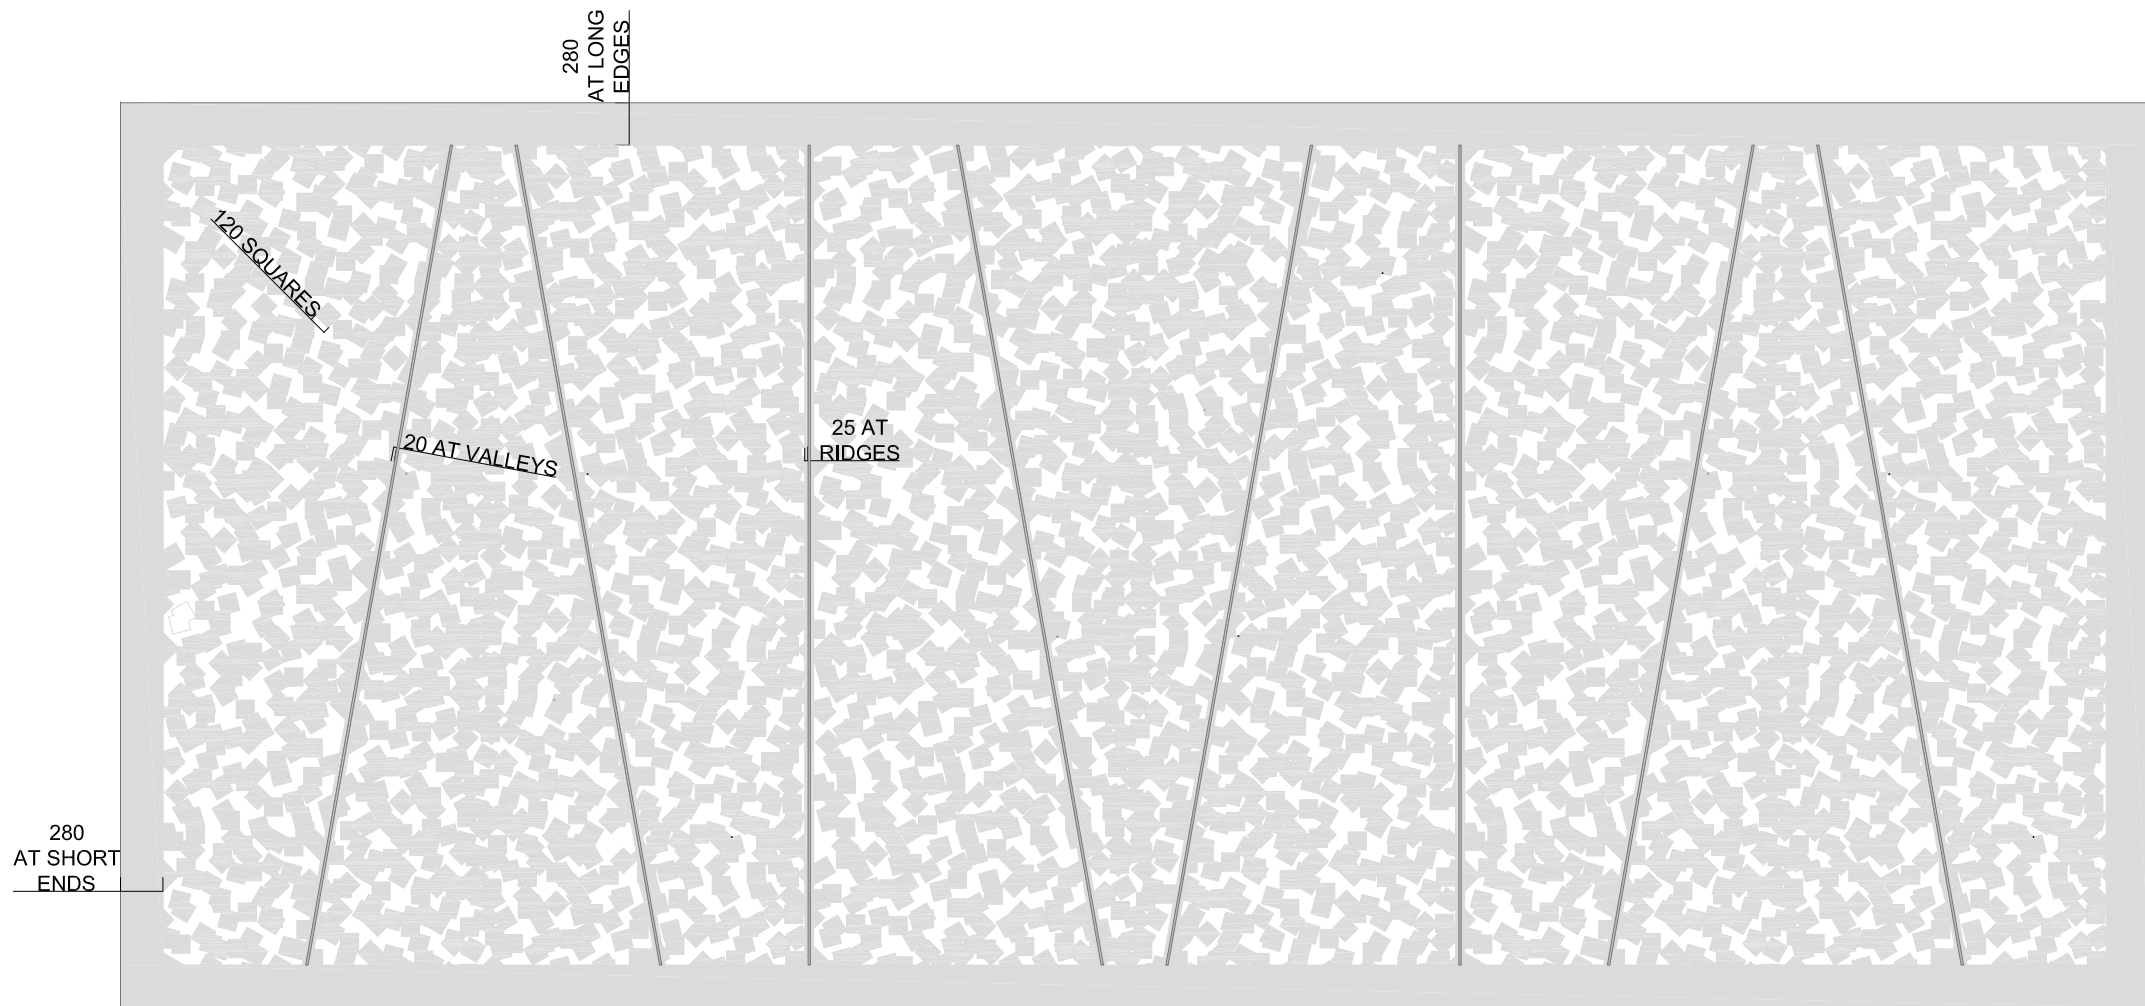


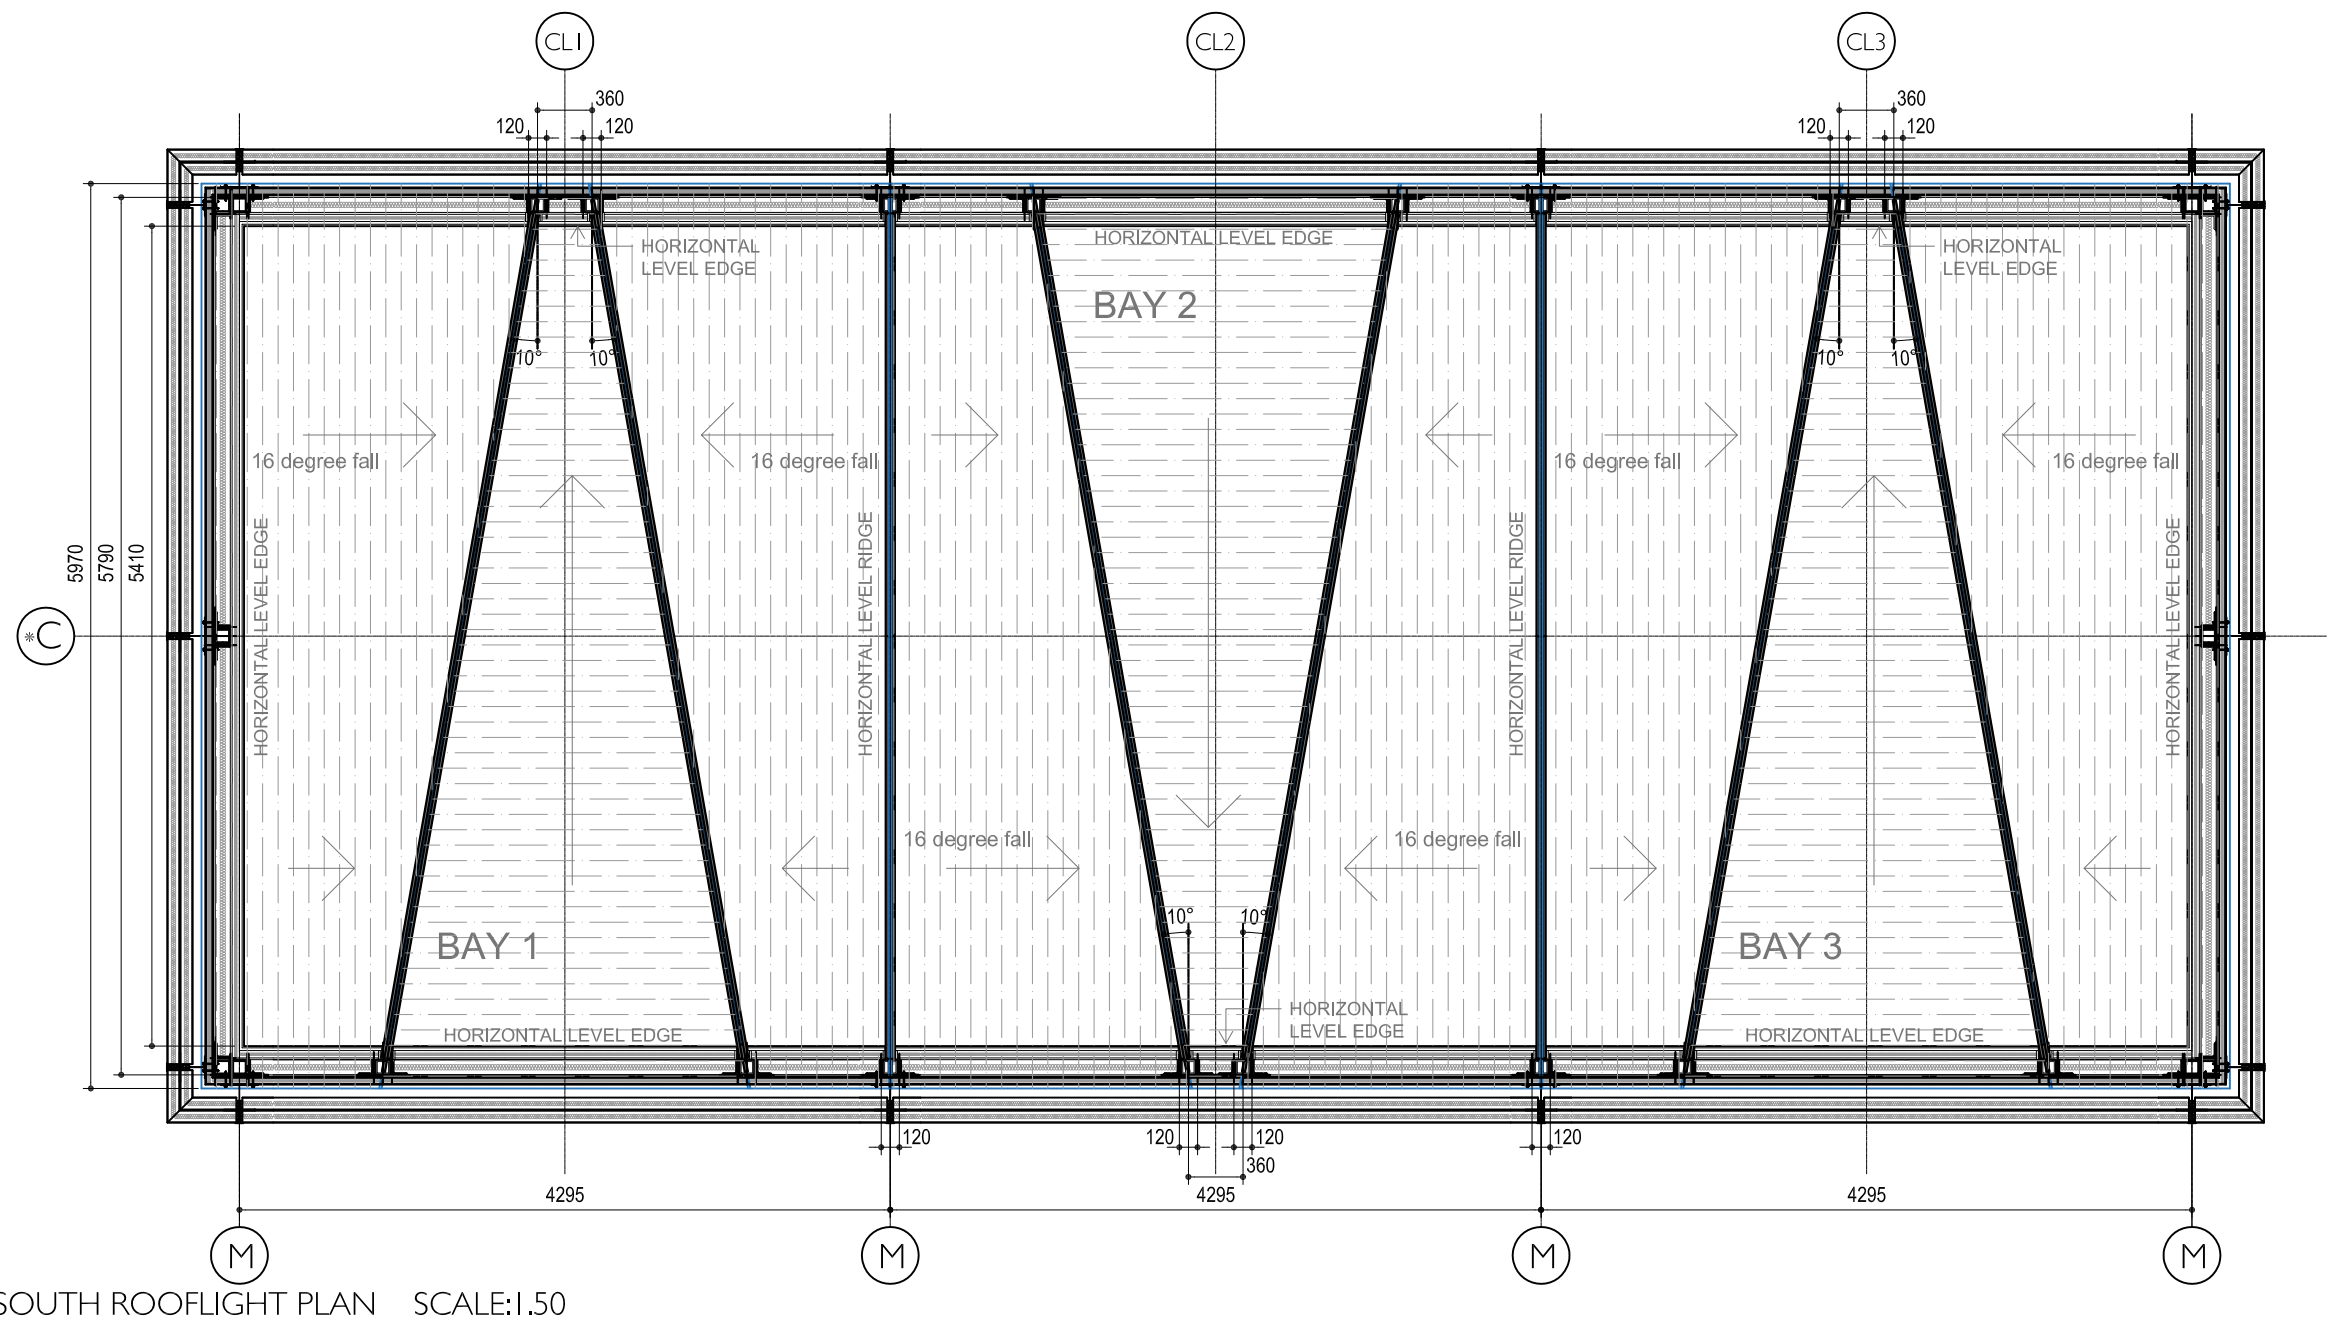

SITE / LOCATION PLAN	DO NOT SCALE FROM THIS DRAWING THE CONTRACTOR SHALL CHECK AND VERIFY ALL DIMENSIONS ON SITE AND REPORT ANY DISCREPANCIES TO FORME BEFORE PROCEEDING WITH THE WORKS PAPER SIZE A1 This drawing is copyright protected and must not be reproduced without the prior written agreement © forme uk	NOTE: ALL STRUCTURAL STEELWORK TO RECEIVE FIRE PROTECTIVE PAINT: BOLLOM B4066 FIRESHIELD ULTRA UNIVERSAL TO PROVIDE 90MINS FIRE PROTECTION AND OVERPAINTED WITH BOLLOM'S FLAMEGUARD ULTRA GLOSS (WHITE)	NBS STRUCTURAL SPECIFICATION - 16861/MC/Spec ARCHITECTURAL SPECIFICATION - 5001_20_900 ()	<table><tr><td></td><td></td><td></td><td></td><td></td><td></td></tr><tr><td></td><td></td><td></td><td></td><td></td><td></td></tr><tr><td></td><td></td><td></td><td></td><td></td><td></td></tr><tr><td></td><td></td><td></td><td></td><td></td><td></td></tr><tr><td></td><td></td><td></td><td></td><td></td><td></td></tr><tr><td></td><td></td><td></td><td></td><td></td><td></td></tr><tr><td></td><td></td><td></td><td></td><td></td><td></td></tr><tr><td></td><td></td><td></td><td></td><td></td><td></td></tr><tr><td></td><td></td><td></td><td></td><td></td><td></td></tr><tr><td></td><td></td><td></td><td></td><td></td><td></td></tr></table>	<table><tr><td colspan="2">PROJECT TITLE</td></tr><tr><td colspan="2">Greater London House Lightwell Extension</td></tr><tr><td>DATE</td><td>ORIGINATOR</td></tr><tr><td>12/16</td><td>AD</td></tr><tr><td>CHECKED</td><td>APPROVED</td></tr><tr><td>RCJ</td><td></td></tr></table>	PROJECT TITLE		Greater London House Lightwell Extension		DATE	ORIGINATOR	12/16	AD	CHECKED	APPROVED	RCJ		<table><tr><td colspan="2">DRAWING TITLE</td></tr><tr><td colspan="2">South Skylight Plans & Elevations</td></tr><tr><td>SCALE</td><td>REVISION</td></tr><tr><td>1:50@A1</td><td></td></tr><tr><td colspan="2">STATUS</td></tr><tr><td colspan="2">Tender Stage 2</td></tr><tr><td colspan="2">DRAWING NUMBER</td></tr><tr><td colspan="2">5001_37_230</td></tr></table>	DRAWING TITLE		South Skylight Plans & Elevations		SCALE	REVISION	1:50@A1		STATUS		Tender Stage 2		DRAWING NUMBER		5001_37_230		forme UK ARCHITECTURE LTD NUTMEG HOUSE 60 GAINSFORD STREET BUTLERS WHARF LONDON SE1 2NY T +44 (0)20 7378 1340 F +44 (0)20 7407 9019 E DESIGN@FORMEUK.COM WWW.FORMEUK.COM
PROJECT TITLE	
Greater London House Lightwell Extension	
DATE	ORIGINATOR	
12/16	AD	
CHECKED	APPROVED	
RCJ	
DRAWING TITLE	
South Skylight Plans & Elevations	
SCALE	REVISION	
1:50@A1	
STATUS	
Tender Stage 2	
DRAWING NUMBER	
5001_37_230	