
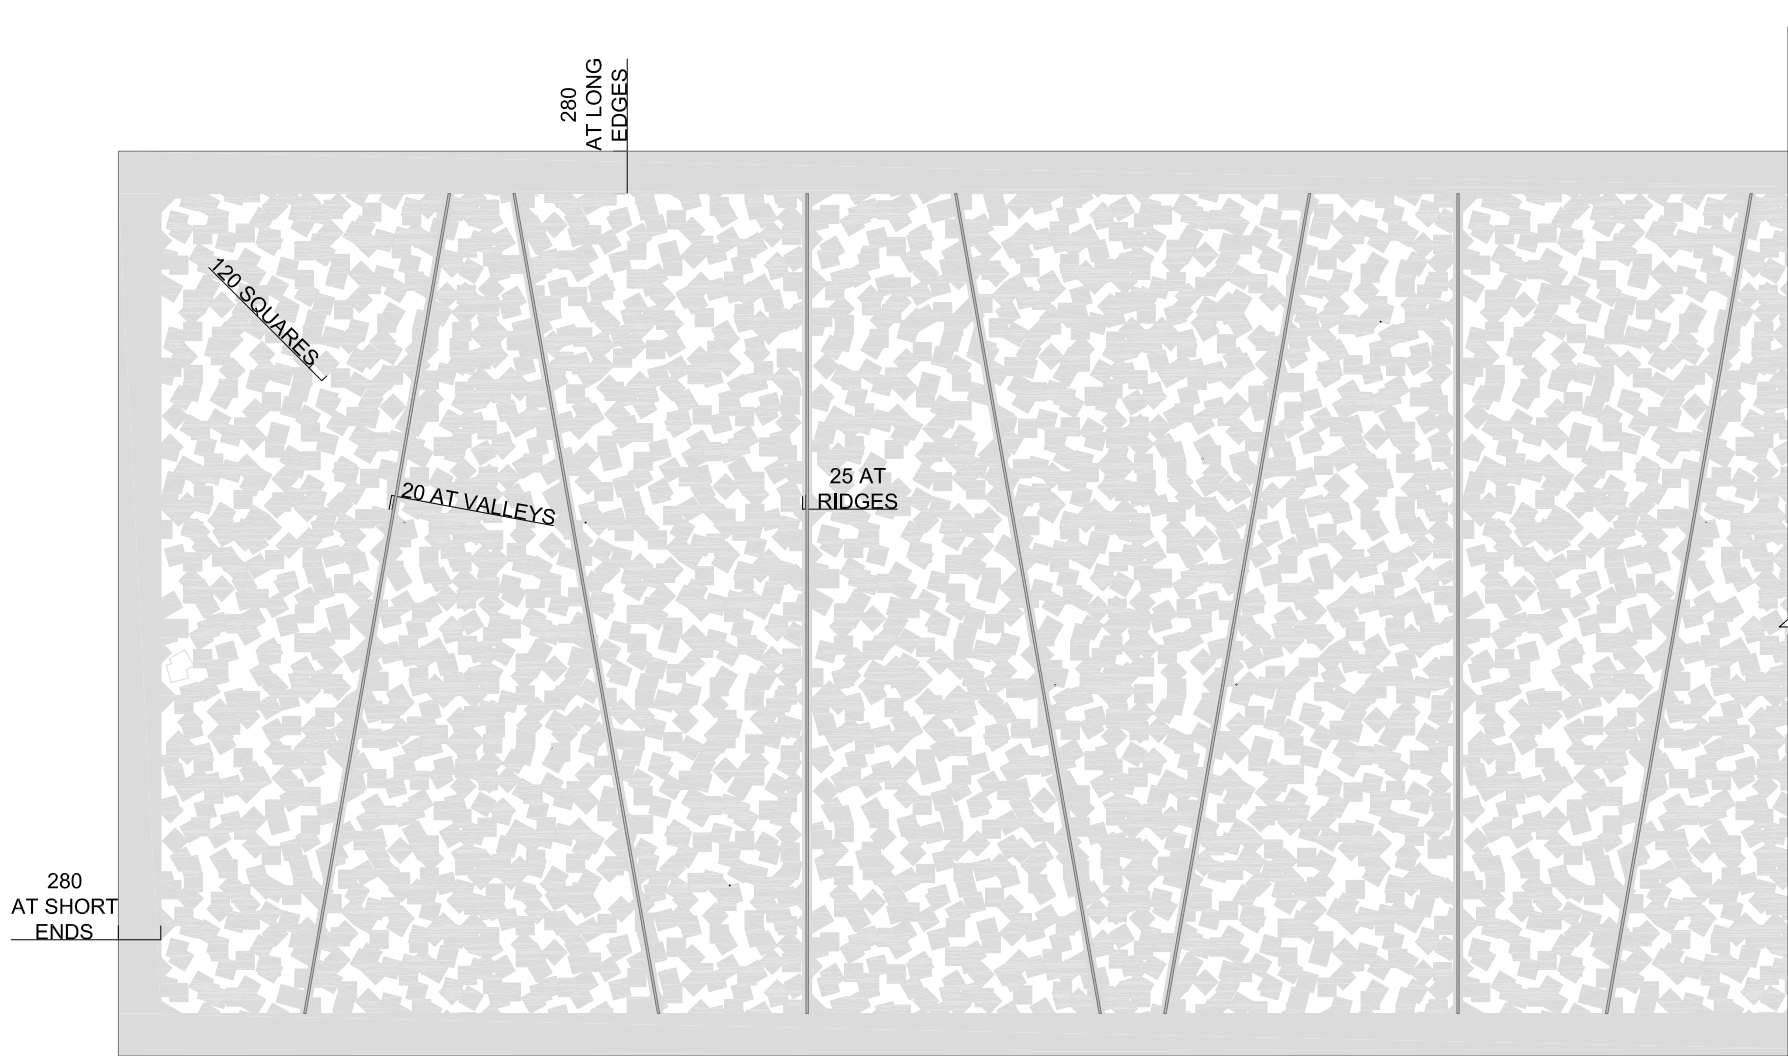
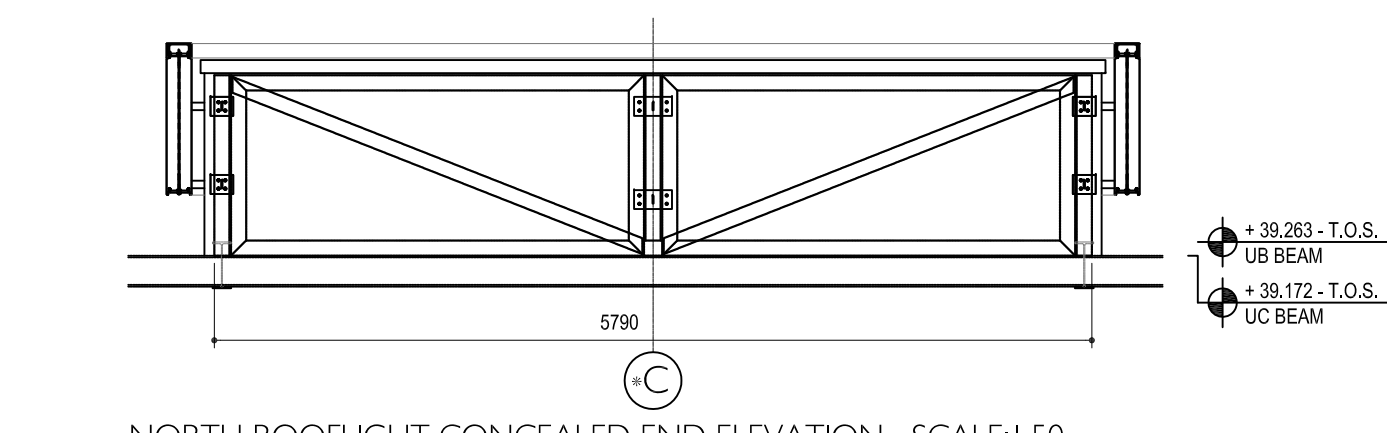
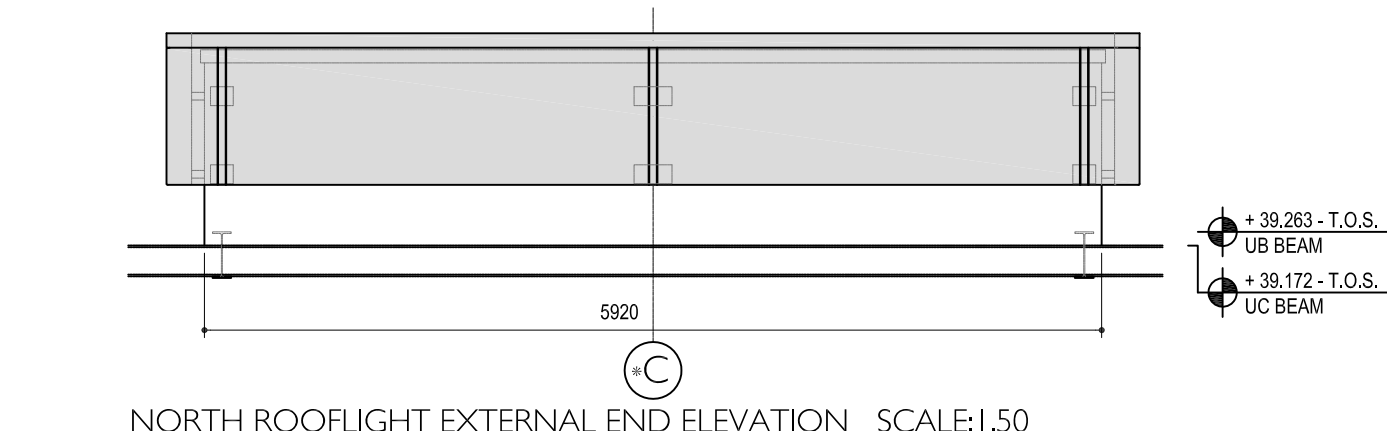
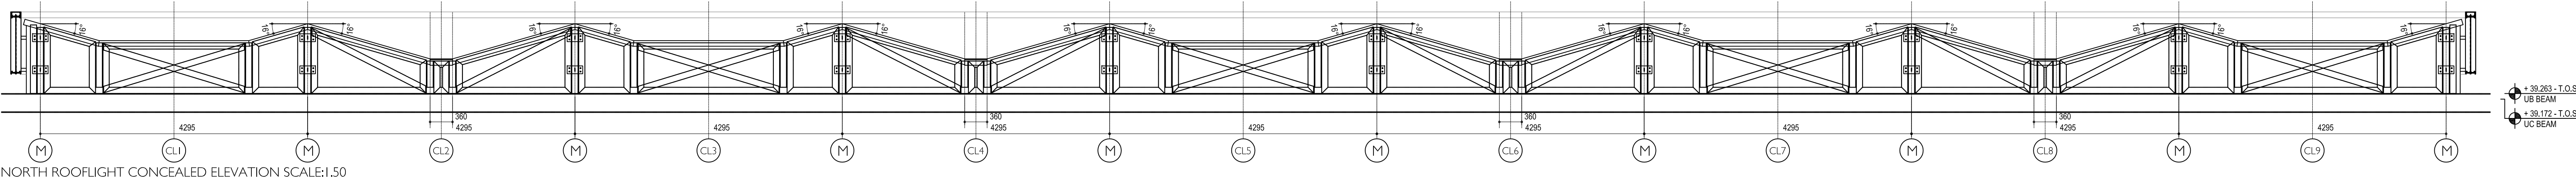
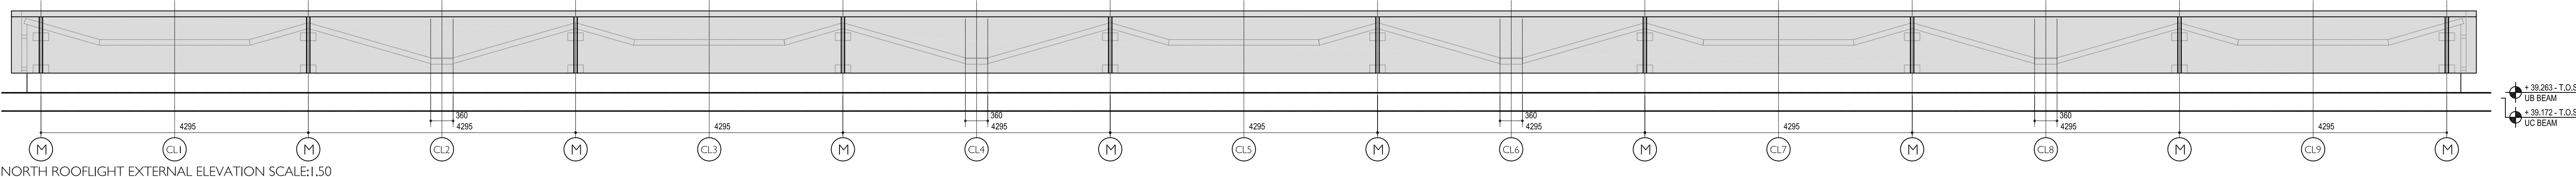
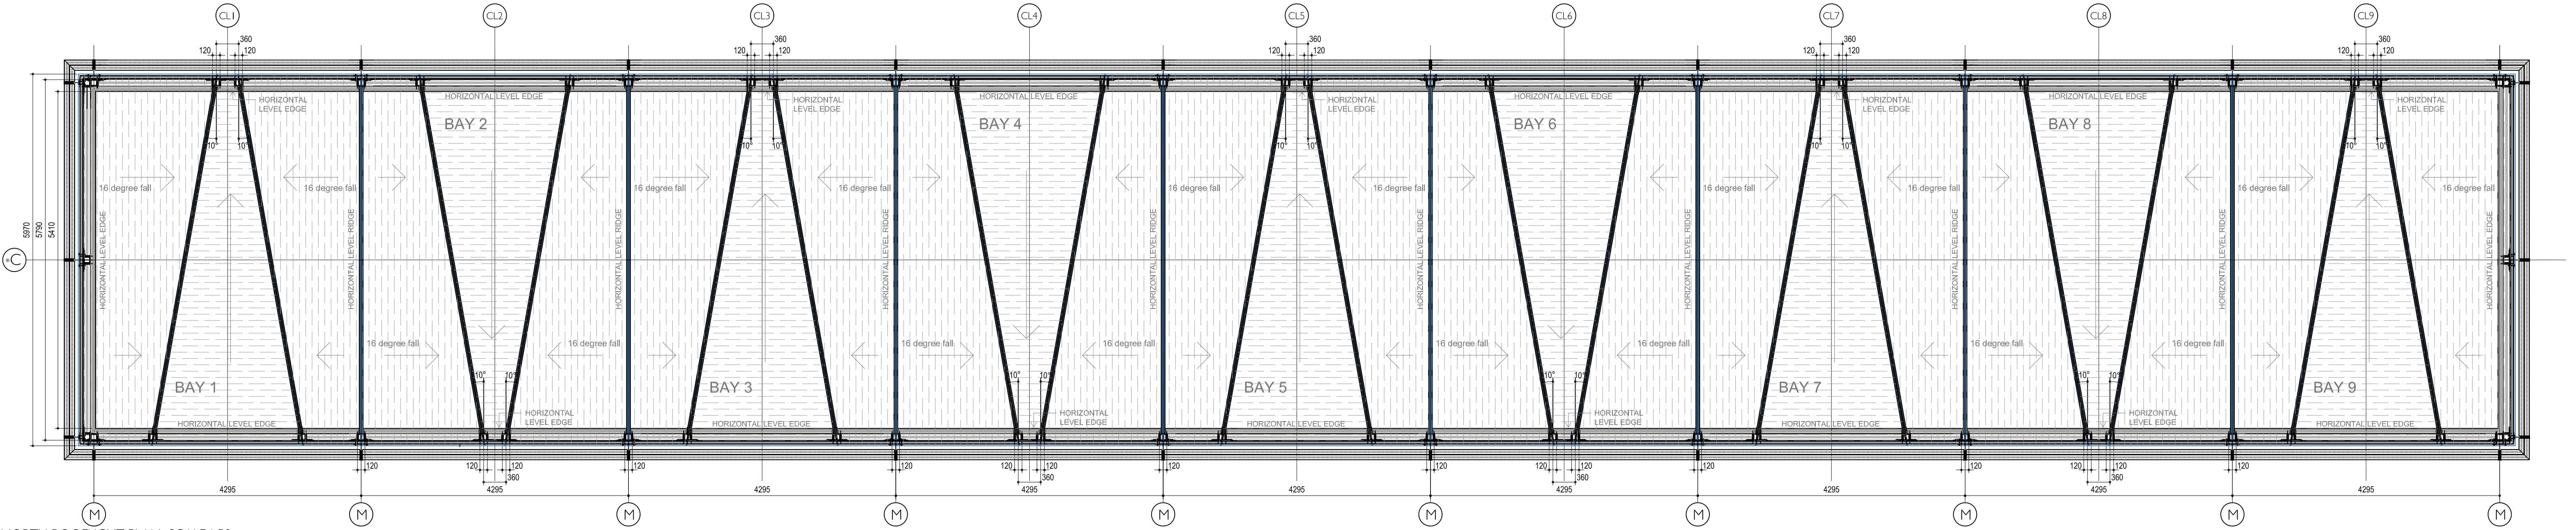


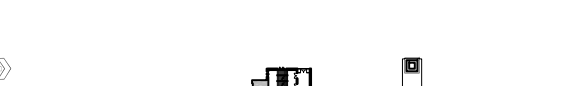

SITE / LOCATION PLAN 	DO NOT SCALE FROM THIS DRAWING THE CONTRACTOR SHALL CHECK AND VERIFY ALL DIMENSIONS ON SITE AND REPORT ANY DISCREPANCIES TO FORME BEFORE PROCEEDING WITH THE WORKS PAPER SIZE A1 This drawing is copyright protected and must not be reproduced without the prior written agreement© forme uk	NOTE: ALL STRUCTURAL STEELWORK TO RECEIVE FIRE PROTECTIVE PAINT. BOLLOM BM066 FIRESHIELD ULTRA UNIVERSAL TO PROVIDE 90MINS FIRE PROTECTION AND OVERPAINTED WITH BOLLOMS FLAMEGUARD ULTRA GLOSS (WHITE)	NBS STRUCTURAL SPECIFICATION - 16861/MC/Spec ARCHITECTURAL SPECIFICATION - 5001_20_900 ()	REV	DATE	BY	NOTES	PROJECT TITLE Greater London House Lightwell Extension	DRAWING TITLE North Skylight Plans & Elevations SCALE 1:50@A1 REVISION
				DATE 12/16	ORIGINATOR AD	STATUS Tender Stage 2			
				CHECKED RCJ	APPROVED	DRAWING NUMBER 5001_37_231			

formeUK

ARCHITECTURE LTD

NUTMEG HOUSE 60 GAINSFORD STREET
BUTLERS WHARF LONDON SE1 2NY

T +44 (0)20 7378 1340 F +44 (0)20 7407 9019
E DESIGN@FORMEUK.COM WWW.FORMEUK.COM