


NORTH

SCALE 1:50 @ A3

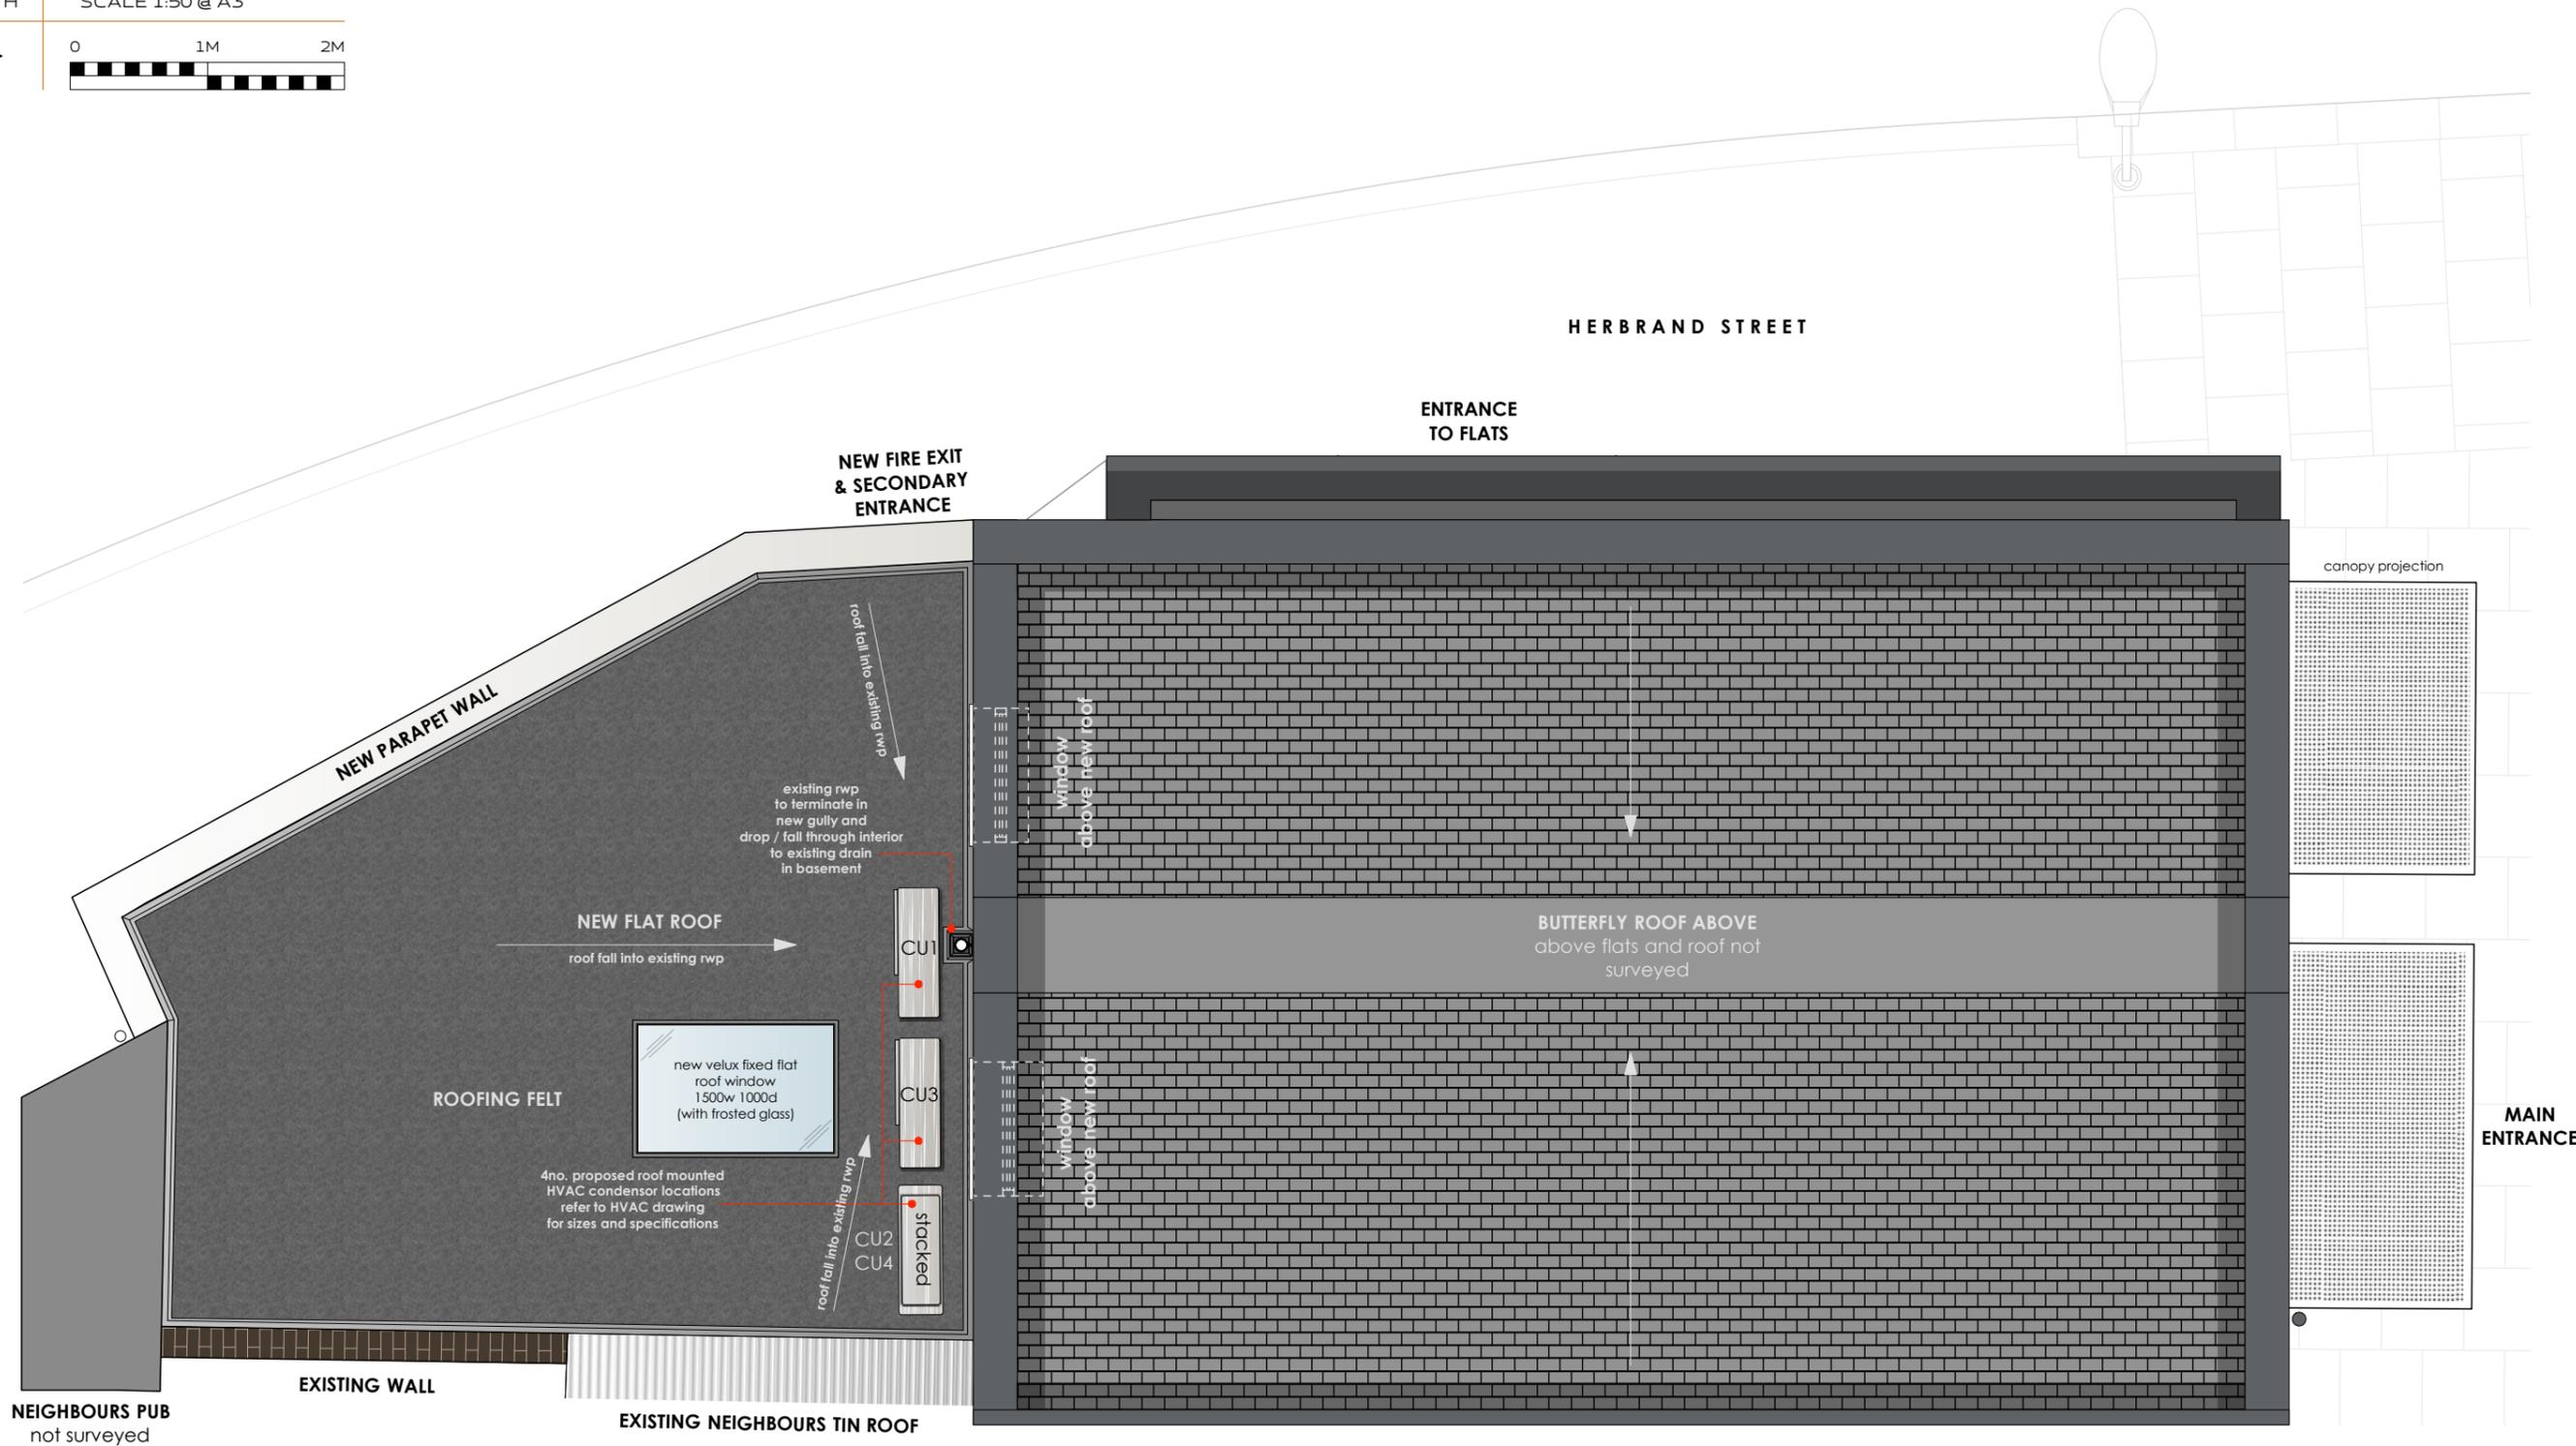

NEIGHBOURS PUB  
not surveyed

EXISTING WALL

EXISTING NEIGHBOURS TIN ROOF

HERBRAND STREET

ENTRANCE  
TO FLATS

NEW FIRE EXIT  
& SECONDARY  
ENTRANCE

canopy projection

BERNARD STREET

MAIN  
ENTRANCE