




existing
SHOPFRONT SECTION XX

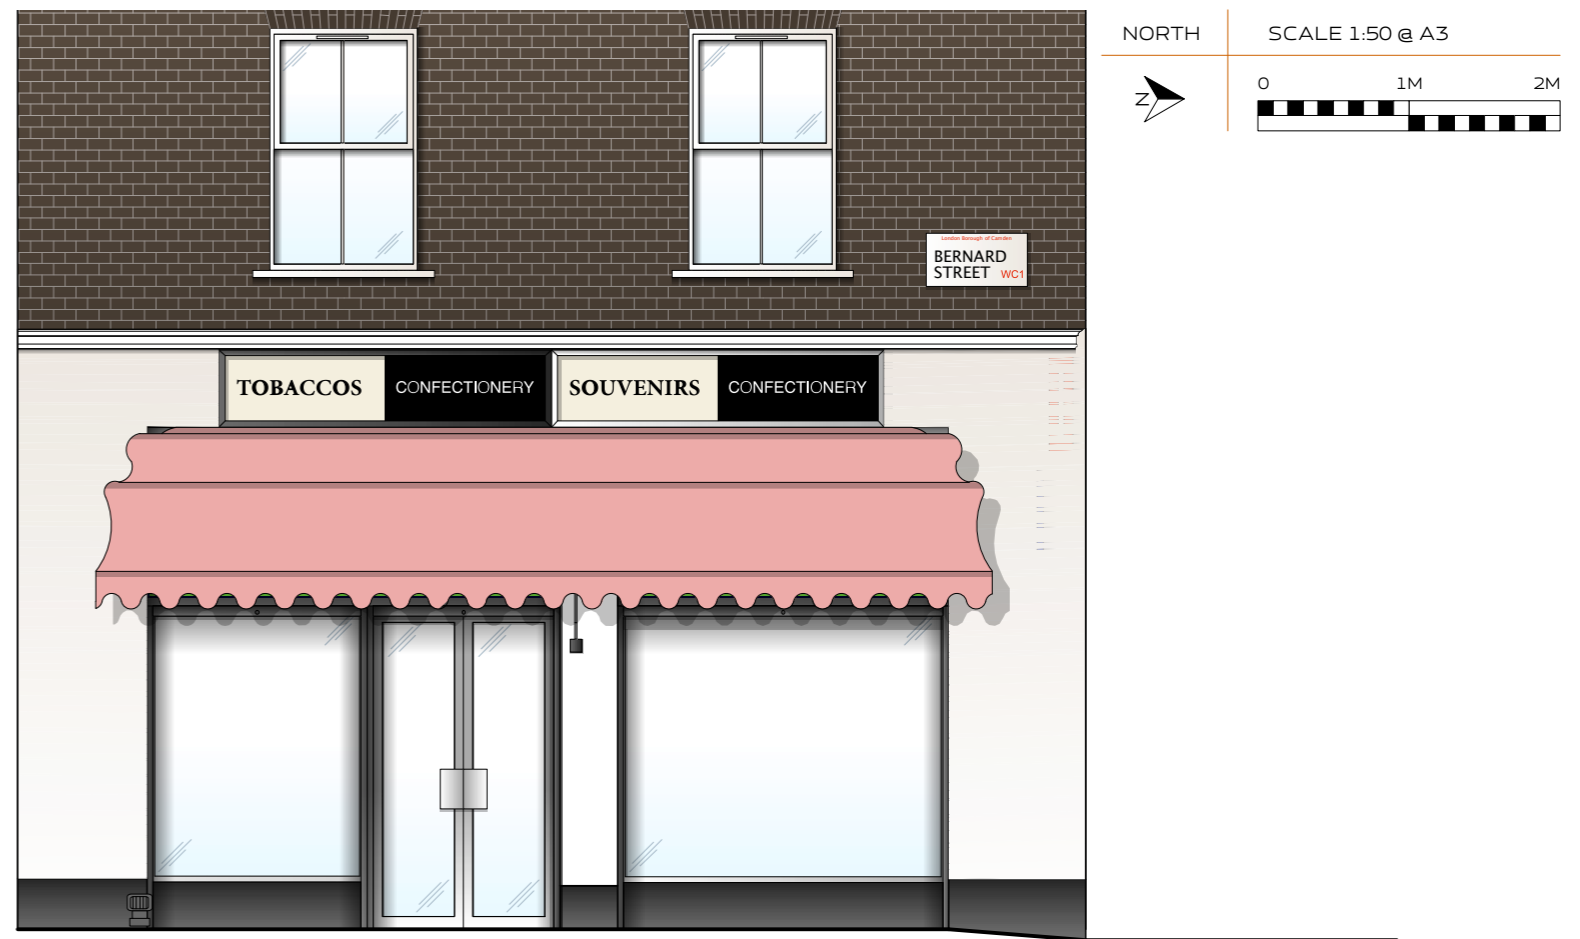

existing
SHOPFRONT ELEVATION AA WITH CANOPY OPEN

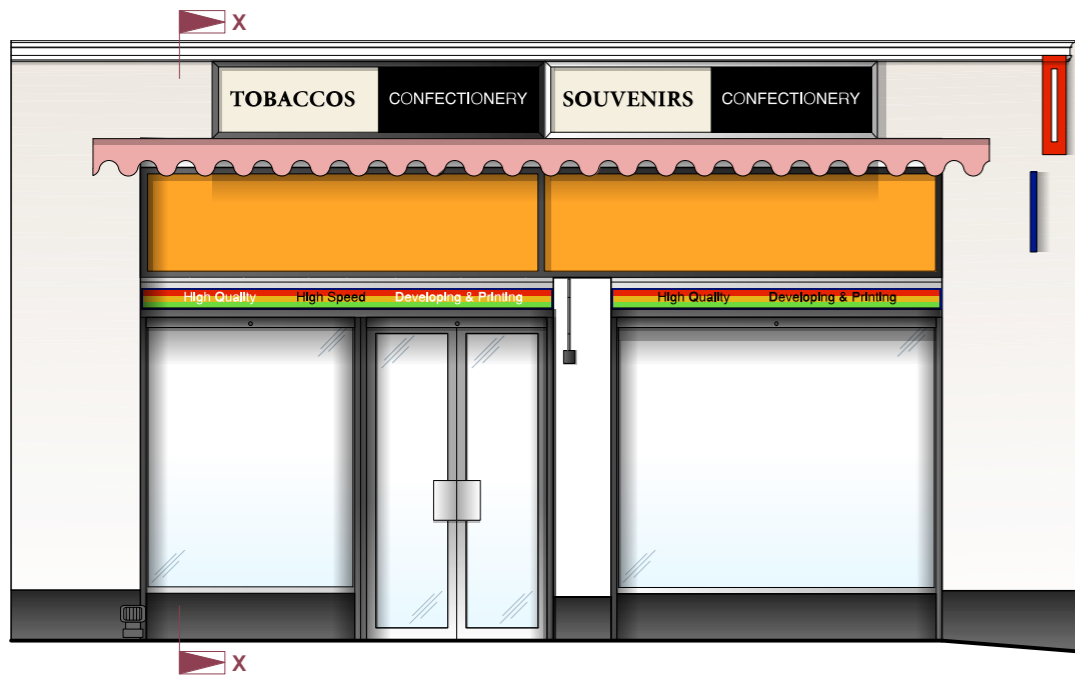

existing
SHOPFRONT ELEVATION AA WITH CANOPY CLOSED

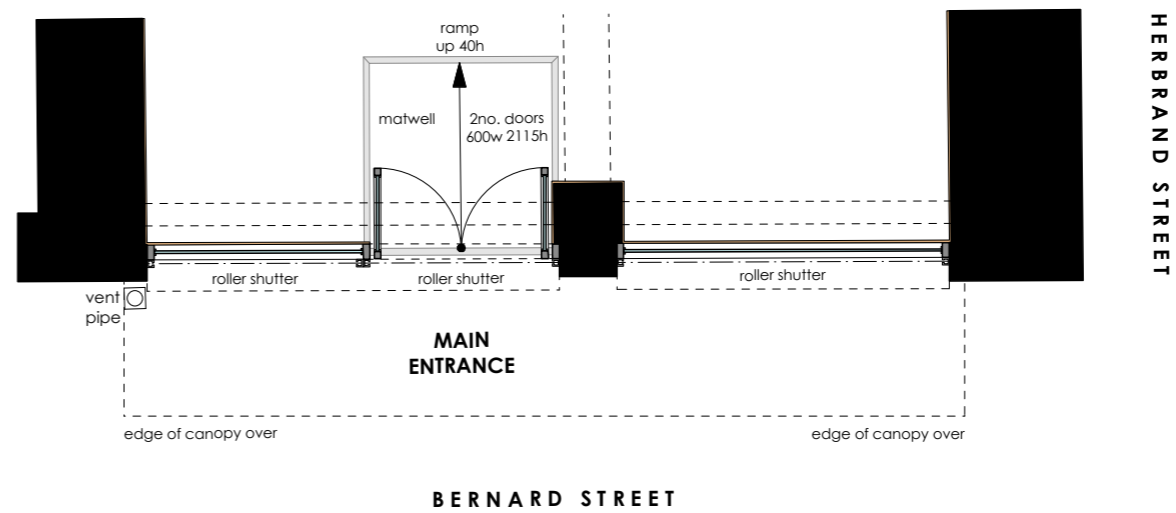

existing
SHOPFRONT PLAN