


PROPOSED


This drawing must not be reproduced without permission.
Do not scale from drawing.
Contractor to check all dimensions on site.
Report discrepancies to the architect.




1 ELEVATION - TO GUILFORD STREET
Scale: 1:200 @ A1

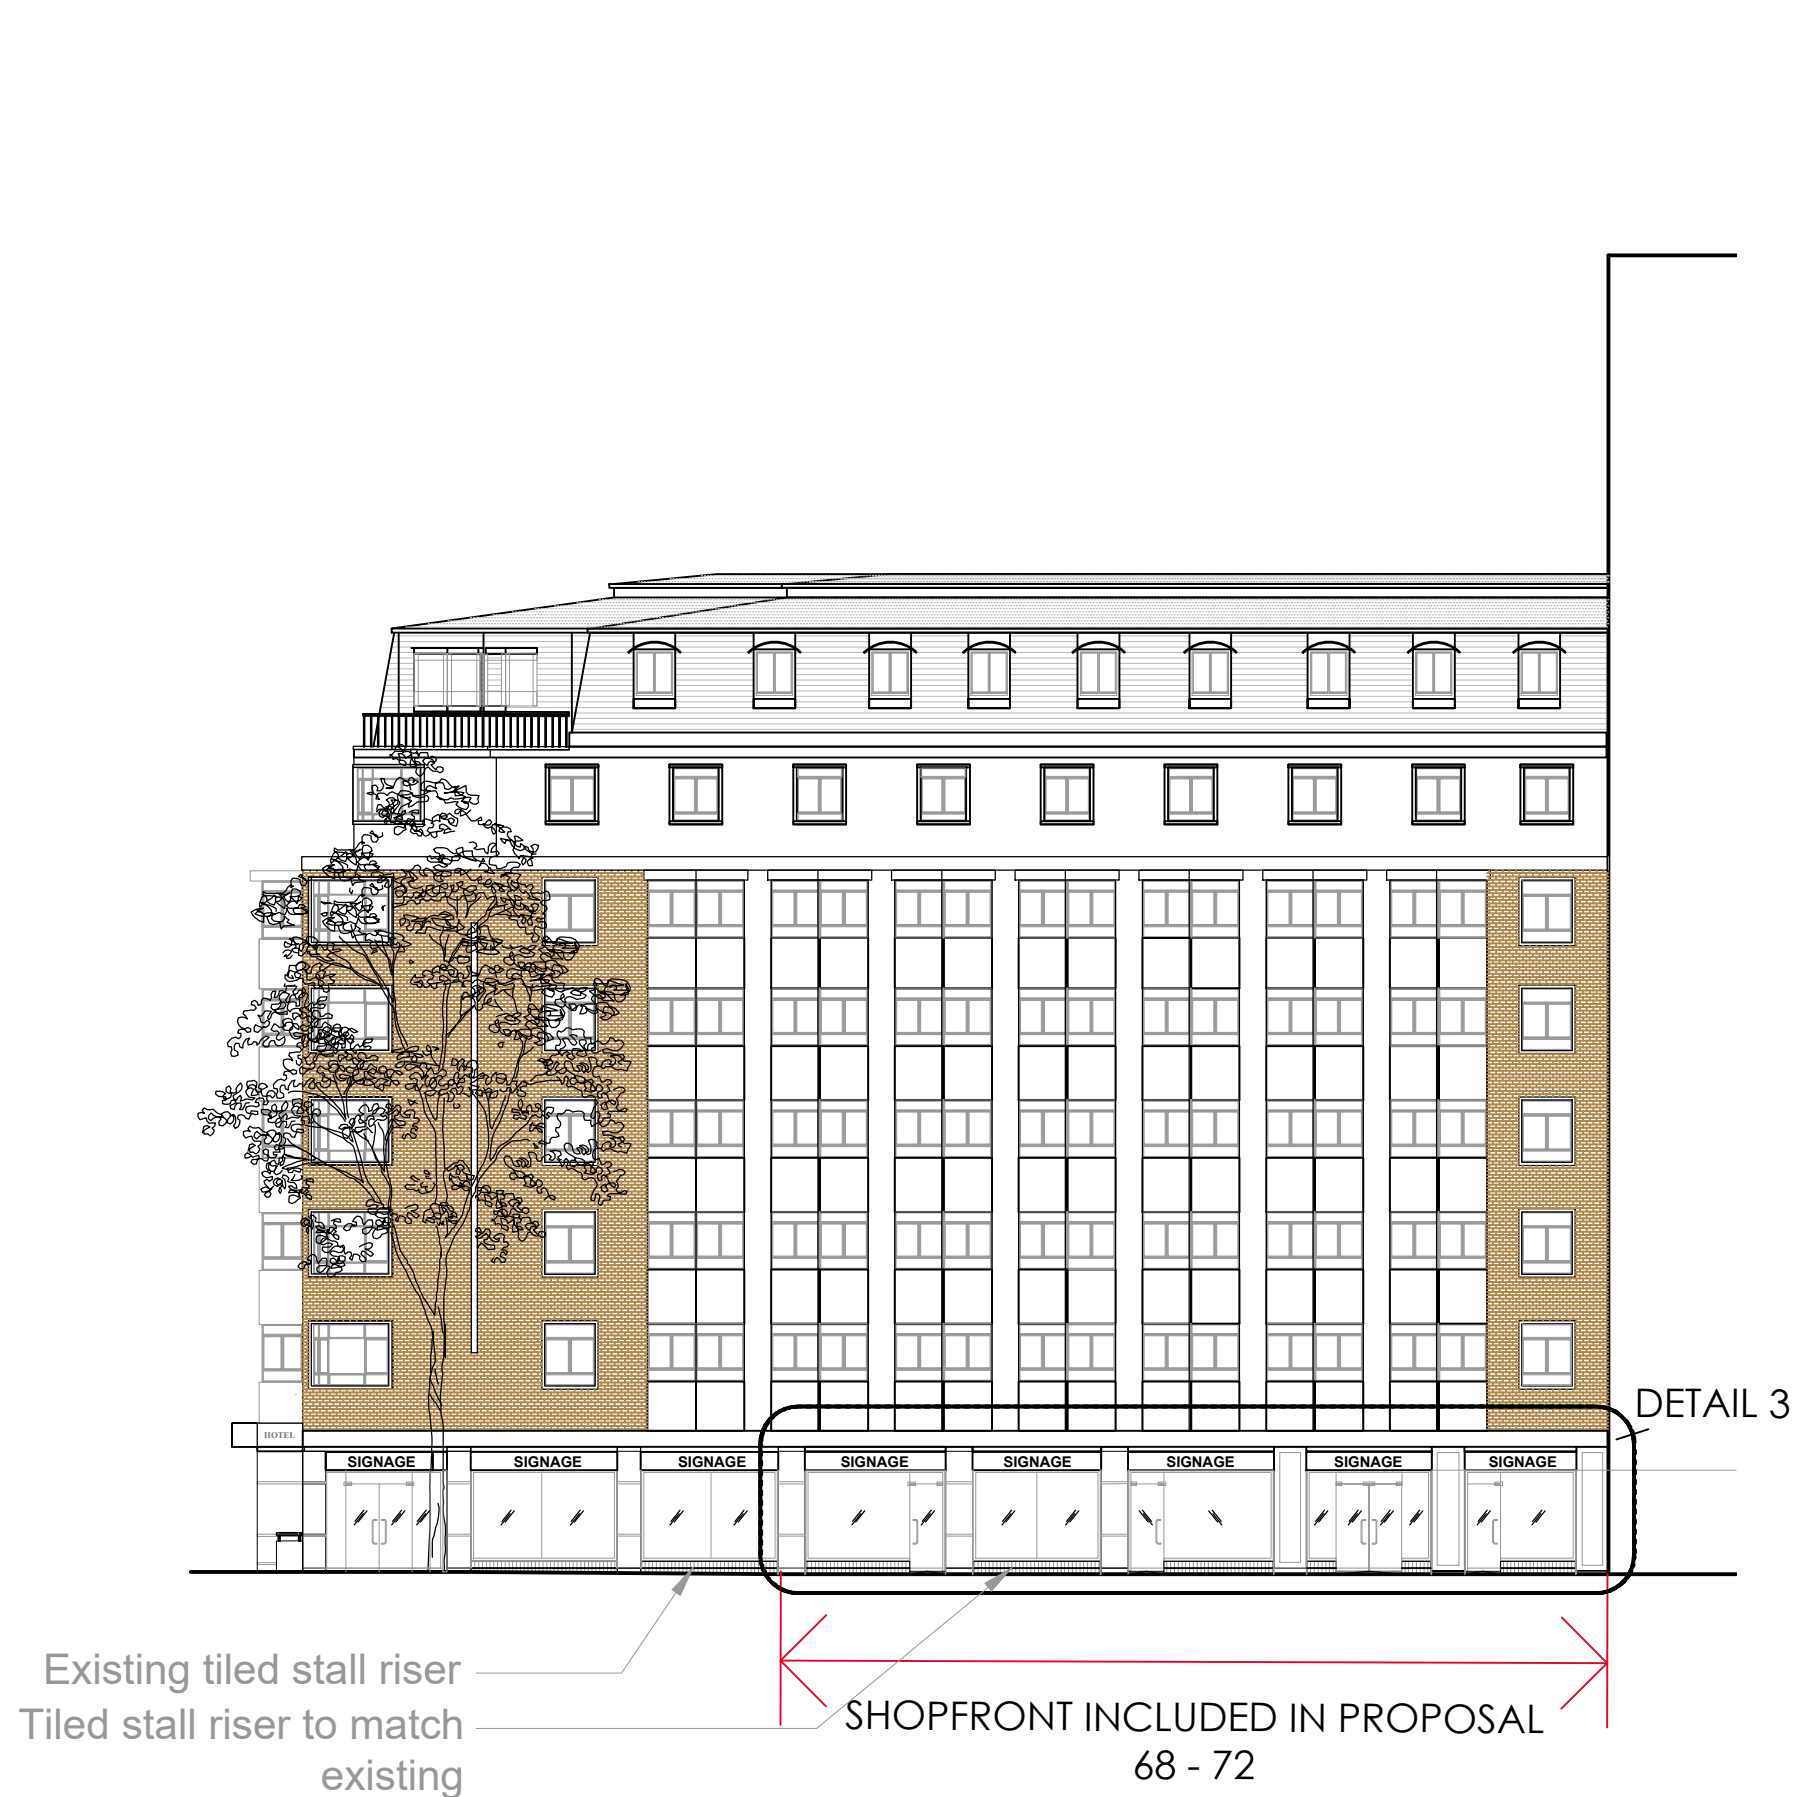

2 ELEVATION - TO RUSSELL SQUARE
Scale: 1:200 @ A1

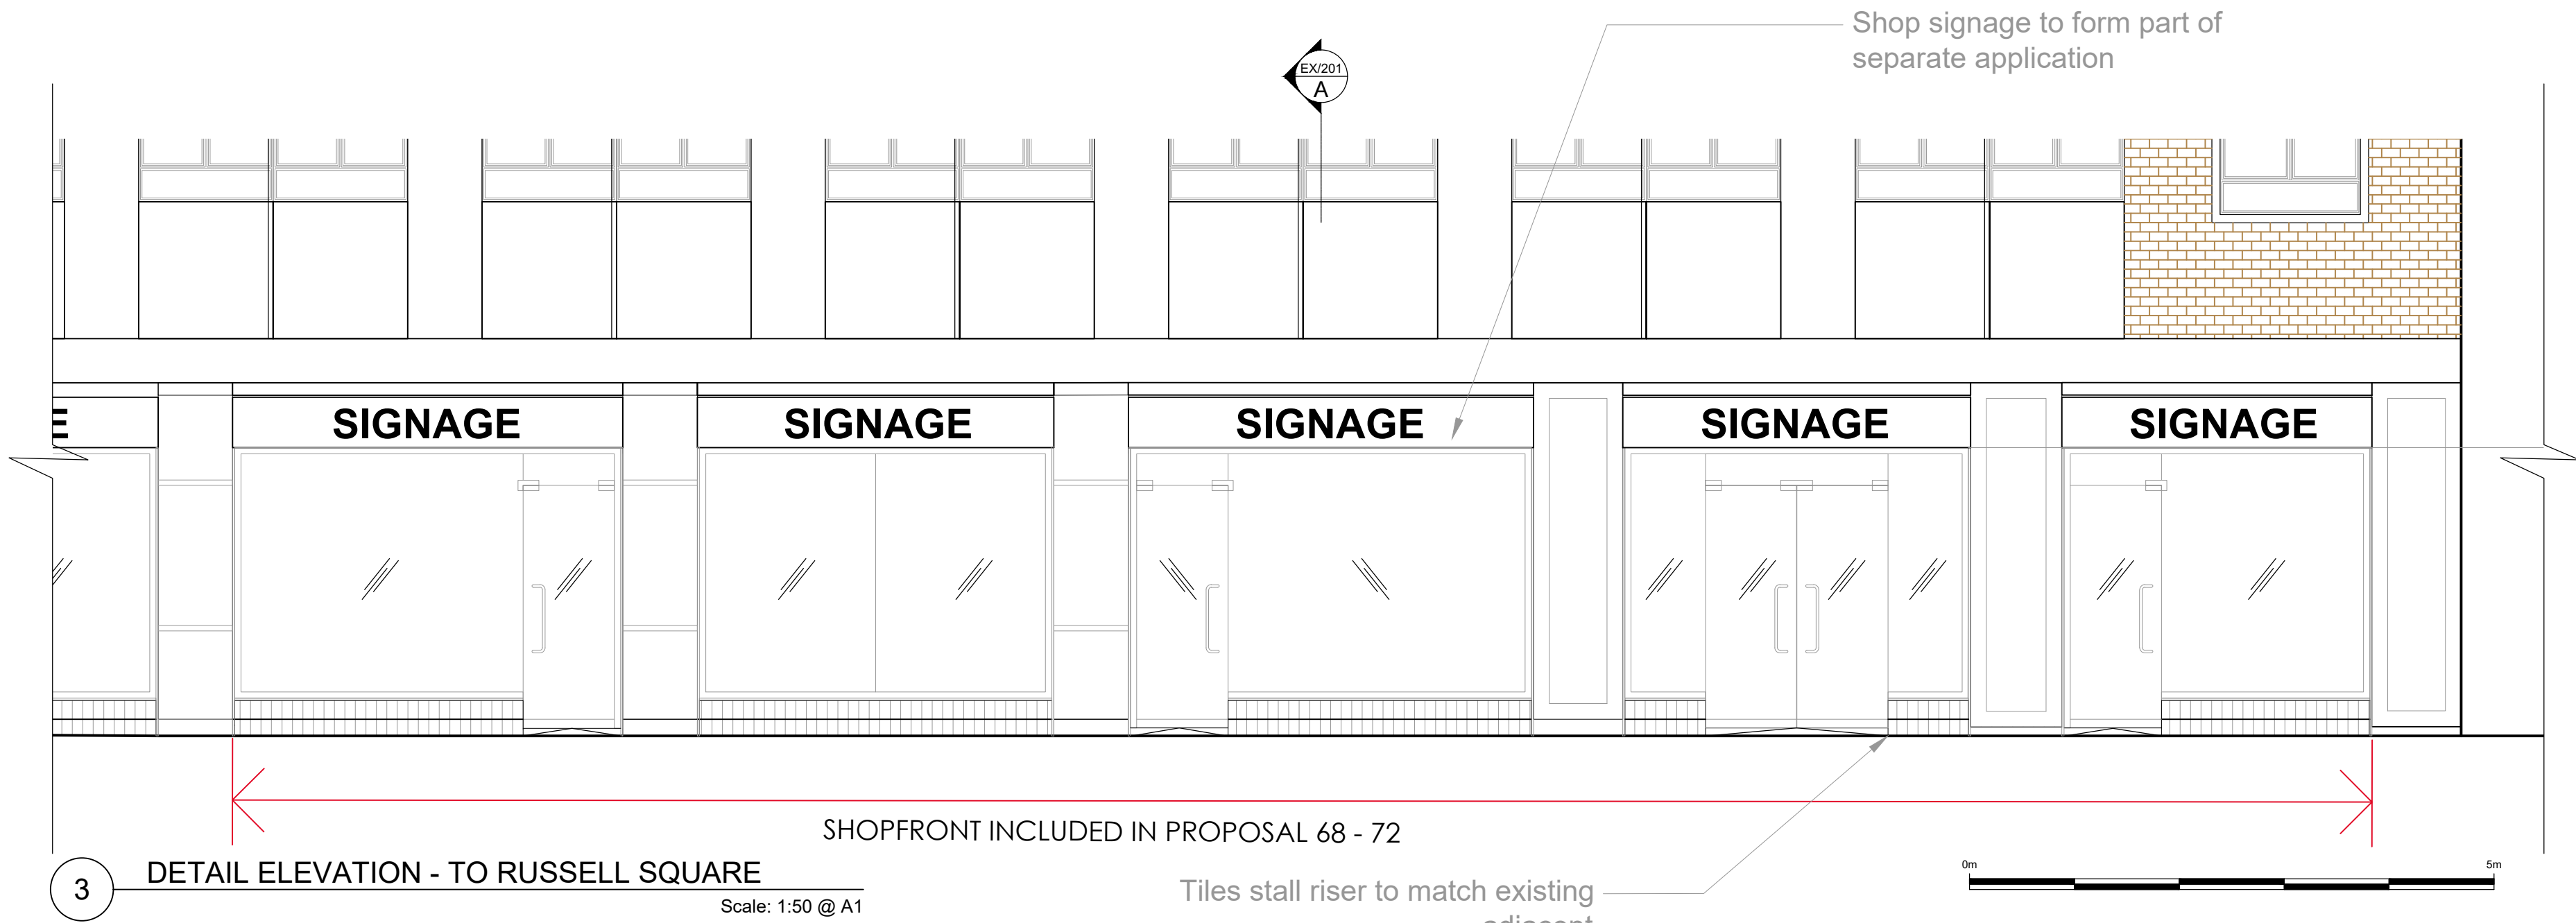

3 DETAIL ELEVATION - TO RUSSELL SQUARE
Scale: 1:50 @ A1

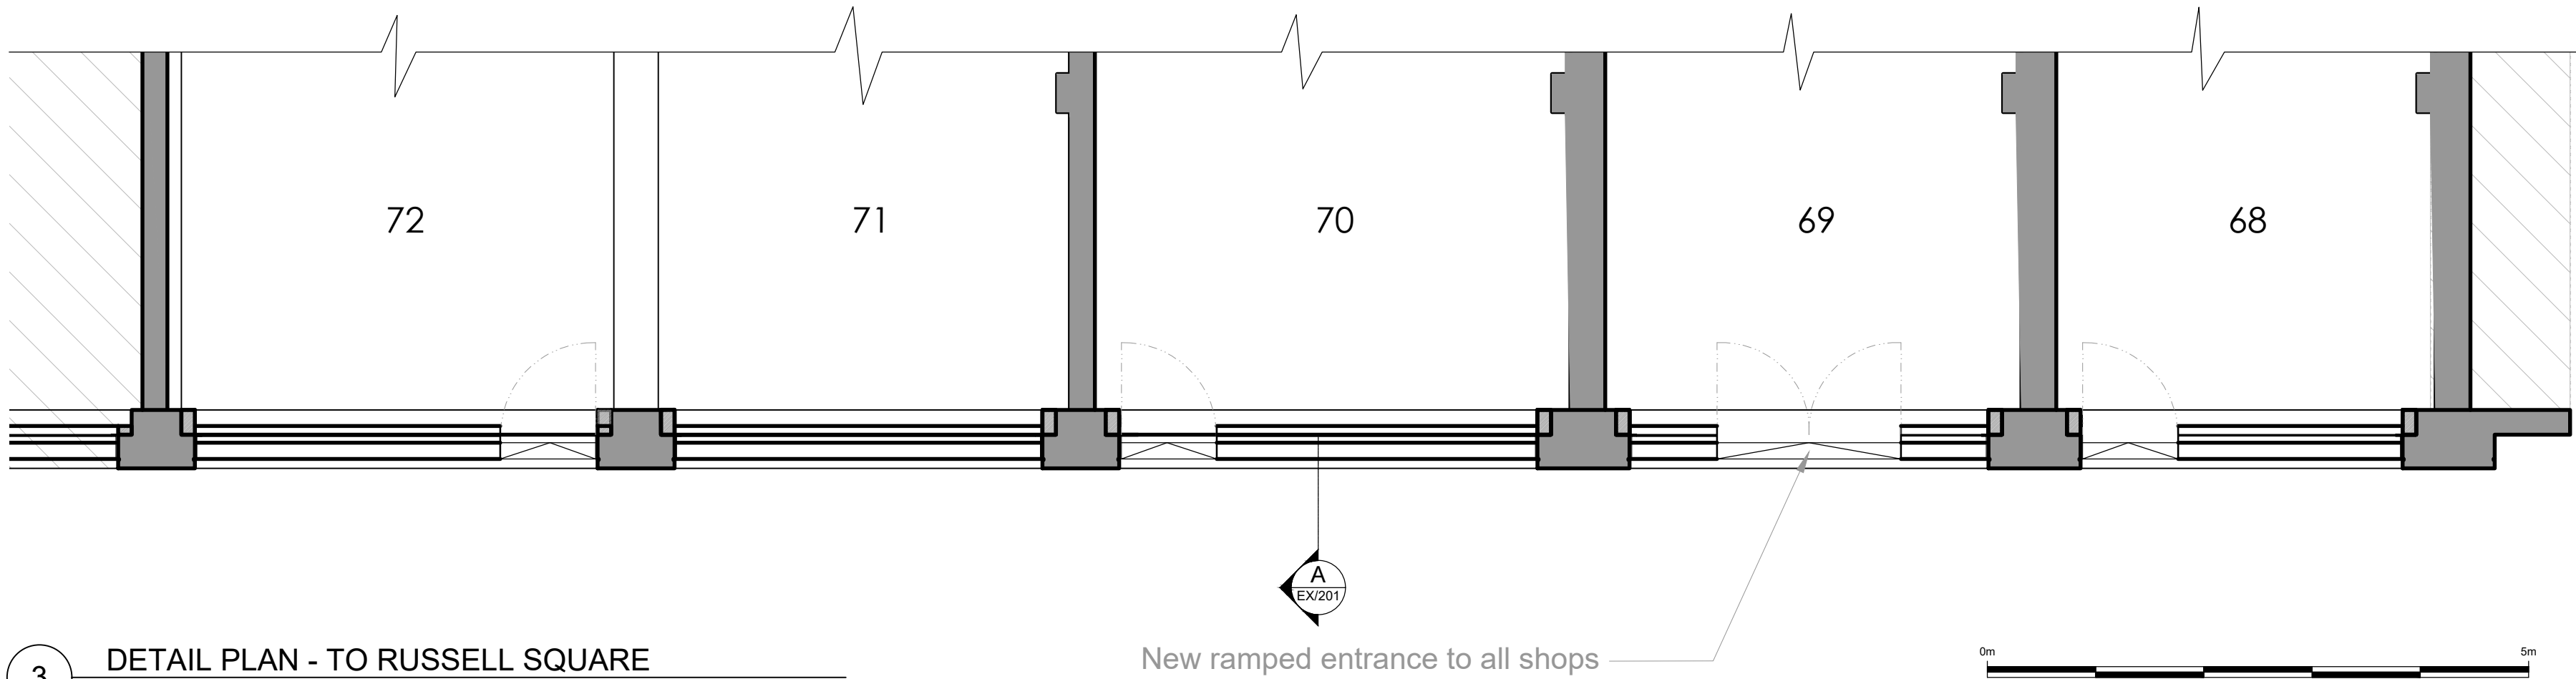

3 DETAIL PLAN - TO RUSSELL SQUARE
Scale: 1:50 @ A1

00 Planning 17.11.2014 RvW
rev amendments date by

architects
ipa
55 Kingstown Street
London NW1 8JP
T + 44 (0) 20 7436 1133
W ipa-architects.com

Project
68 - 72 RUSSELL SQUARE
LONDON
WC1B 5BA

Drawing Title
ELEVATIONS PROPOSED

Drawing Status
PLANNING
Date 30.10.2014 Drawn by RvW
Scale A1 @ 1:200 A3 @ 1:400
Drawing No. 16G7.LO.200 Rev 00
Cad File 16G7.LO.001
© IPA Architects: All rights reserved.