



EXISTING PLAN VIEW  
Scale 1:50

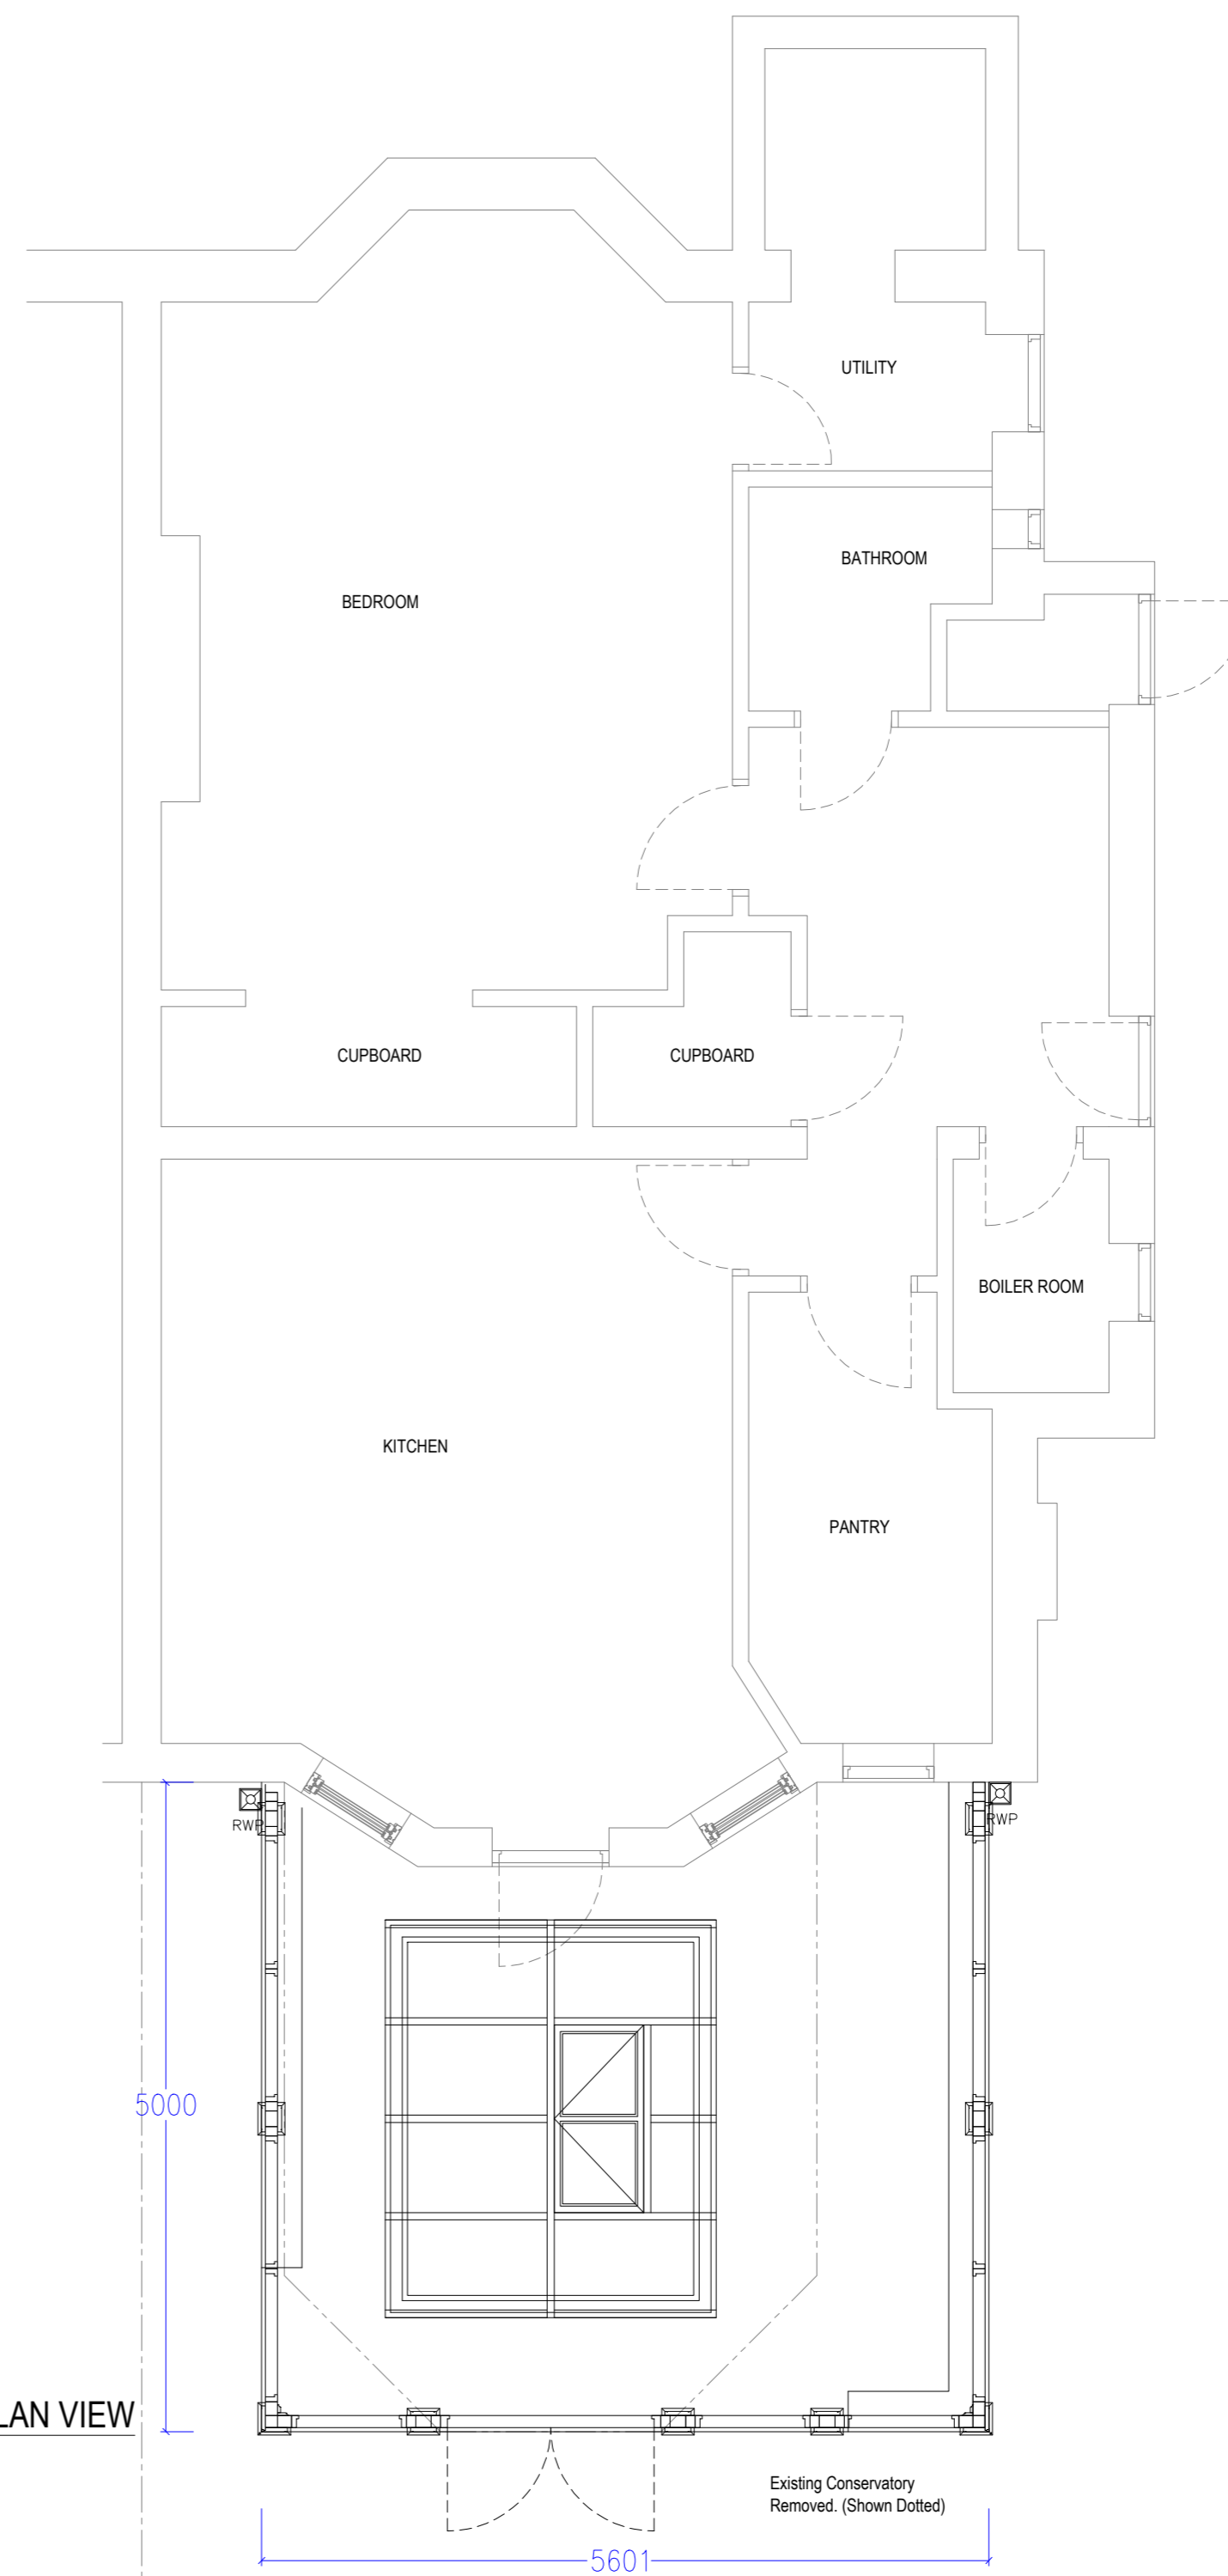

PROPOSED PLAN VIEW  
Scale 1:50

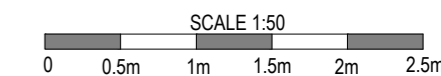

REVISION	DATE	COMMENT
B	15.12.16	Changed design to planners comments.
A	14.12.16	Reduced height and Lantern sizes.

client		
Mrs Katzen 127 King Henrys Road London NW3 3RB		
Drawing: Existing & Proposed Plans		
scale: 1:50 @A2	dwg: 10286 /01	rev: B
date: September '16		



Bennett Road,  
Isleport Business Park,  
Highbridge, Somerset, TA9 4PW  
Tel: 01278-764400 Fax:  
01278-764422