



BARTHOLOMEW ROAD

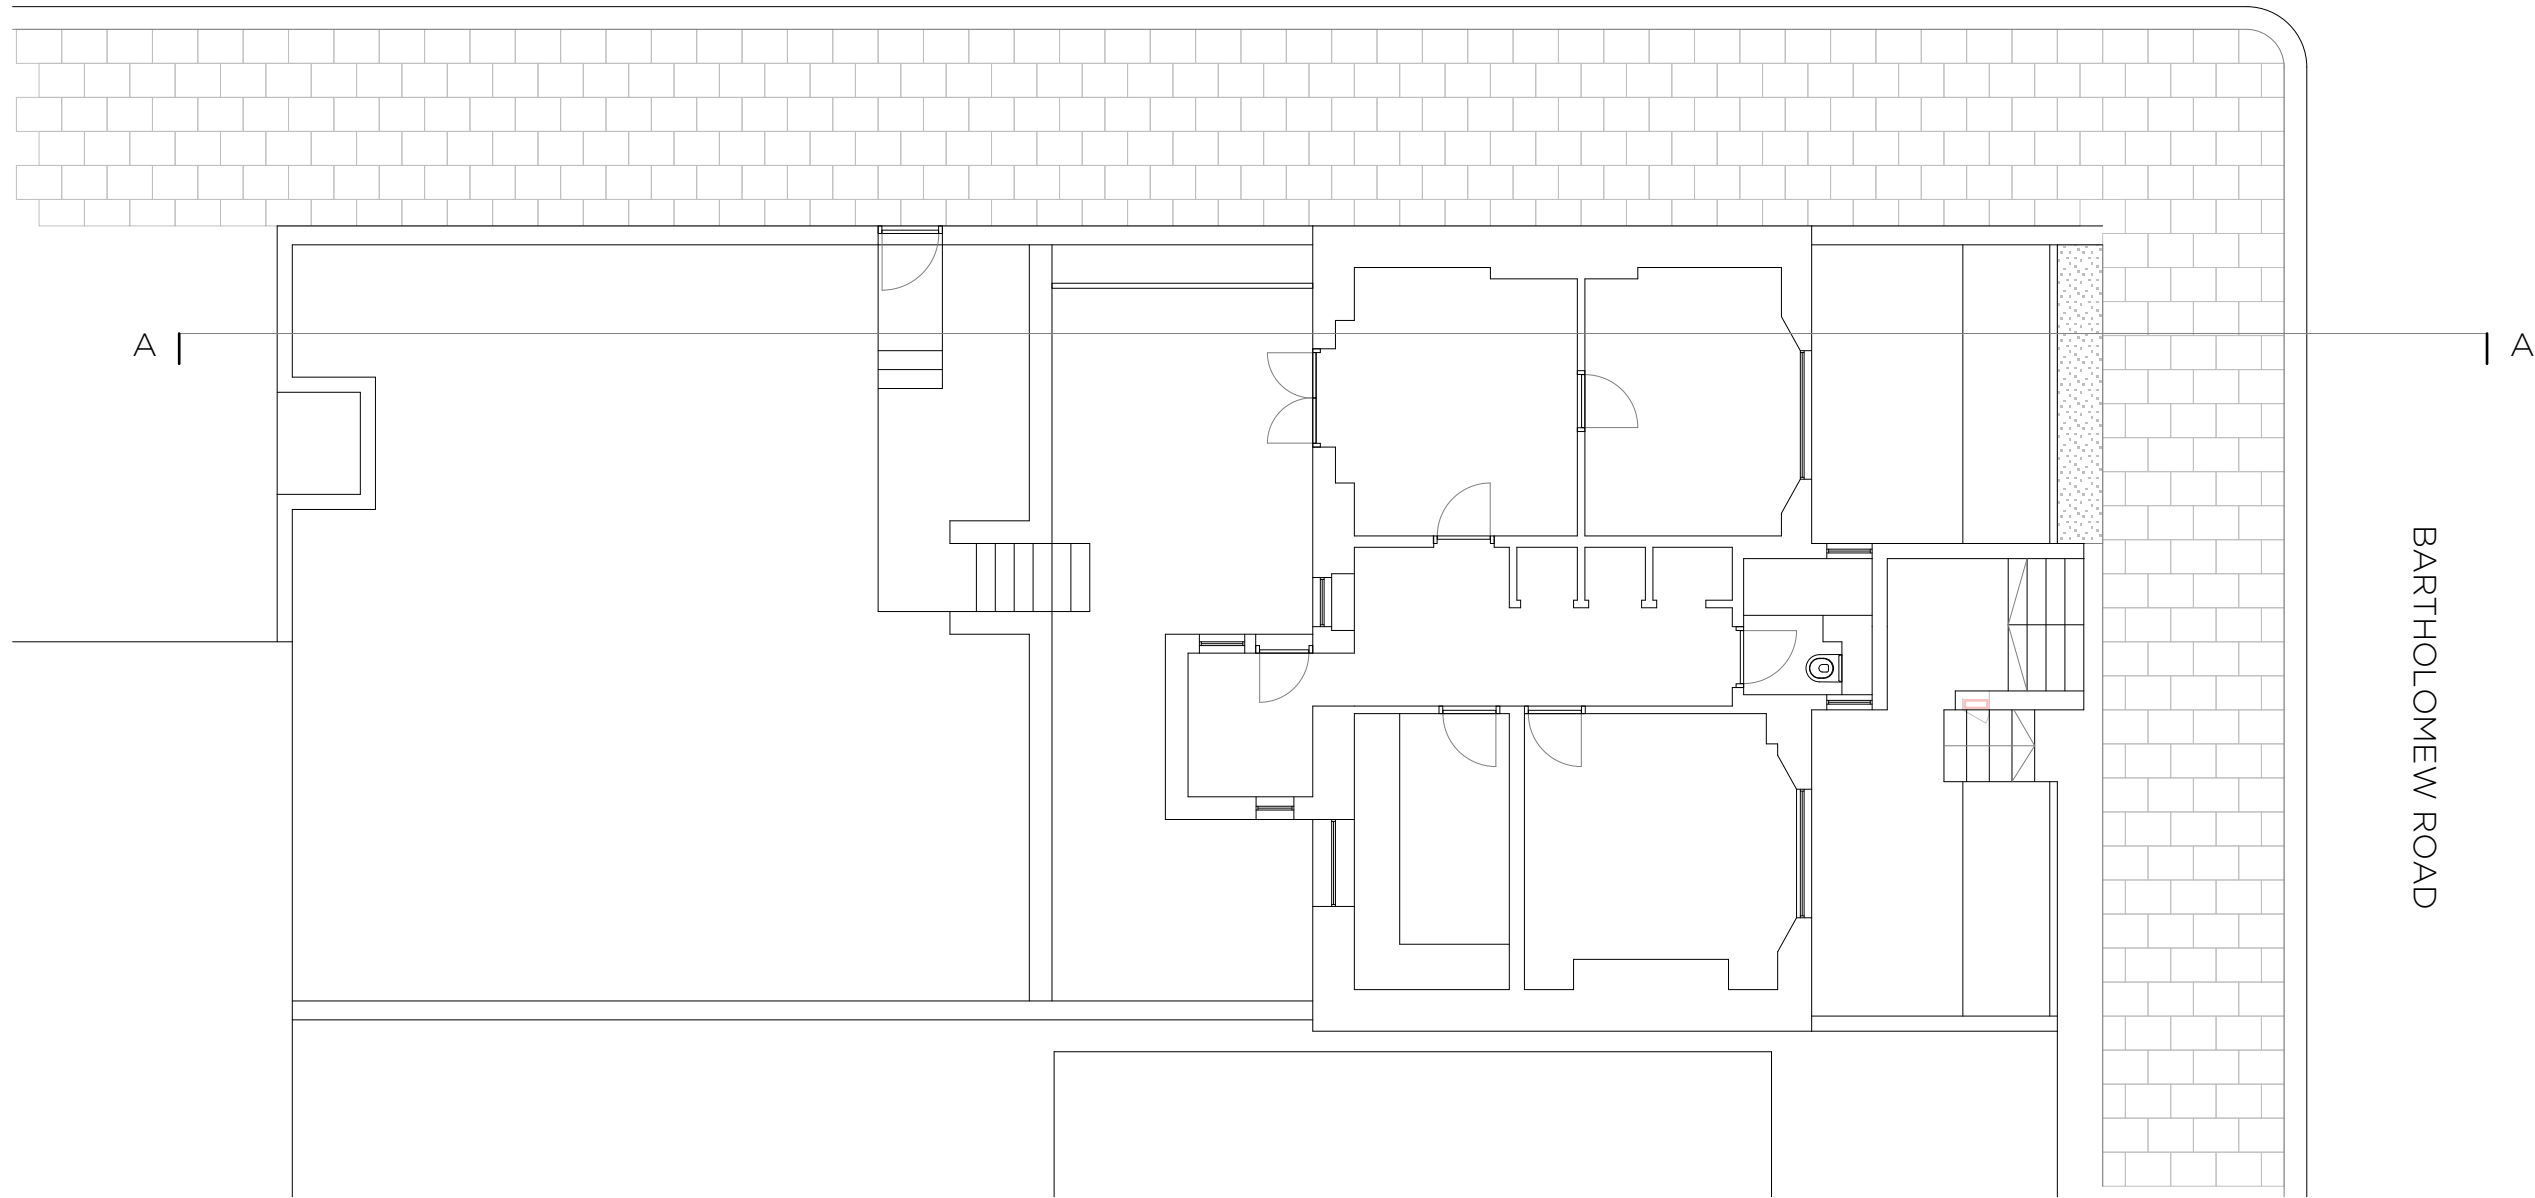

BARTHOLOMEW ROAD

Issue	Description	Date	Drawn	Check
P1	PLANNING	20.10.2016	OC	RL

PLANNING

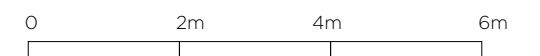

Scale

LOWER GROUND FLOOR
AS EXISTING
1:100 at A3

ROBIN LEE ARCHITECTURE
71 Queensway
London
W2 4QH
T: 020 3368 6724
E: info@robinleearchitecture.com
W: www.robinleearchitecture.com

Project
60A BARTHOLOMEW ROAD 16015

Client
JOHN & VALLI MURRAY BROWN

Date
Oct 2016

Scale / Format
1:100 / A3

Drawn / Checked
OC / RL

Drawing Name
Lower Ground Floor_As Existing

Issue
P1