


HOLBORN ph2 - Construction

17/11/2016

Giles

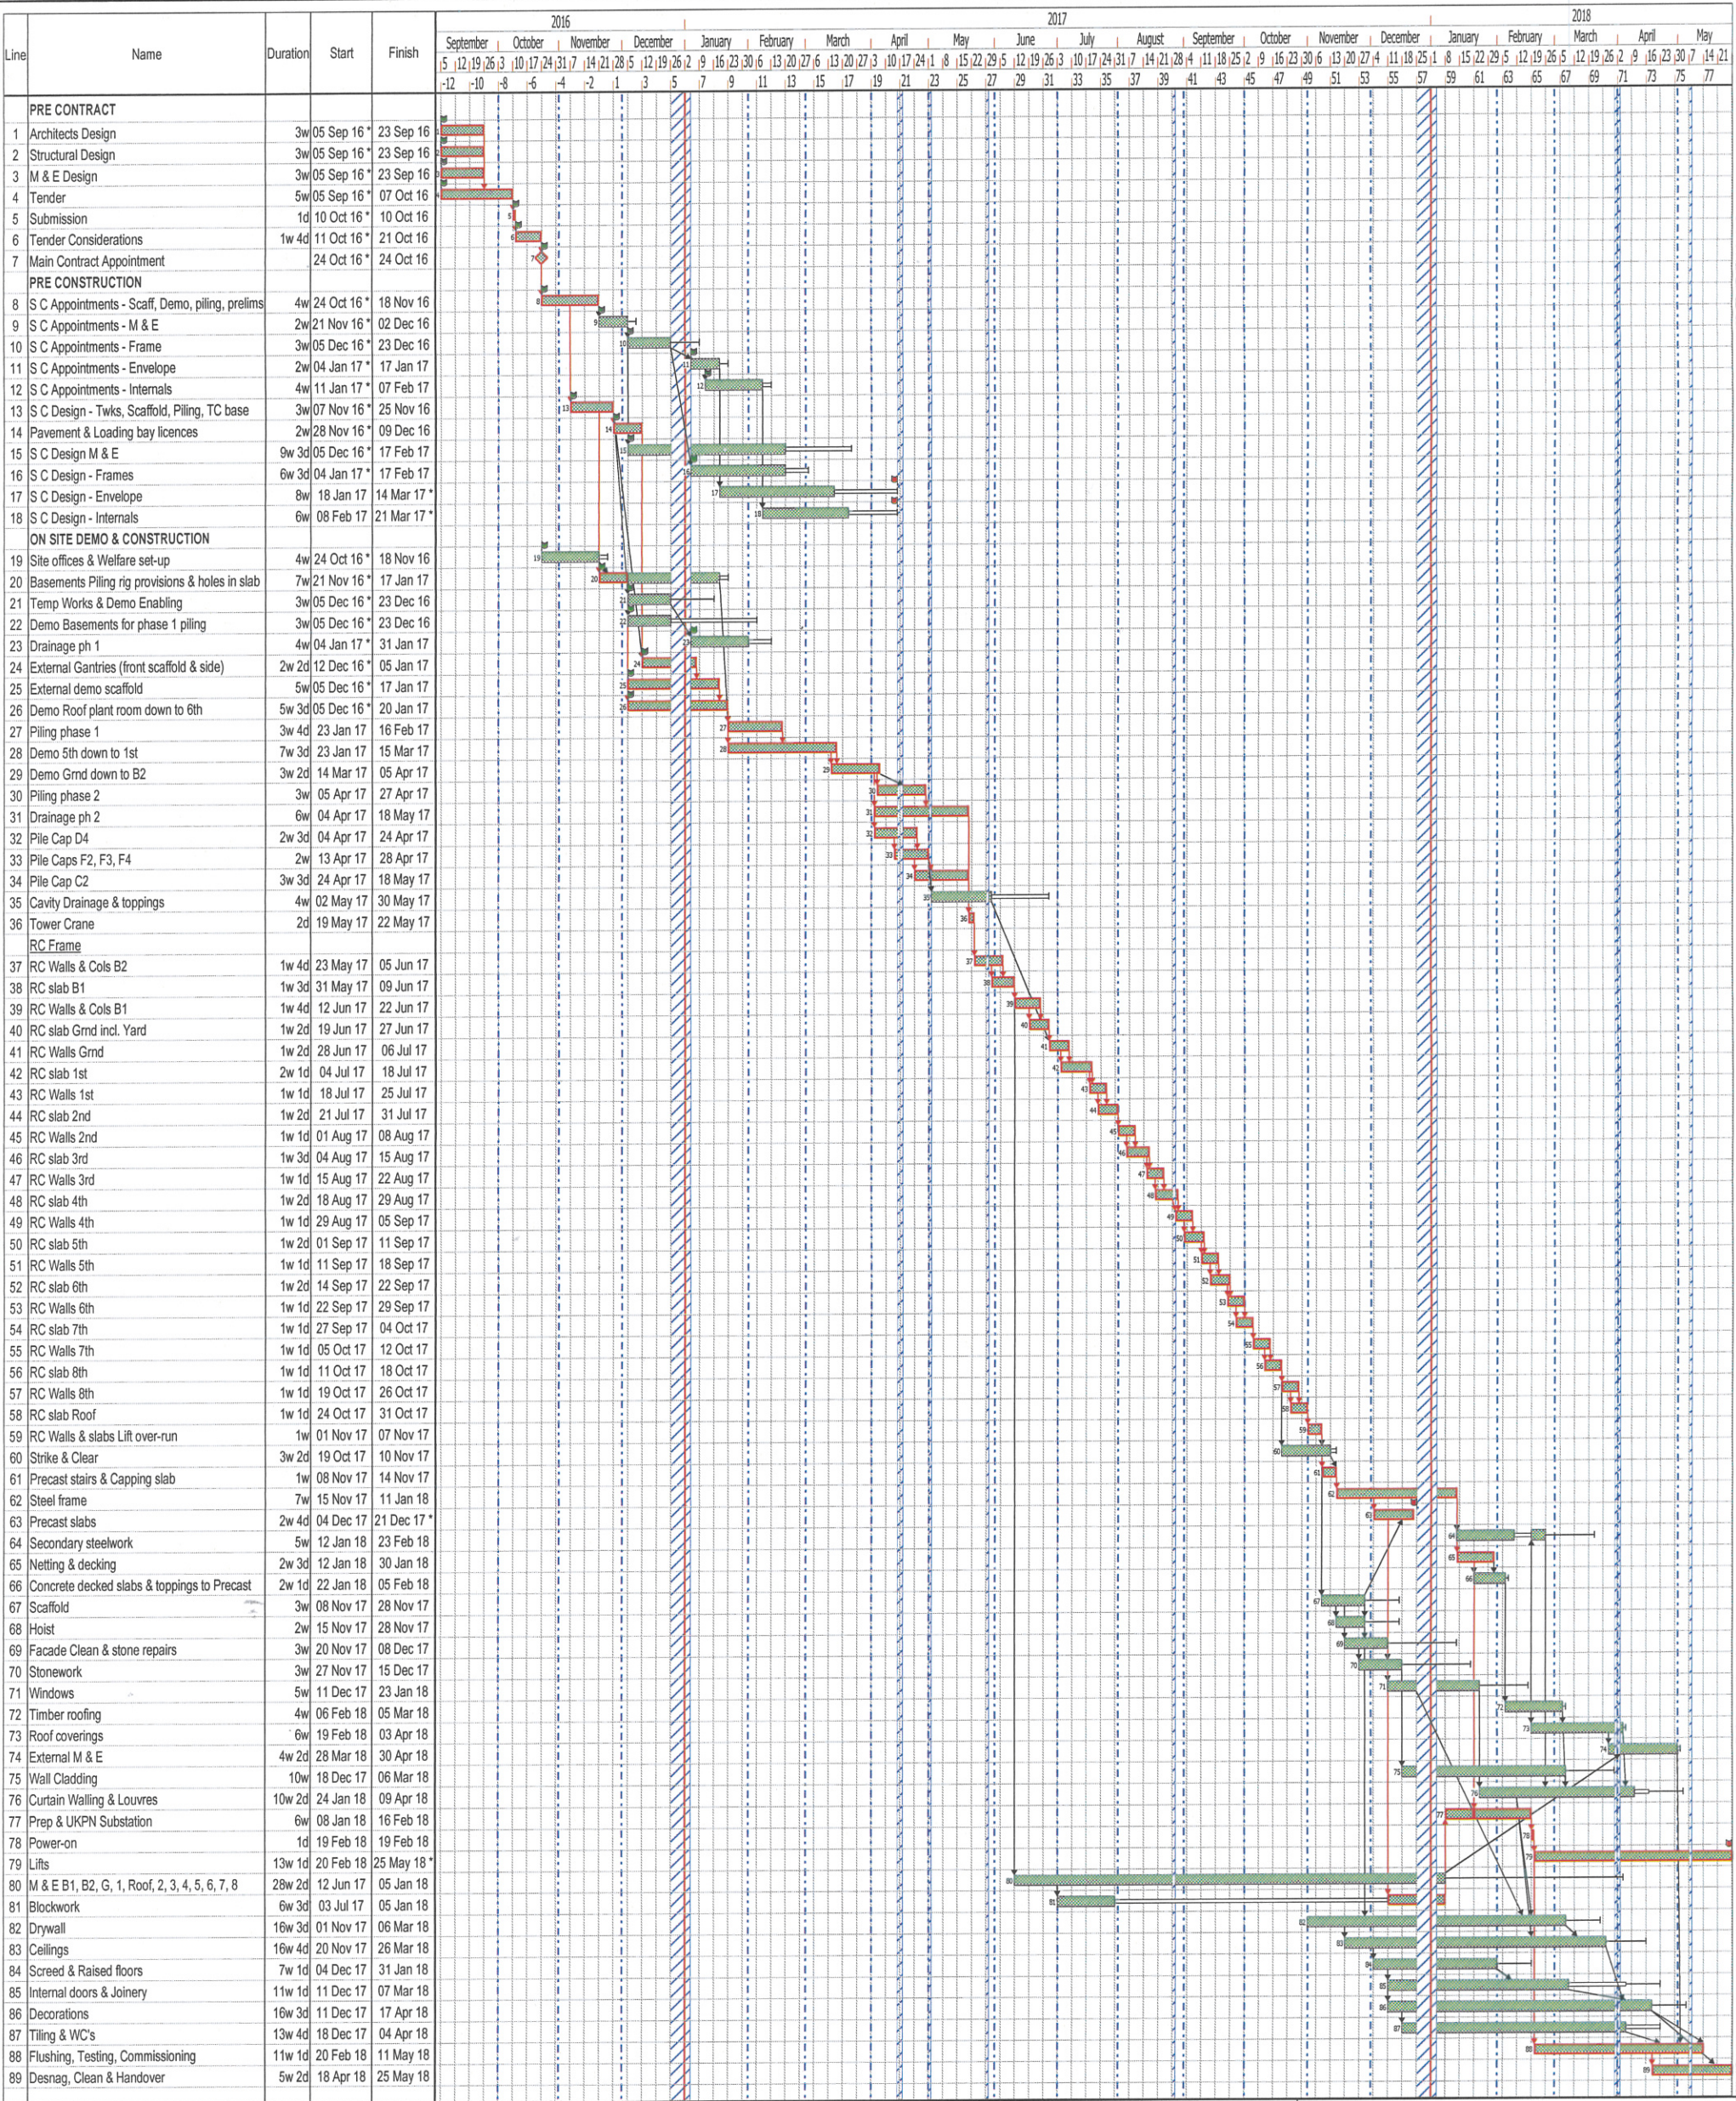

Drawn by: Planner - Chart Properties

Dwg No. 00001

Revision No. A

Notes: Comment - Chart Properties