


REVISIONS

| Rev. | Date                                       | By          |
|------|--|-------------|
| -    | -  | -           |
| A    | Levels added as per Camden Council request | 21.12.16 FP |



KEY PLAN

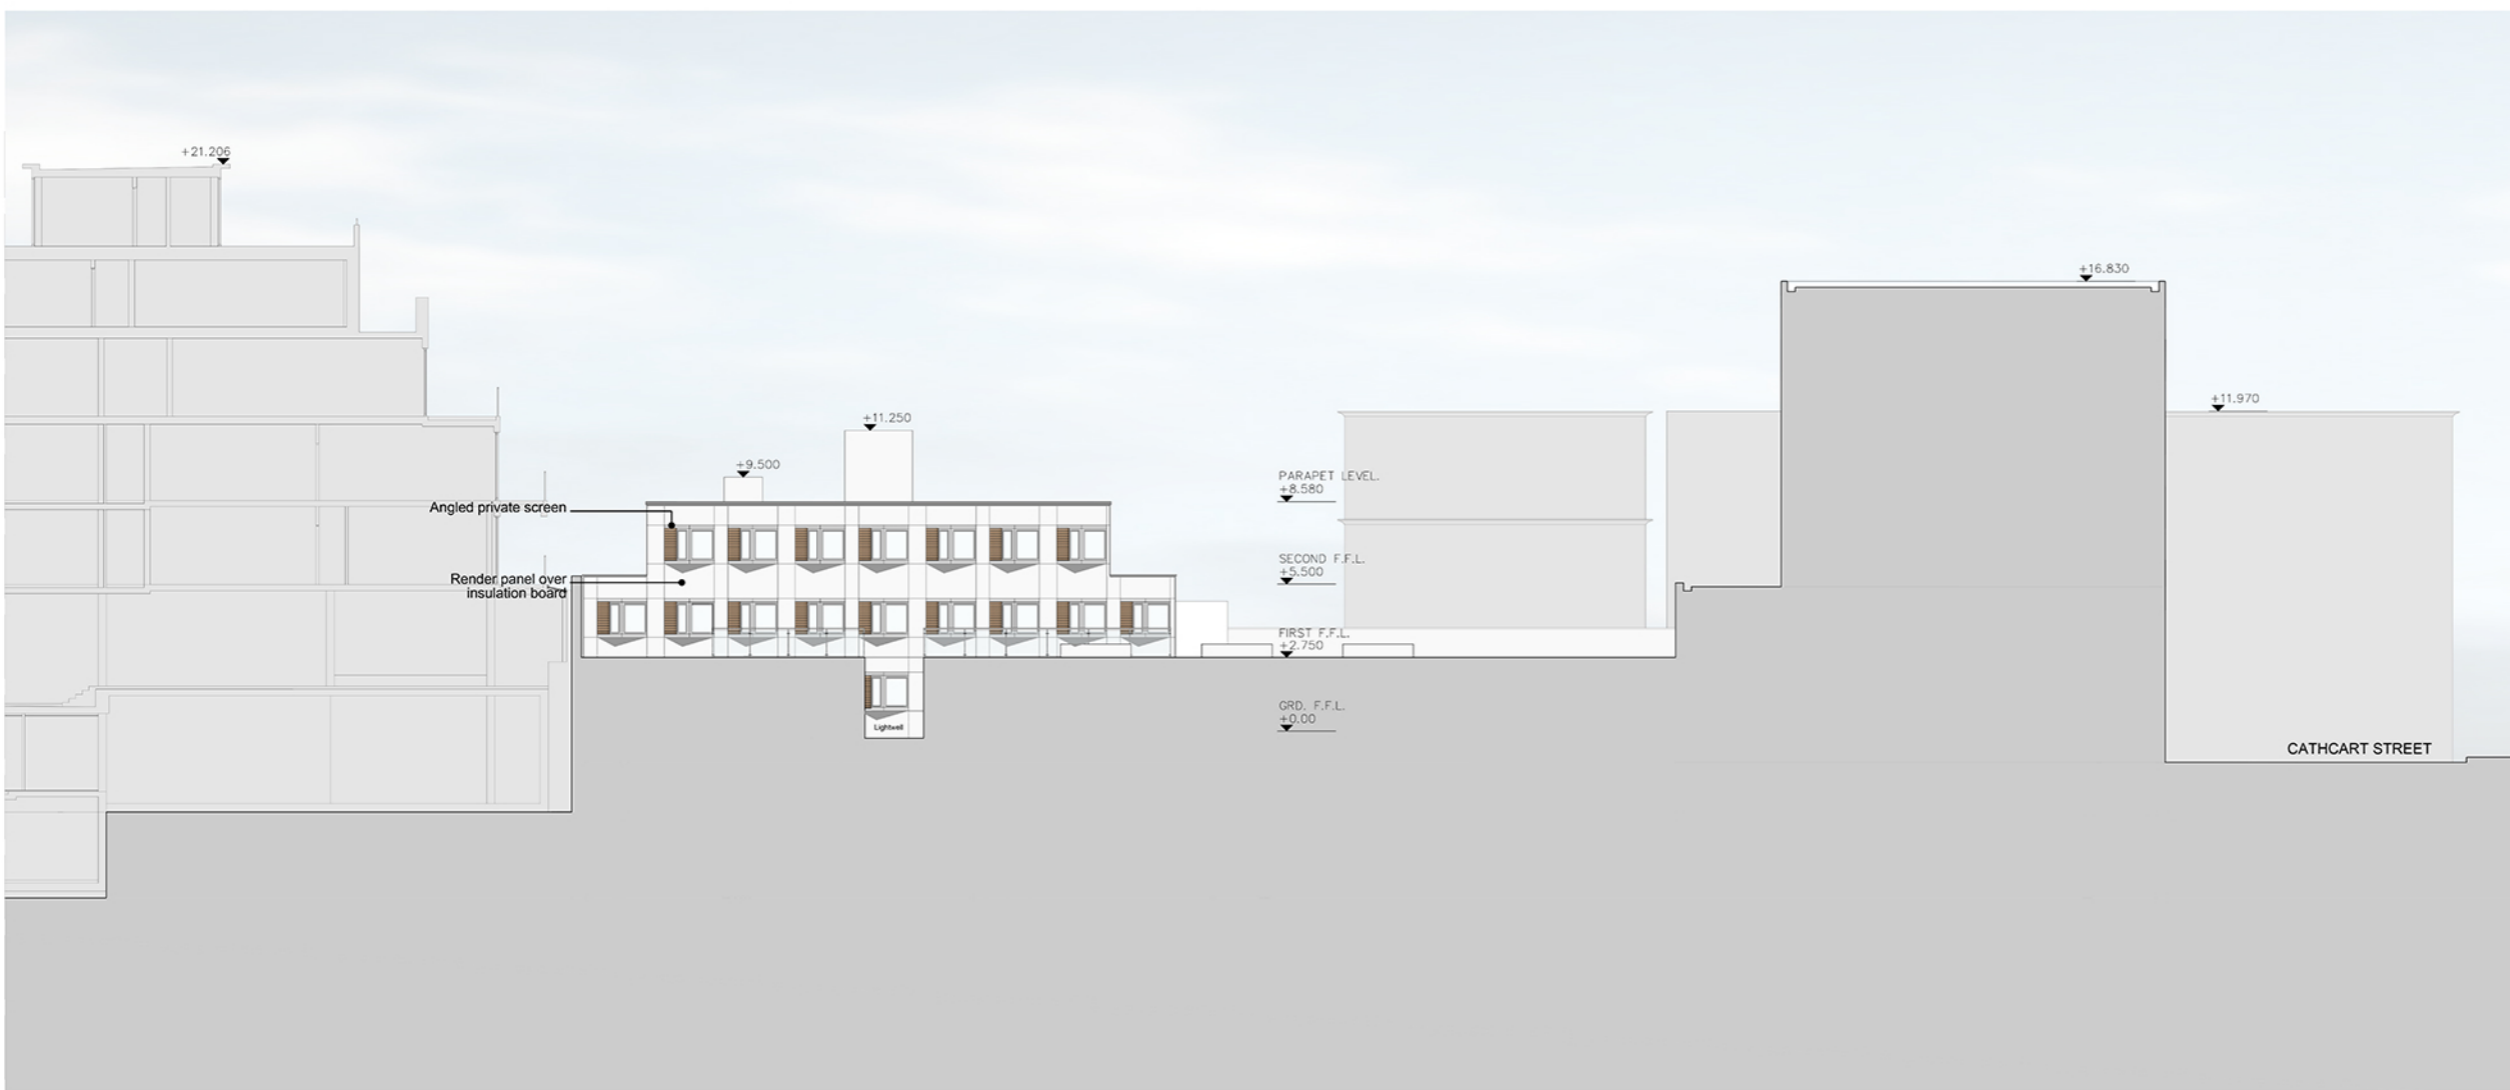

BLOCK B COURTYARD ELEVATION

CONSTRUCTION ISSUE

ALL DIMENSIONS TO BE CHECKED ON SITE  
 WORK TO FIGURED DIMENSIONS ONLY  
 REPORT DISCREPANCIES TO THE ARCHITECT  
 AT ONCE BEFORE PROCEEDING

Contemporary Design Solutions



46 Great Marlborough Street  
 London  
 W1F 7JW  
 Telephone: 020 7494 9000 Fax: 020 7494 4944

Client

HALLMARK PROPERTY GROUP

Project Title


BB-WAREHOUSE & STUDENT ACCOMMODATION  
 65-69 HOLMES ROAD

Drawing Title

BLOCK B COURTYARD ELEVATION

Scale 1:100@A0 NTS@A3 Date DEC 2016  
 Drawn FP Checked CT

Drawing No. 160323 A(GA)403 Rev. A

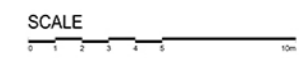

CAD plot date: