
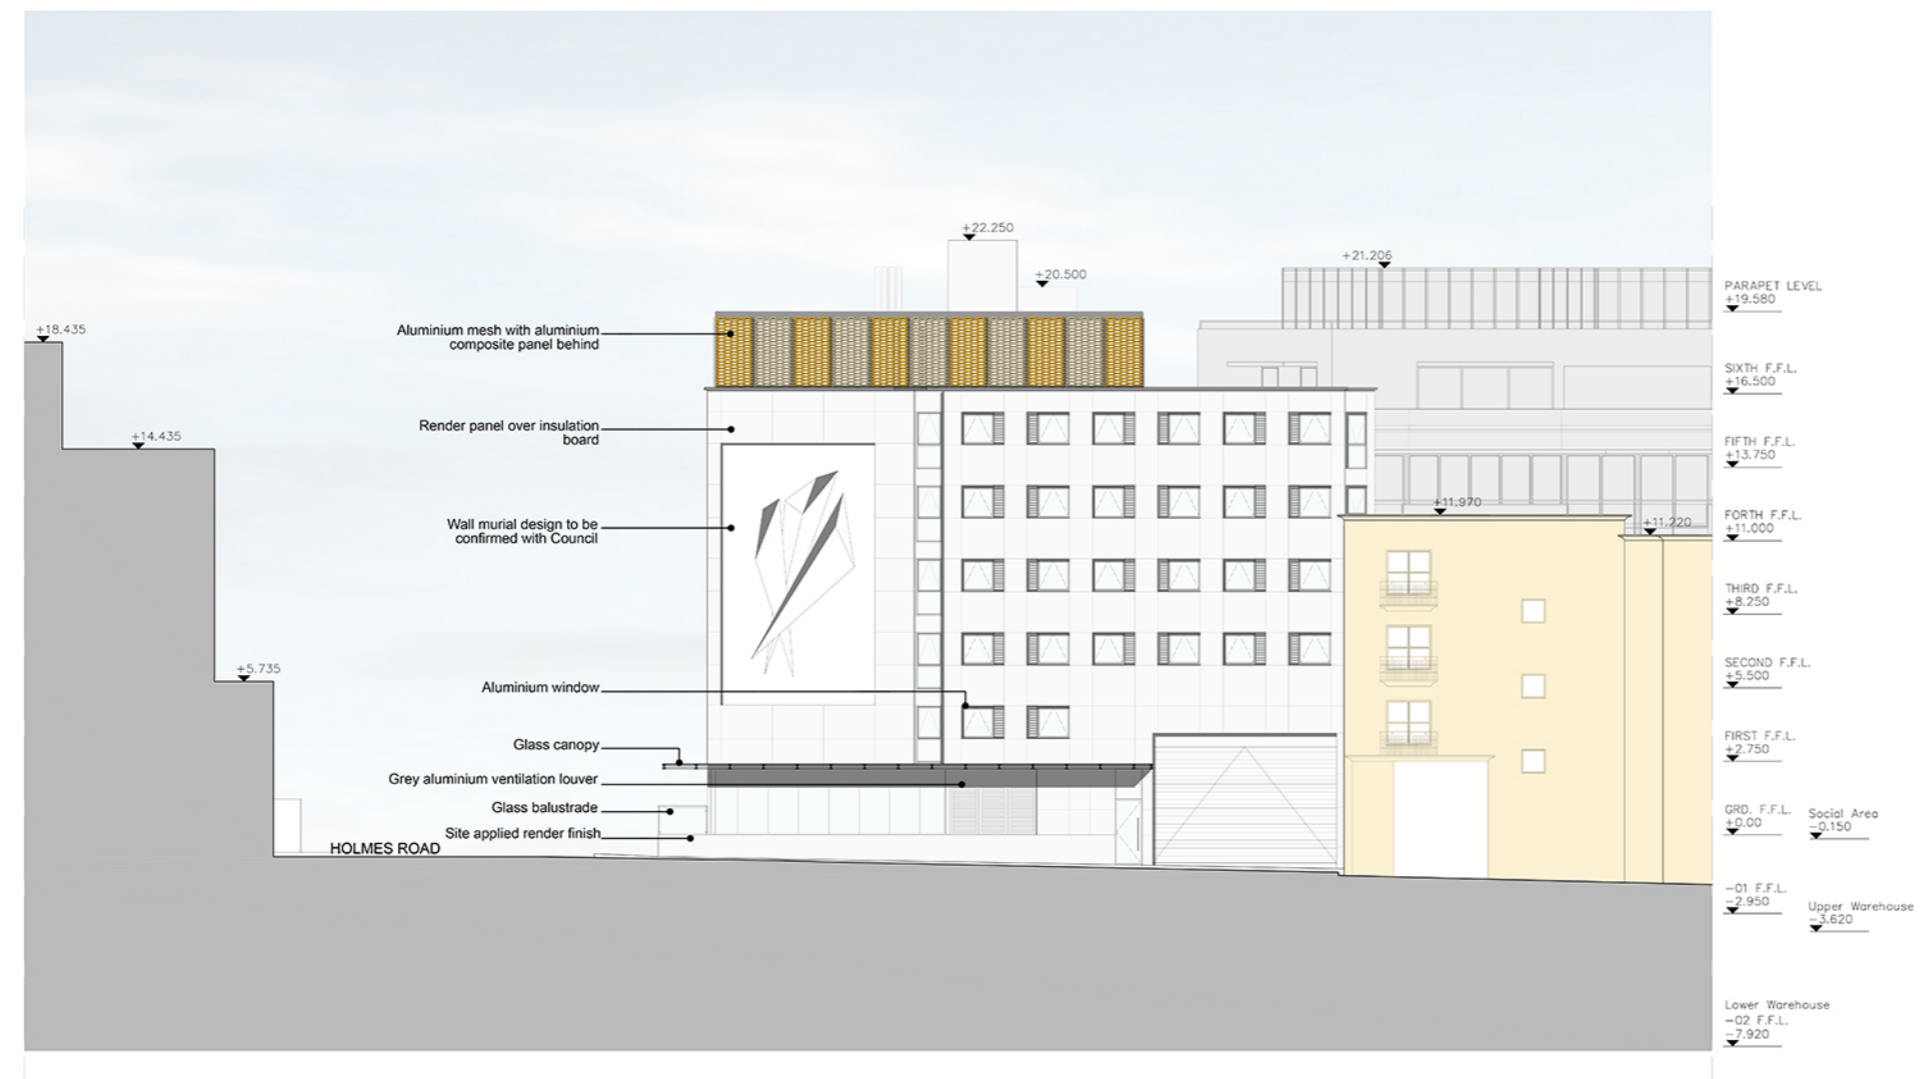


REVISIONS		
Rev.	Date	By
A	Levels added as per Camden Council request	21.12.16 FP

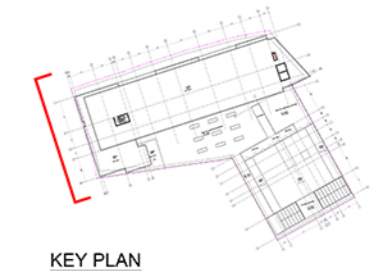

**CONSTRUCTION ISSUE**

ALL DIMENSIONS TO BE CHECKED ON SITE  
WORK TO FIGURED DIMENSIONS ONLY  
REPORT DISCREPANCIES TO THE ARCHITECT  
AT ONCE BEFORE PROCEEDING

Contemporary Design Solutions

48 Great Marlborough Street  
London  
W1F 7JW  
Telephone: 020 7438 9000 Fax: 020 7494 4944

Client

**HALLMARK PROPERTY GROUP**


Project Title

**B8/WAREHOUSE & STUDENT ACCOMMODATION  
65-69 HOLMES ROAD**

Drawing Title

**CATHCART STREET ELEVATION**

Scale	1: 100@A0 NTS@A3	Date	DEC 2016
Drawn	FP	Checked	CT
Drawing No.	160323 A(GA)401	Rev.	A

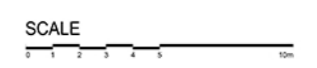

CAD plot date: