
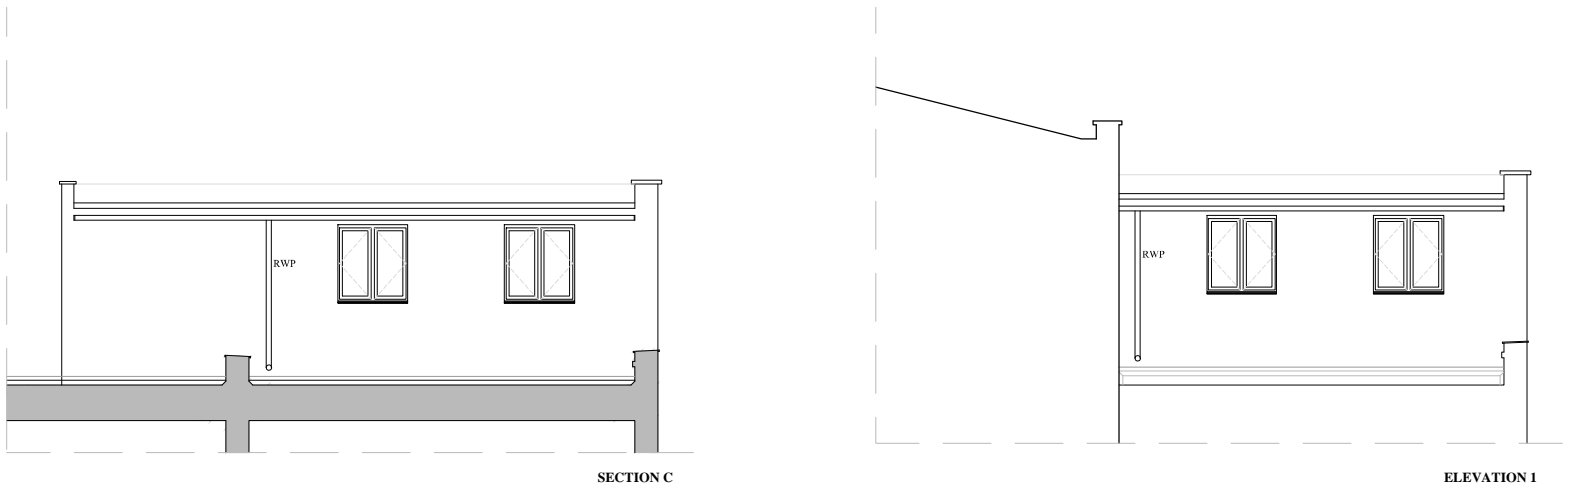
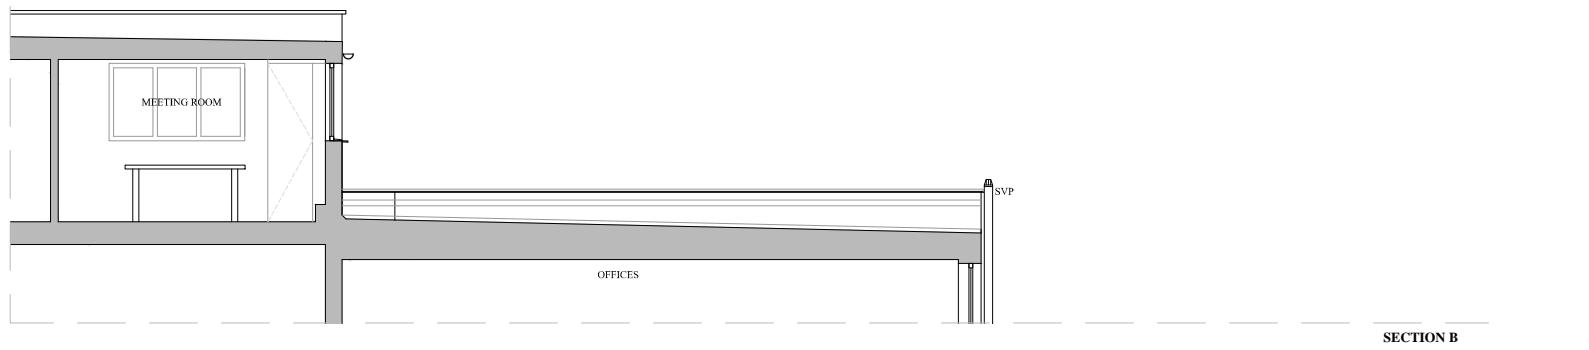


SECOND FLOOR
KEY PLAN @ 1:200

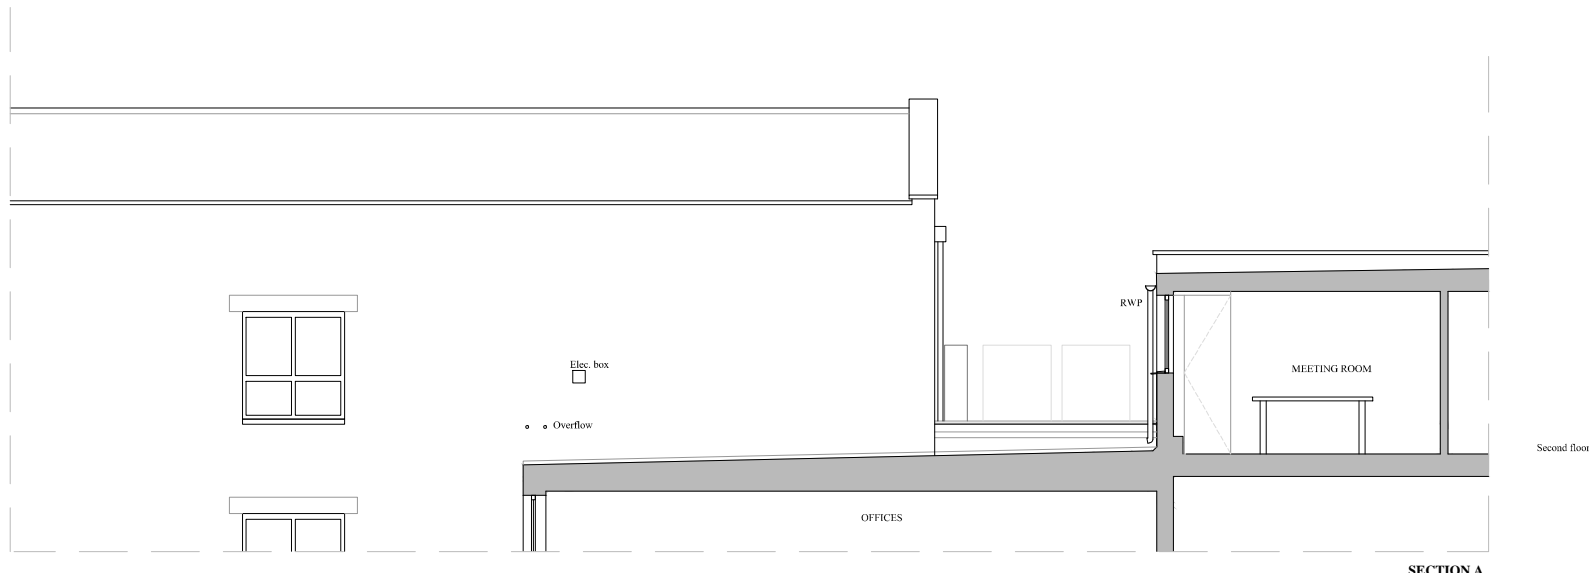

NOTES:

REVISIONS:

WRIGHT & WRIGHT ARCHITECTS
89-91 BAYHAM STREET, ROOF TERRACE

EXISTING SECTIONS AND ELEVATIONS

DRAWING NO:
PL004

SCALE:
1:100@A3

DATE:
21.11.16

WRIGHT & WRIGHT ARCHITECTS



89/91 Bayham Street
London NW1 0AG
TEL 020 7428 9393
FAX 020 7428 9394
ww@wrightandwright.co.uk
www.wrightandwright.co.uk