


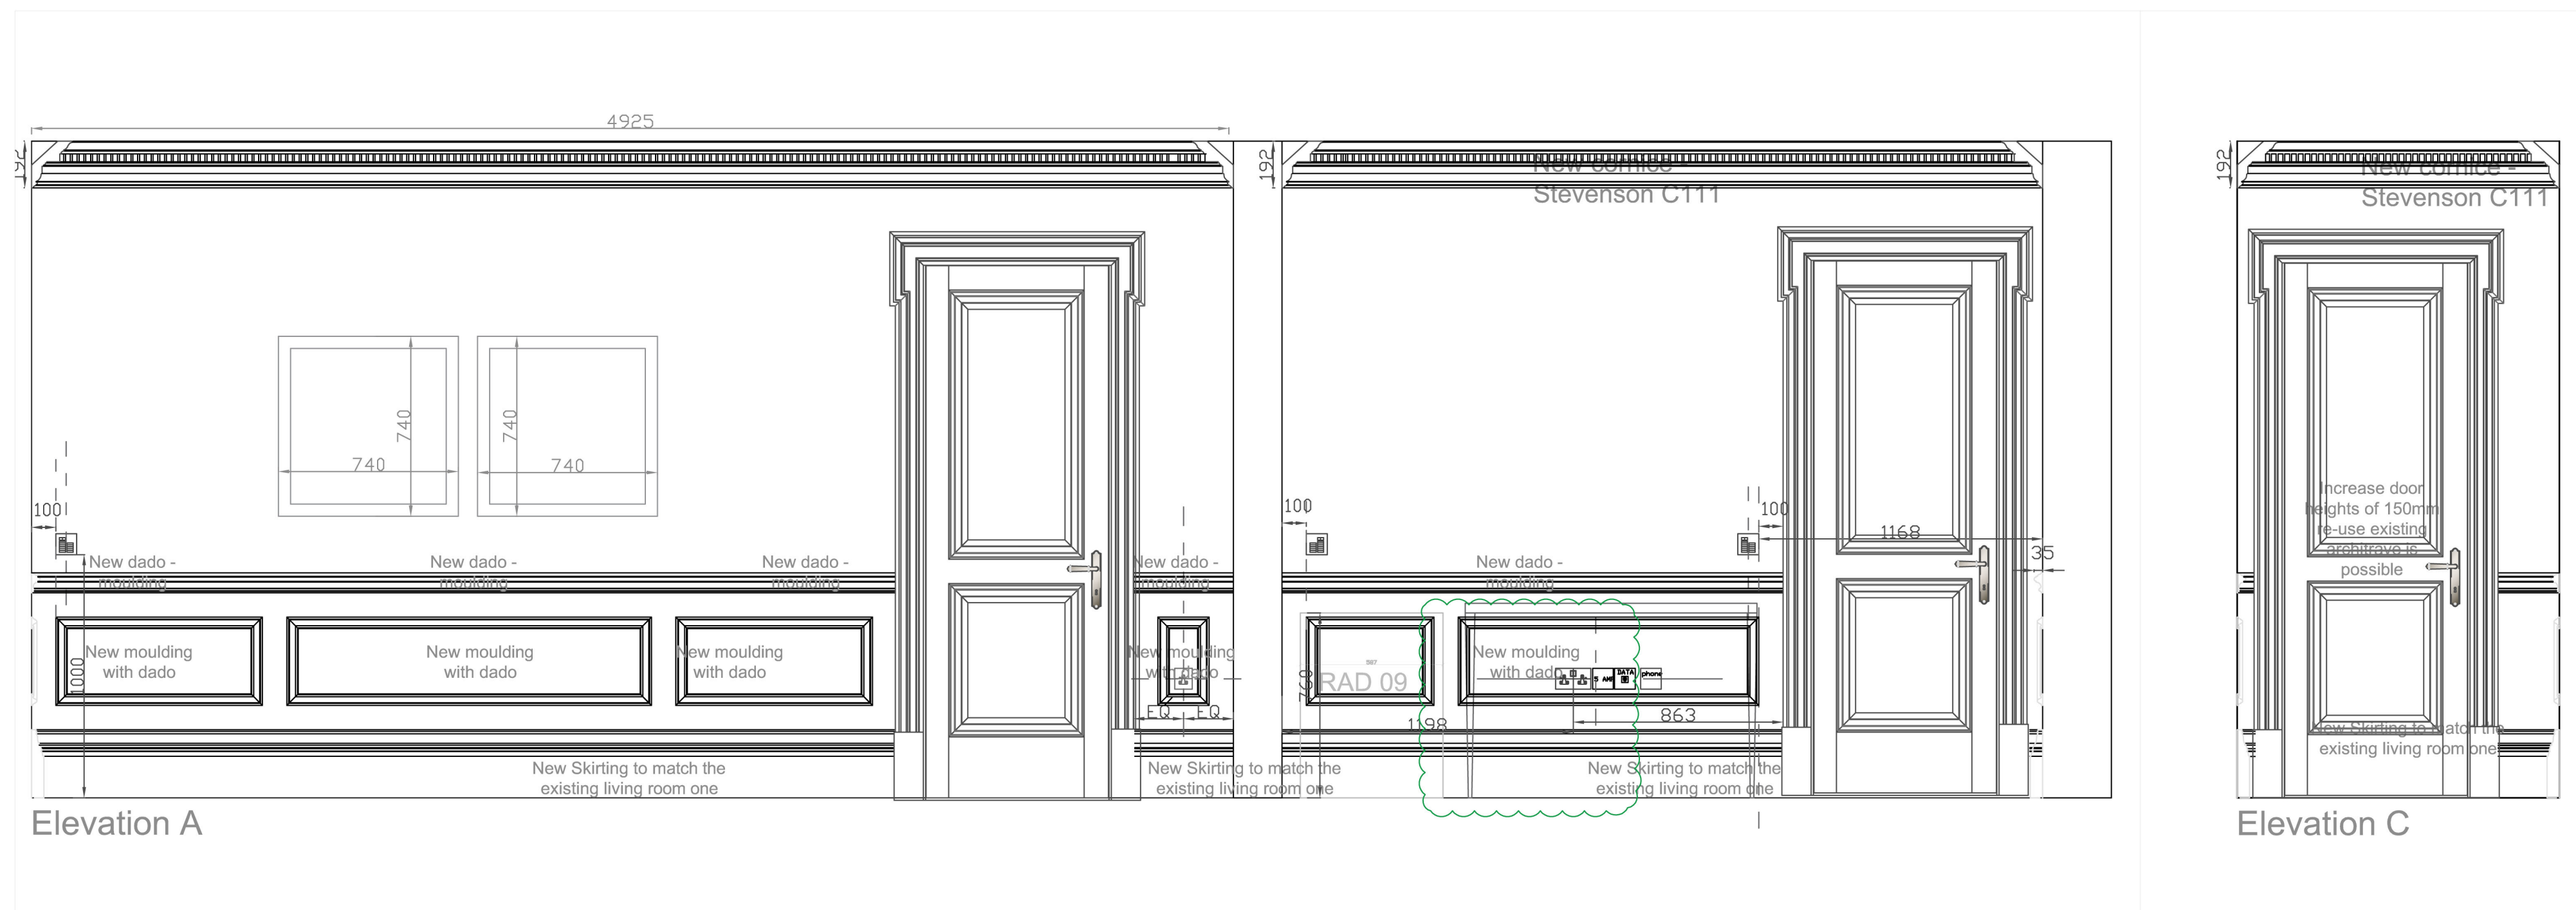

As Proposed

(Amendments to Previous
Listed Building Application
Ref: No.2016/2774/L)

C	15.12.2016	1- NEW door and architrave	Client	Simone Silvi		Drawing. n°
B	18.09.2016	1- Kitchen door and coat cabinet position	Site	30 Eton Avenue		
A	02.09.2016	1- carpet 2- molding instead of paneling 3- all doors to be raised and add block	Description	Entrance 01 & Corridor 09: Elevation A-C		261
			Date:	11.06.2016	scale: 1:20	
			revision	date	Design by	Paper Size: A2