
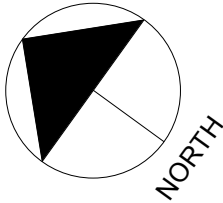


1
100

Proposed Lower ground floor
scale 1:50

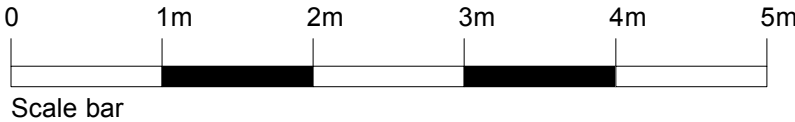

Seed Beaufort House, 15 St Botolph Street,
Property Consultants London, EC3A 7BB

Client: **SIG Dennington Park rd Ltd**

Job Title: **11 Dennington Park Rd, NW6 1BB**
London, NW6 1BB

A	LG5 and LG6 amended	12-12-16	CHP
Rev	Description	Date	Initial
Drawing Title: Proposed Lower Ground floor			
Scale: 1:50 @ A3		Date: OCT 16	Drawn: CHP
Drawing Number: 16-DEN-100			Rev: A