


JOB SITE LOCATION PLAN


LOCATION 43-45 CAMDEN ROAD LONDON NW1

JOB	1733
SHEET	01
DATE	22/2/99
ENG	ADM
CHECKED	

P 9900116

Scale
1:1250

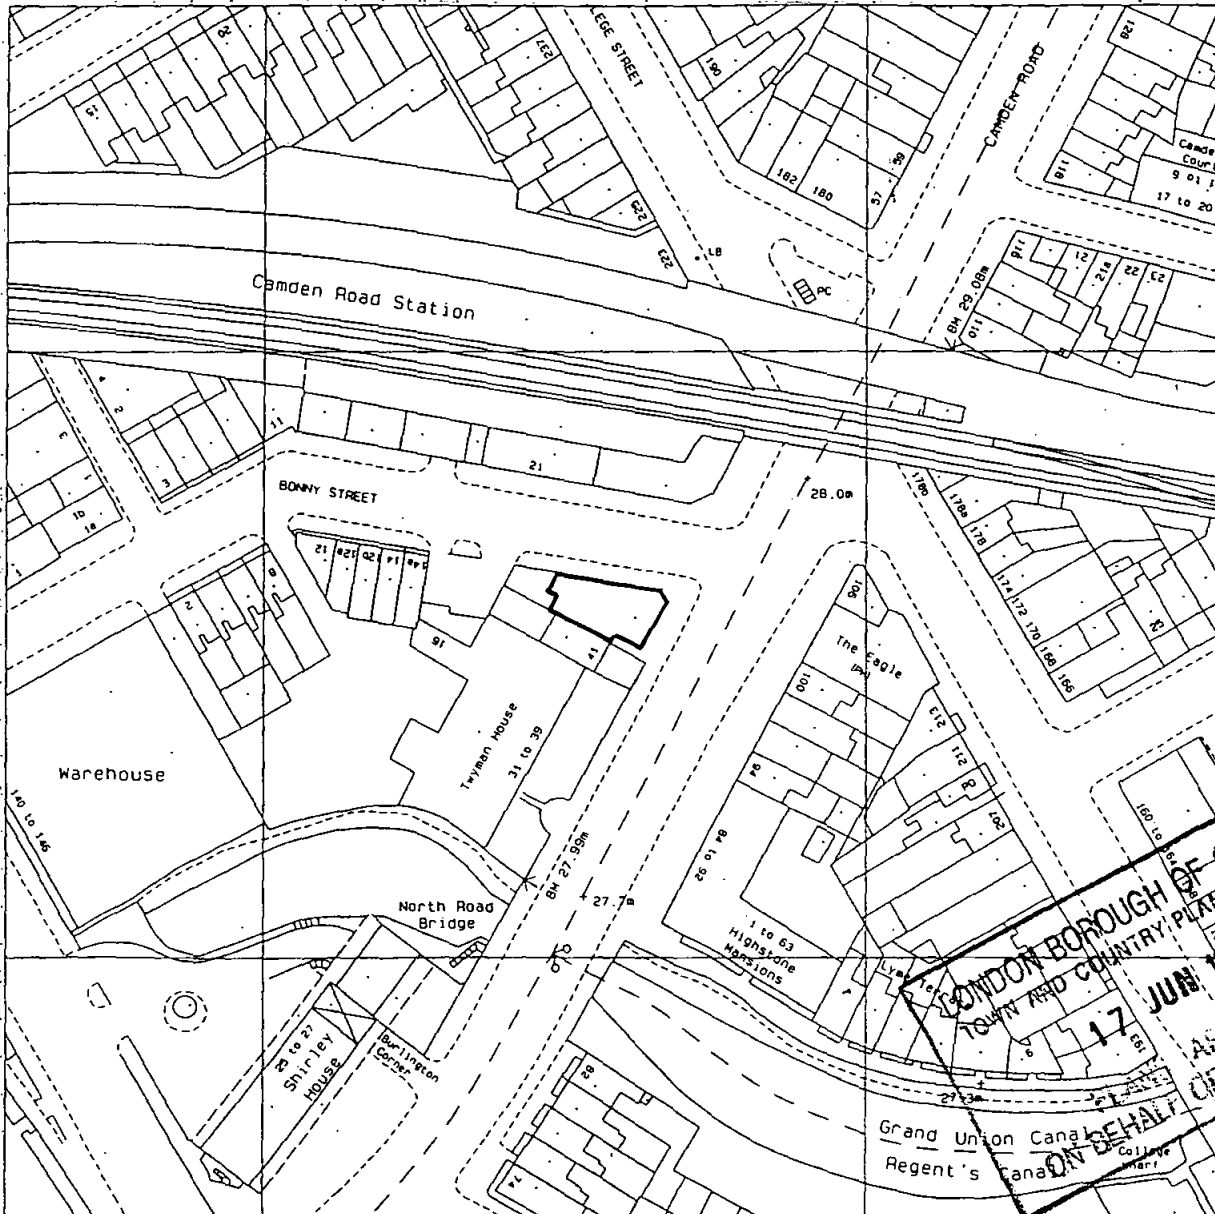

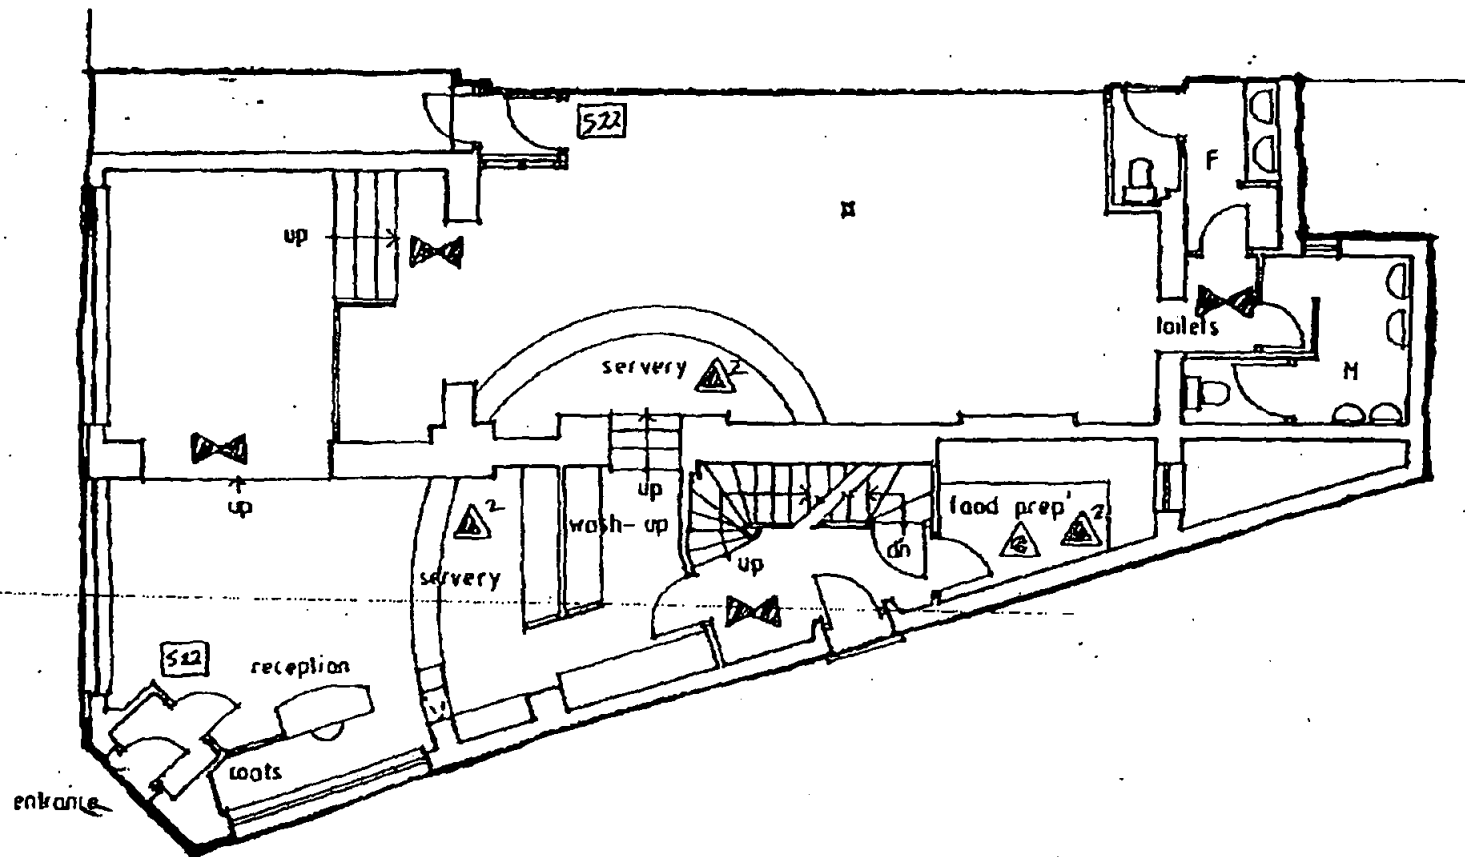

LONDON BOROUGH OF CAMDEN
TOWN AND COUNTRY PLANNING
17 JUN 1999
PLANS APPROVED
ON BEHALF OF THE COUNCIL

43-45 Camden Road, London NW1
Proposed ground floor plan 1:100

866 no 9803/A4/01

91006623

P 99 00 116

ART ASSOCIATES

CHARTERED
BUILDING
SURVEYORS

5/6 BARTHOLOMEW PLACE

LONDON EC1A 7HH

TELEPHONE: 0171 606 0043

FACSIMILE: 0171 606 2573

JOB 43-45 CAMDEN ROAD

LOCATION 1ST FLOOR SKETCH PLAN


JOB 1733

SHEET 12

DATE 30/7/98

ENG Adam

CHECKED

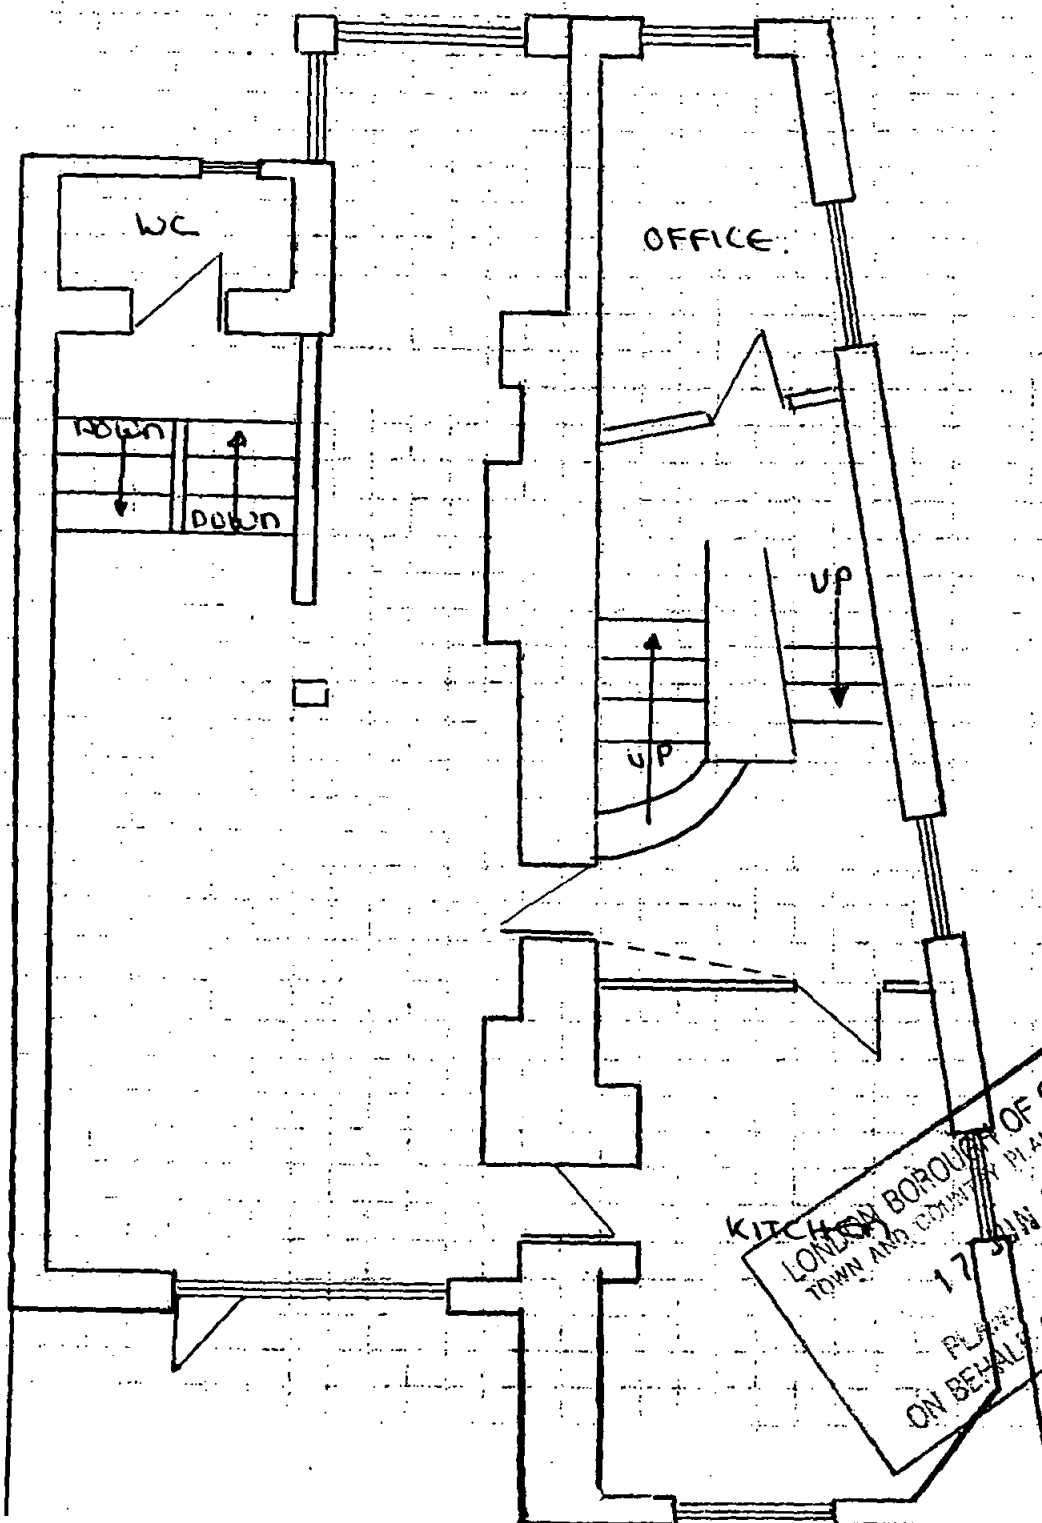

NOT TO
SCALE

KITCHEN BOROUGH OF CAMDEN
LONDON
TOWN AND COUNTRY PLANNING ACTS
17 JUL 1998
PLANNING
ON BEHALF OF THE COUNCIL

ARF ASSOCIATES

CHARTERED
BUILDING
SURVEYORS

JOB 43-45 CAMDEN ROAD

LOCATION 2ND FLOOR SKETCH PLAN

PE9900116

5/6 BARTHOLOMEW PLACE

LONDON EC1A 7HH

TELEPHONE: 0171 606 0043

FACSIMILE: 0171 606 2573


JOB 1733

SHEET 11

DATE 30/7/98

ENG ADM

CHECKED

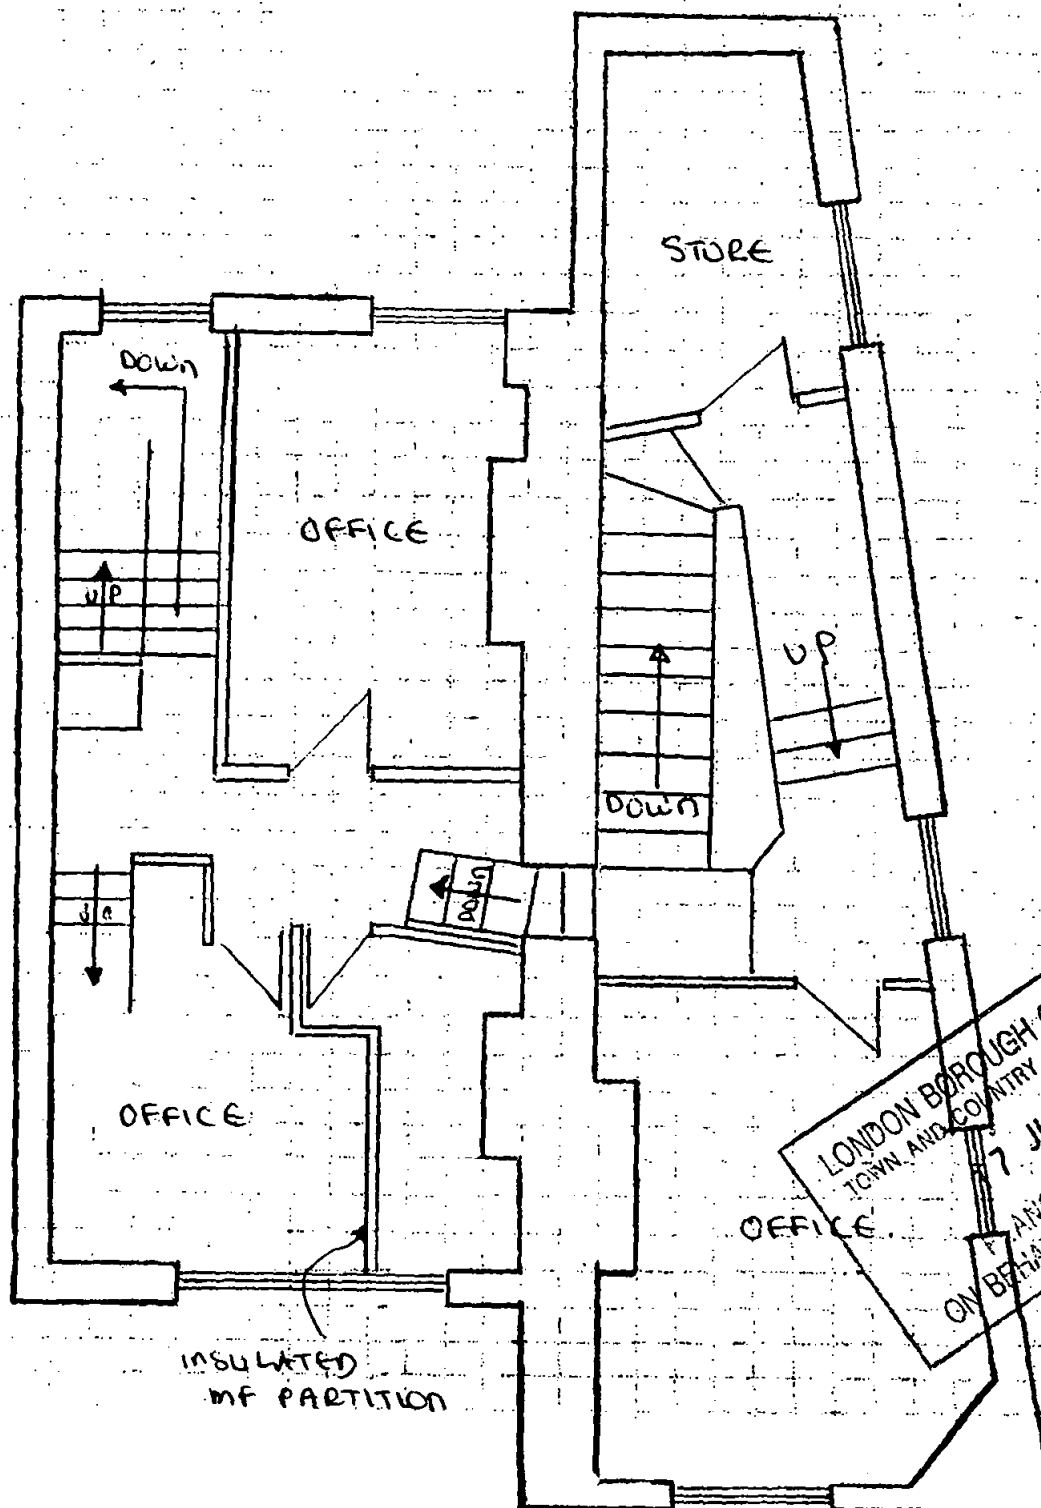

NOT TO
SCALE.

LONDON BOROUGH OF CAMDEN
TOWN AND COUNTRY PLANNING ACTS
7 JULY 1999
PLANS APPROVED
ON BEHALF OF THE COUNCIL

P 99 00 110


ARF ASSOCIATES
CHARTERED
BUILDING
SURVEYORS

5/6 BARTHOLOMEW PLACE
LONDON EC1A 7HH
TELEPHONE: 0171 606 0043
FACSIMILE: 0171 606 2573

JOB 43-45 CAMDEN ROAD

LOCATION 3RD FLOOR SKETCH PLAN

JOB	1733
SHEET	10
DATE	30/7/98
ENG	Adm.
CHECKED	

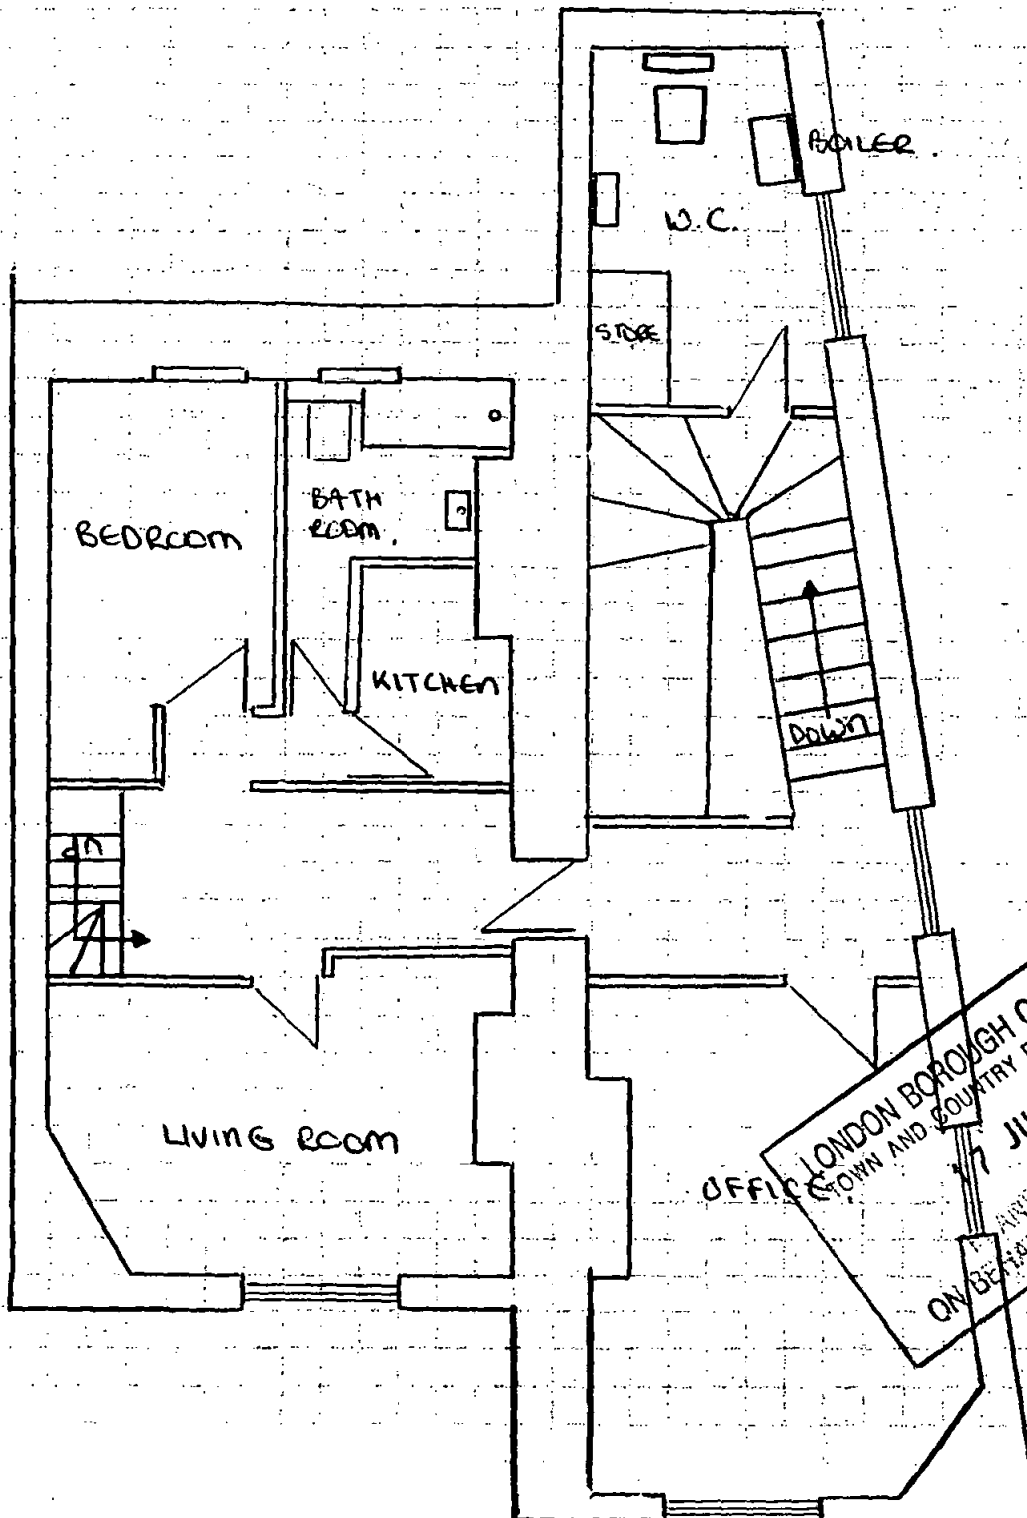

NOT TO
SCALE

OFFICE OF THE LONDON BOROUGH OF CAMDEN
TOWN AND COUNTRY PLANNING ACTS
17 JUN 1999
PLANS APPROVED
ON BEHALF OF THE COUNCIL