
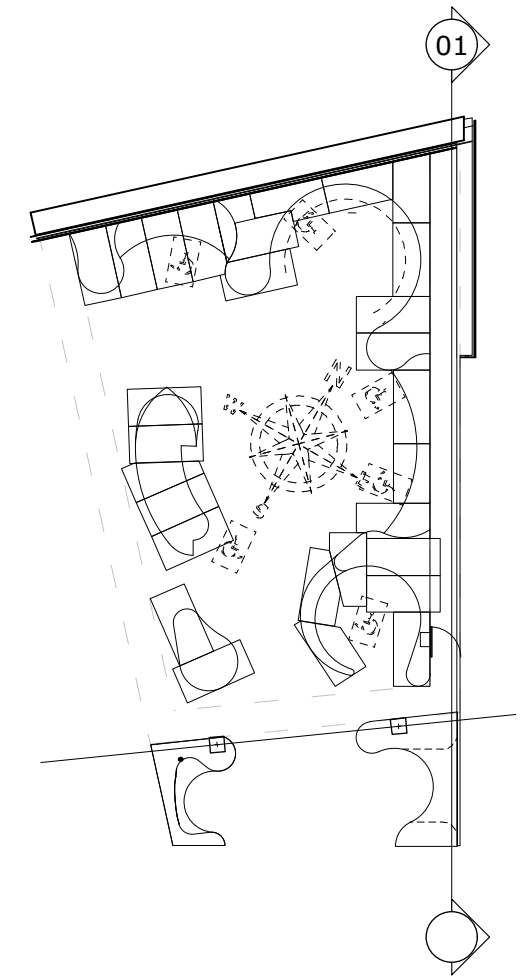


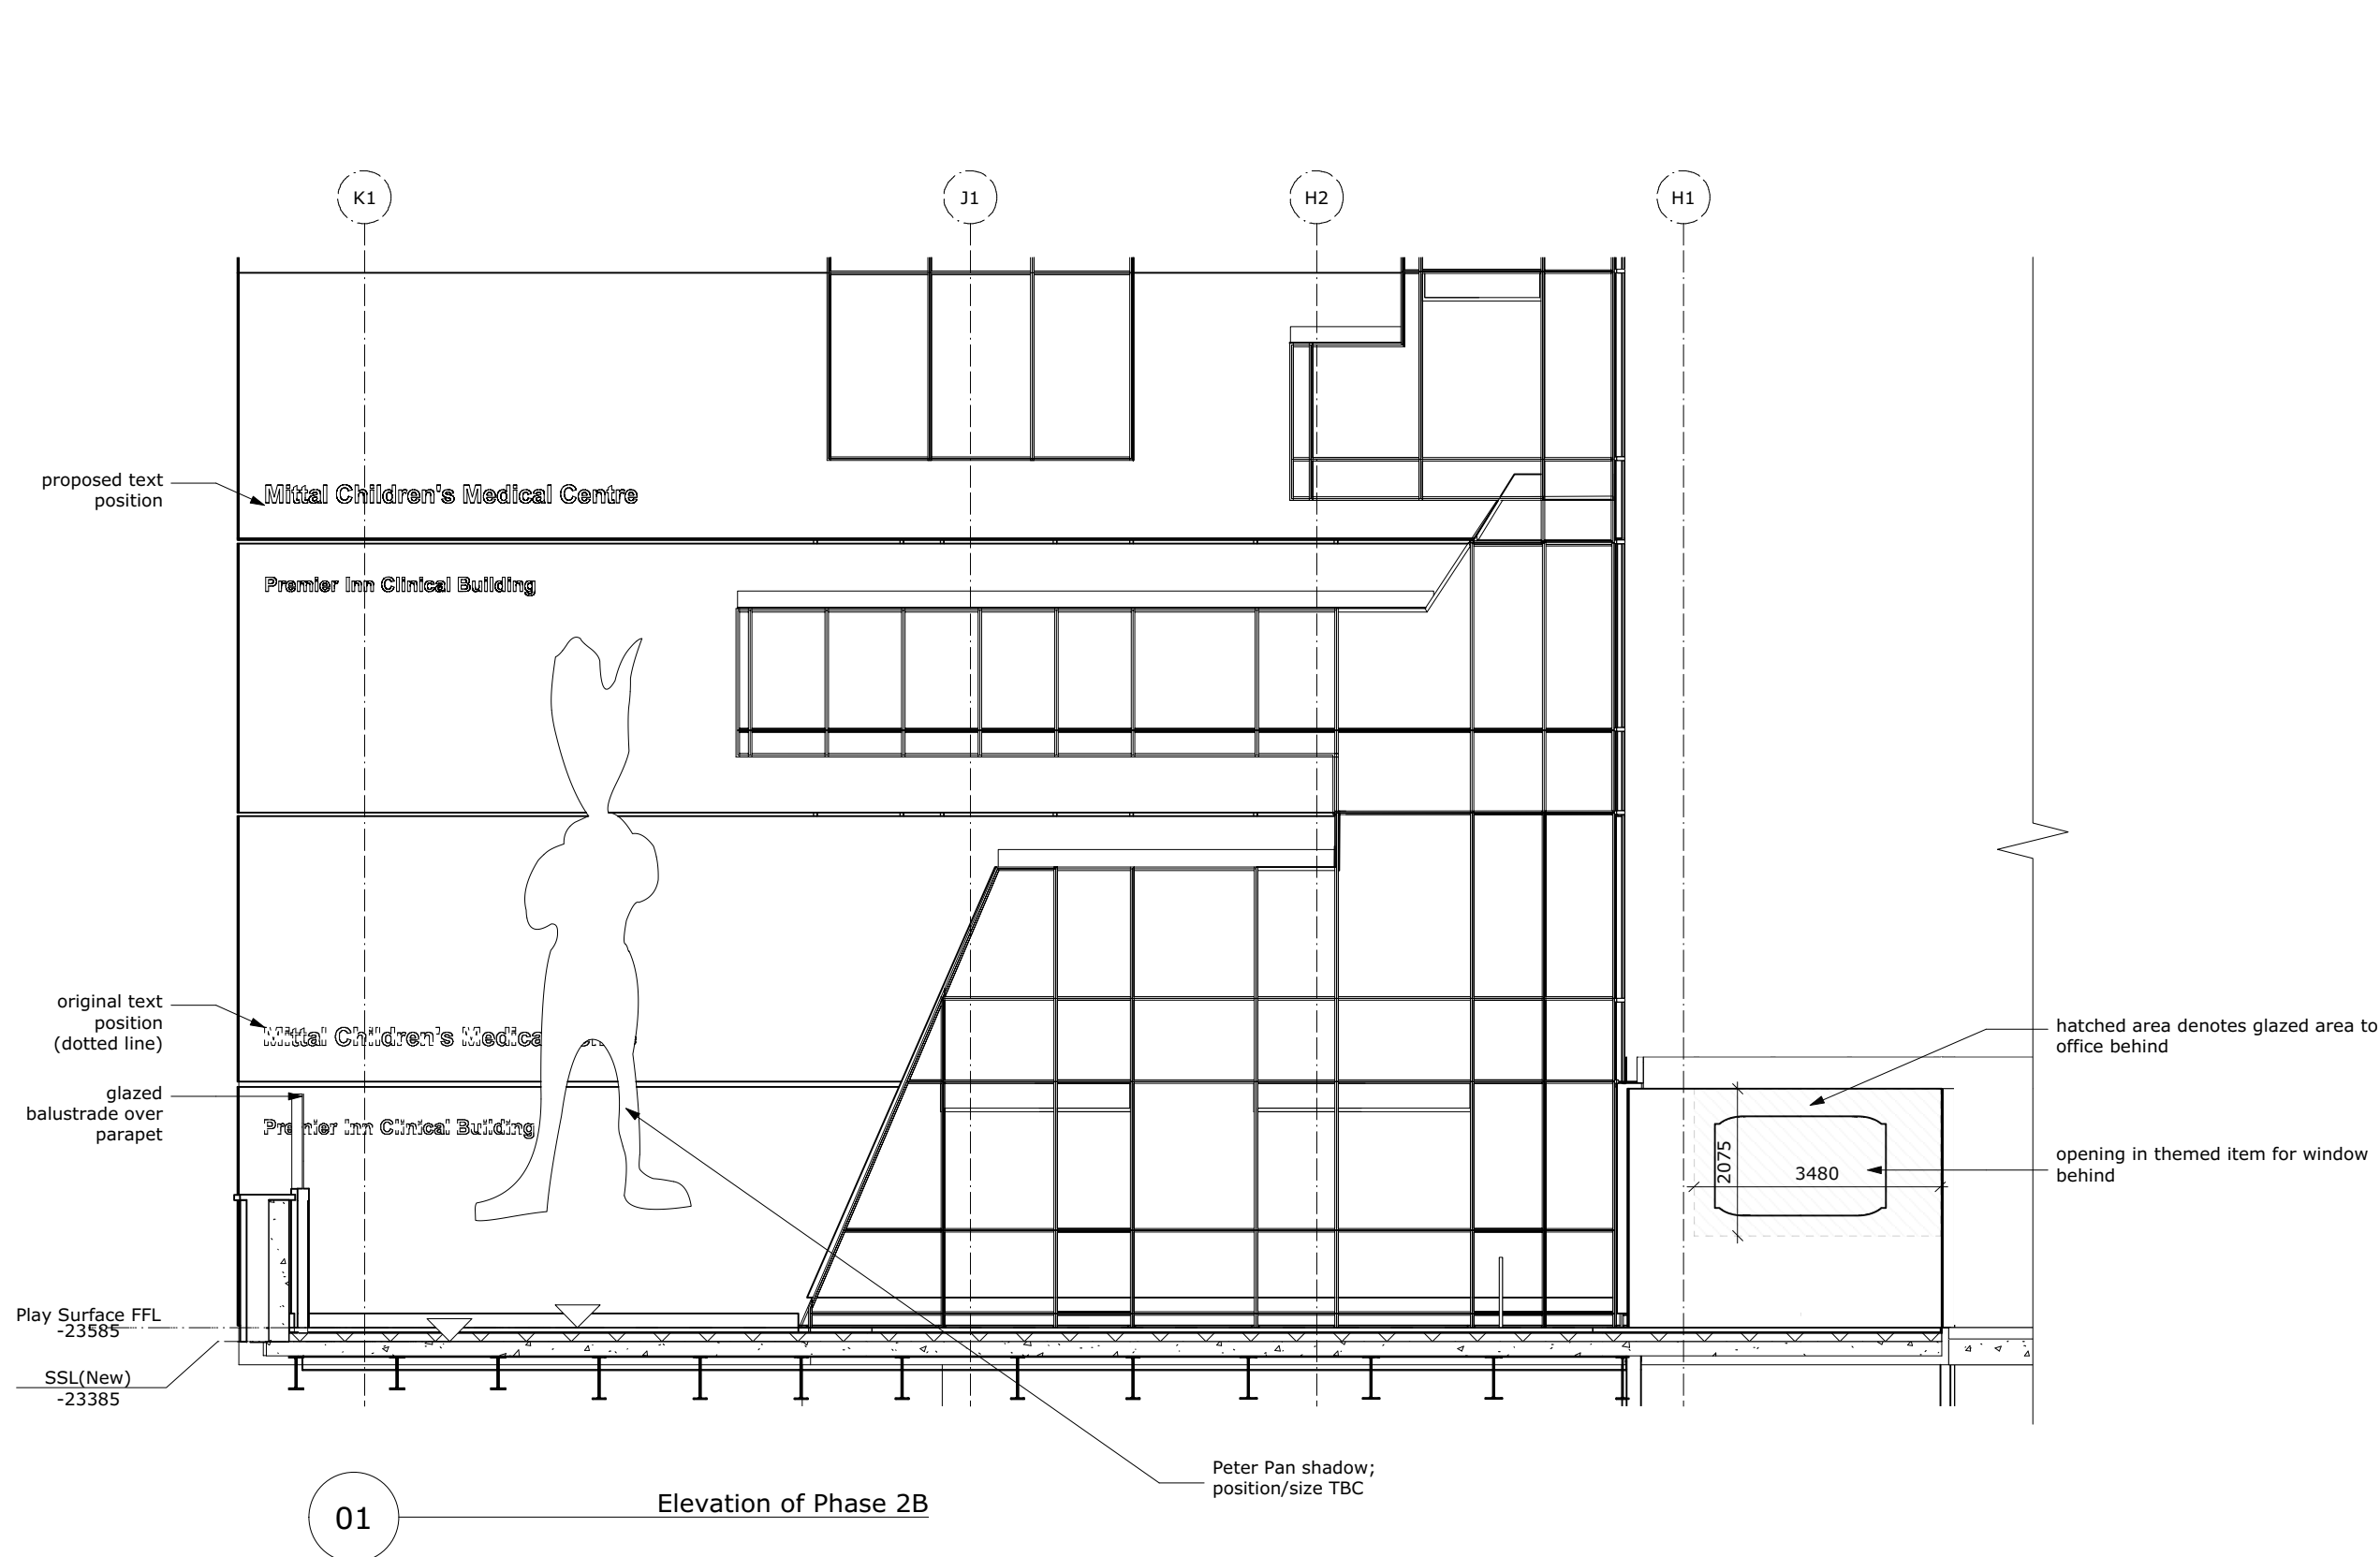

Key Plan 1:250

P3	11/11/16	Peter Pan shadow added
P2	15/9/16	Option removed, original text position shown.
revisions:		

All dimensions and areas are approximate and are to be verified on site. Do not scale.

Purpose of issue:
For Coordination



Client:

Disney

Project Title:

Disney at GOSH

Drawing No:
1624-NMX-XX-02-DR-A-10250

Drawing title:
Phase 2B Elevations
Signage Position

Project No:	Status:	Rev:	Scale:
1624	S1	P3	1:50@A1 1:100@A3

1624-NMC-XX-02-M2-A-00200.vwx