




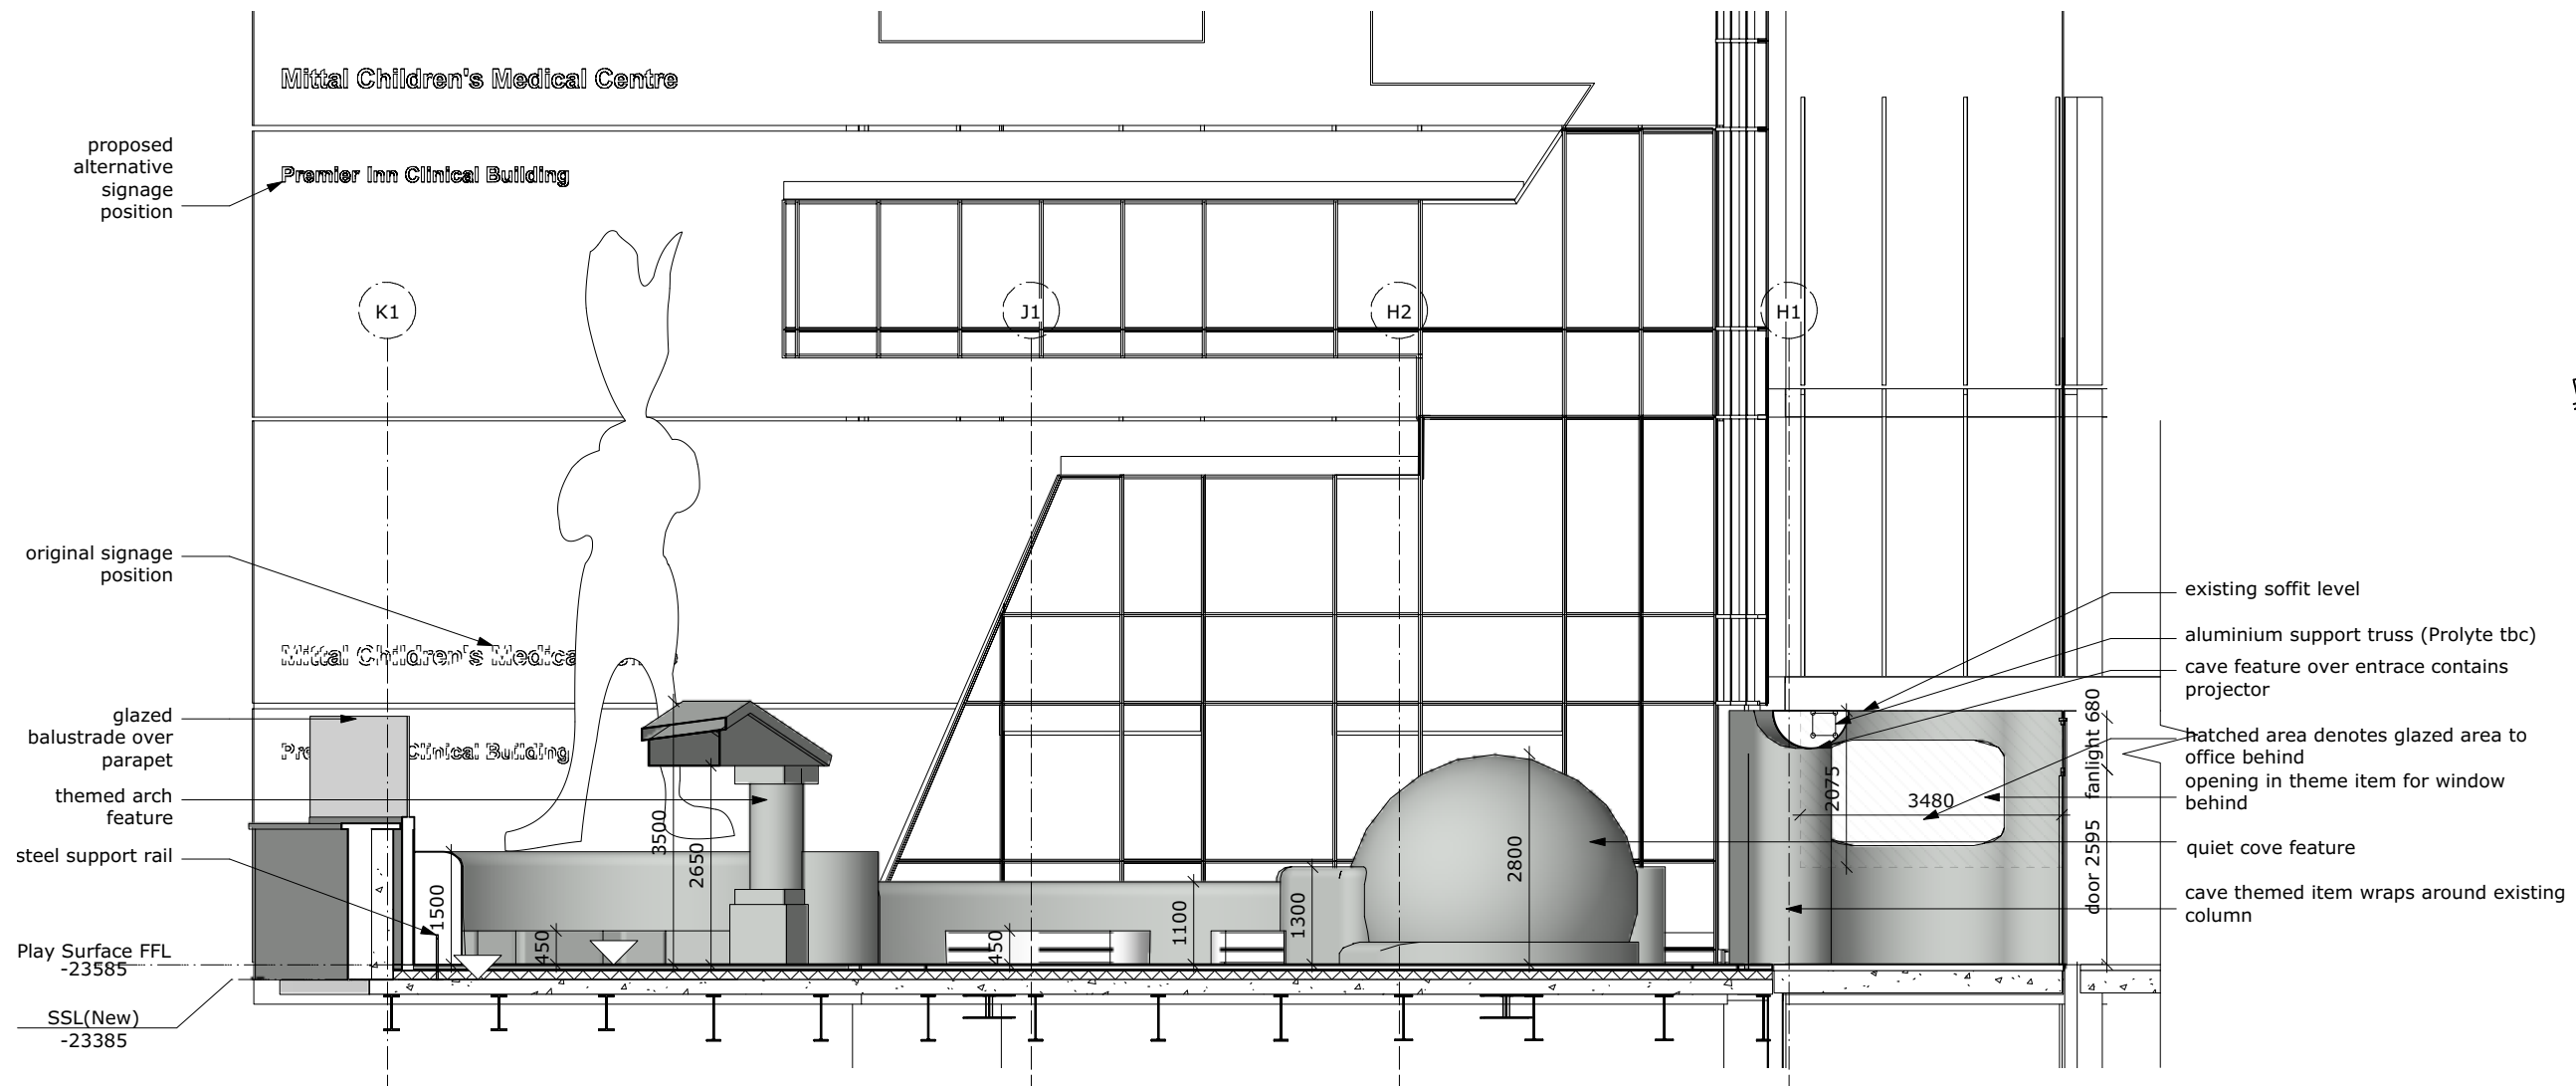

1 Section Facing Phase 2B

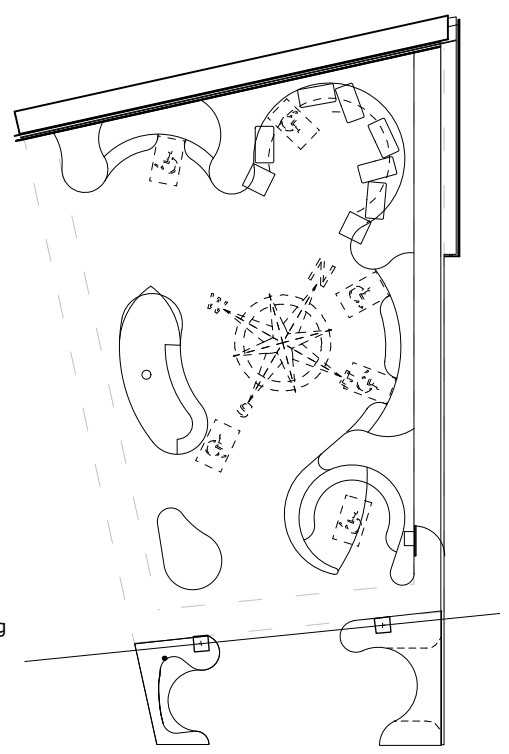

Key Plan 1:250

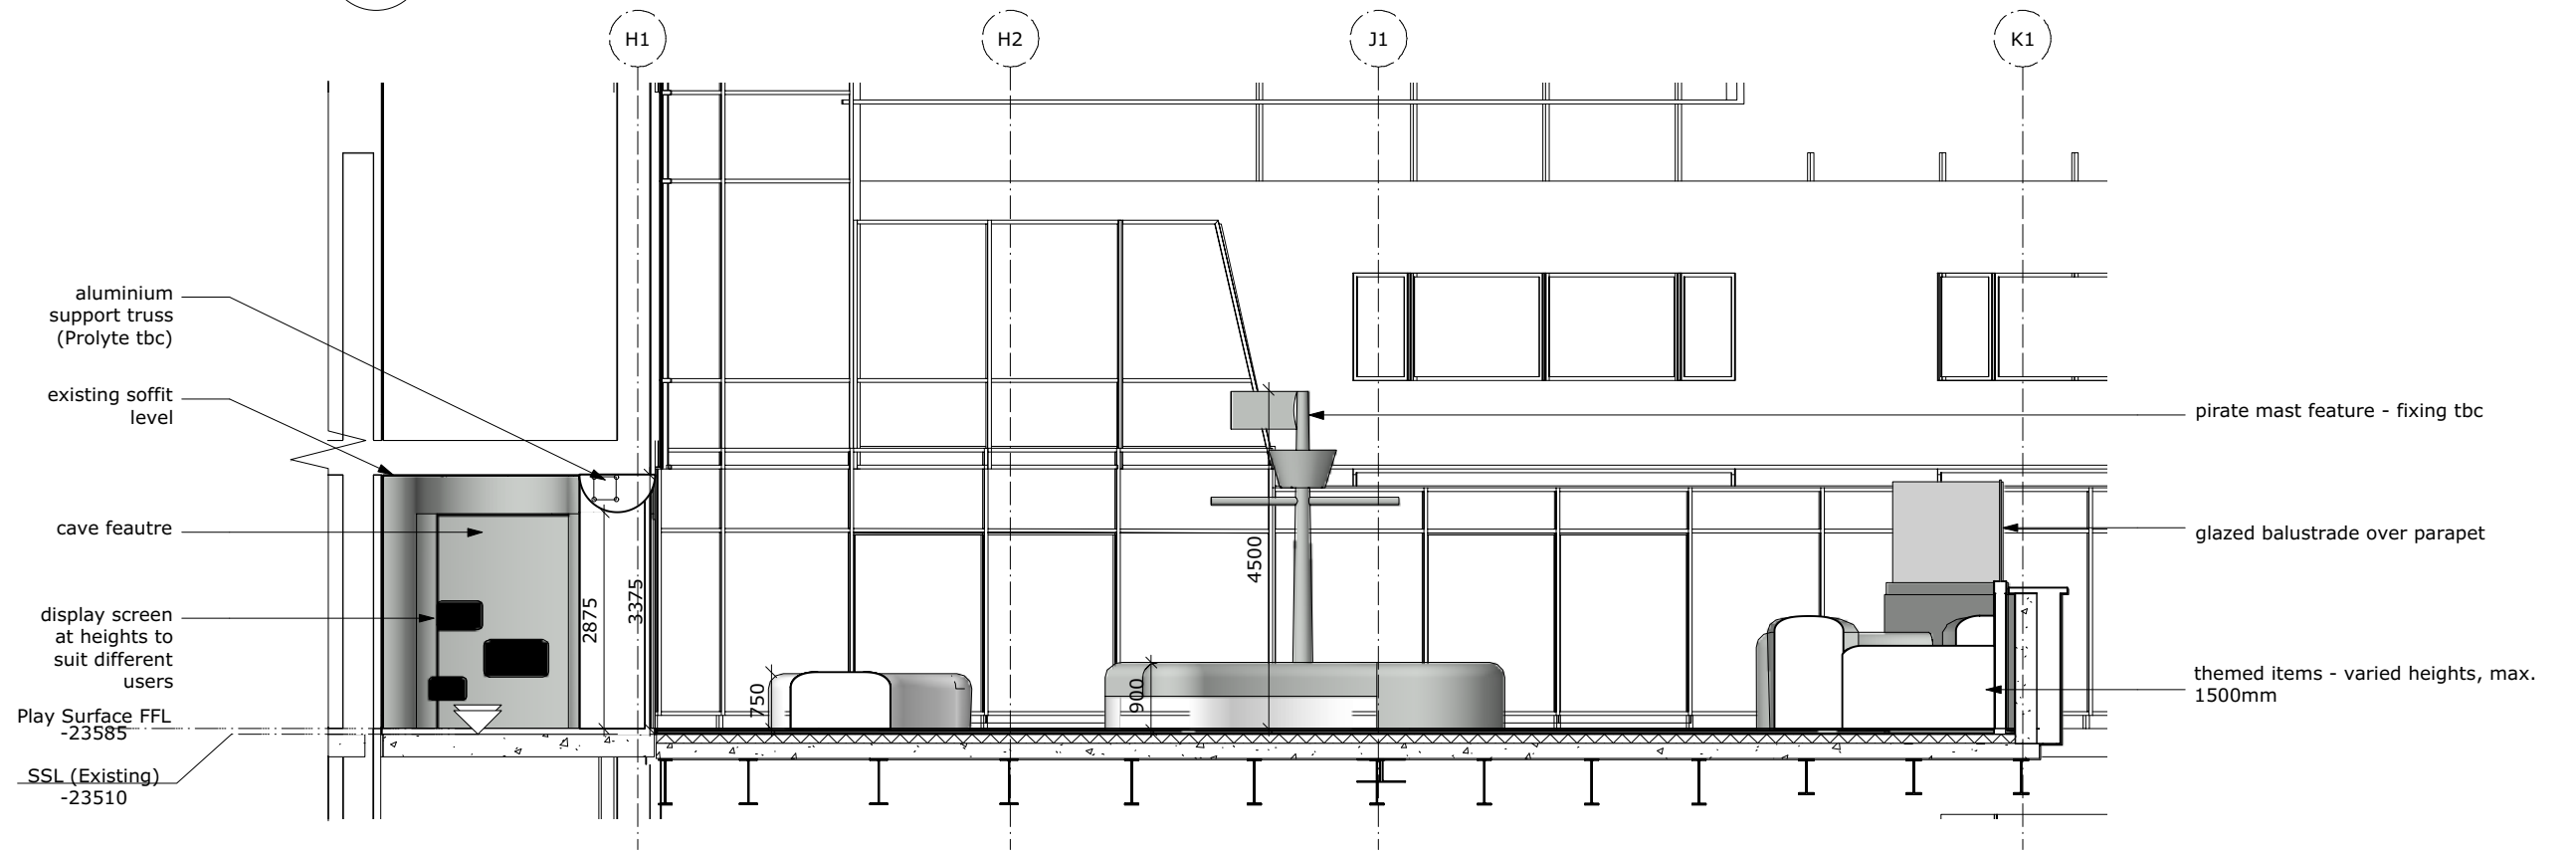

2 Section Facing Phase 2A

P6	11/11/16	Alternative sign position amended
P5	2/11/16	Themed Item layout and structural solution updated, screens shown in cave area. revisions:

All dimensions and areas are approximate and are to be verified on site. Do not scale.

Purpose of issue:
For Coordination

Norton Mayfield Architects
Harland Works, Unit 7
70 John Street
Sheffield
S2 4QU
Tel: 0114 270 0014
Sheffield & London
www.nortonmayfield.co.uk

Client:
Disney

Project Title:
Disney at GOSH

Drawing No:
1624-NMX-XX-02-DR-A-10300

Drawing title:
**GA Sections
Long Sections**

Project No:	Status:	Rev:	Scale:
1624	S2	P6	1:50@A1 1:100@A3

1624-NMX-XX-02-M2-A-00300.vwx