




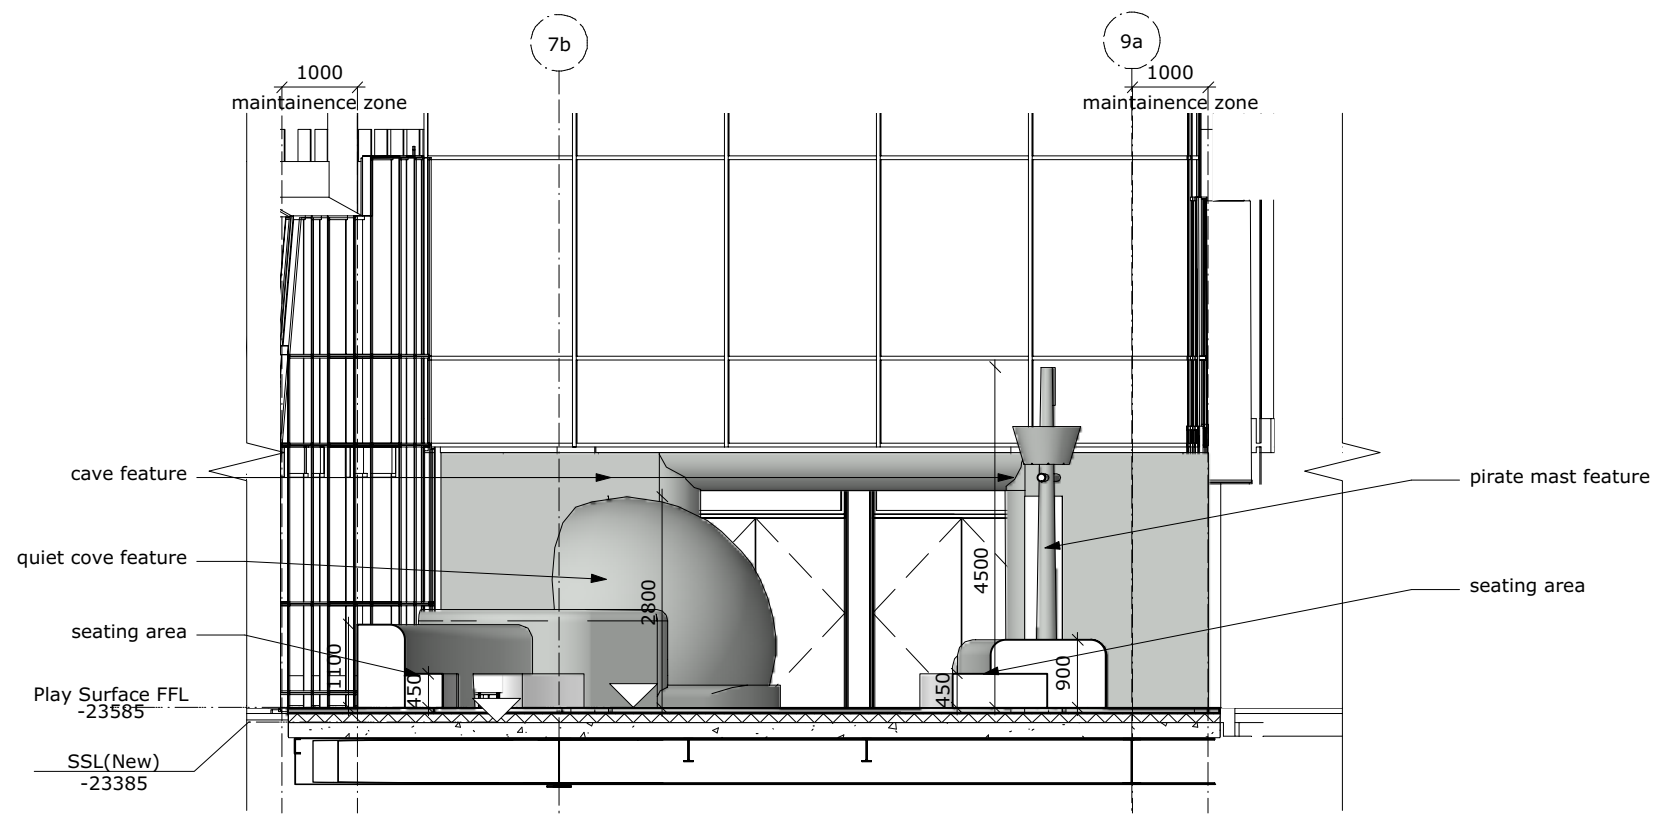

3 Cross Section Facing Phase 2A

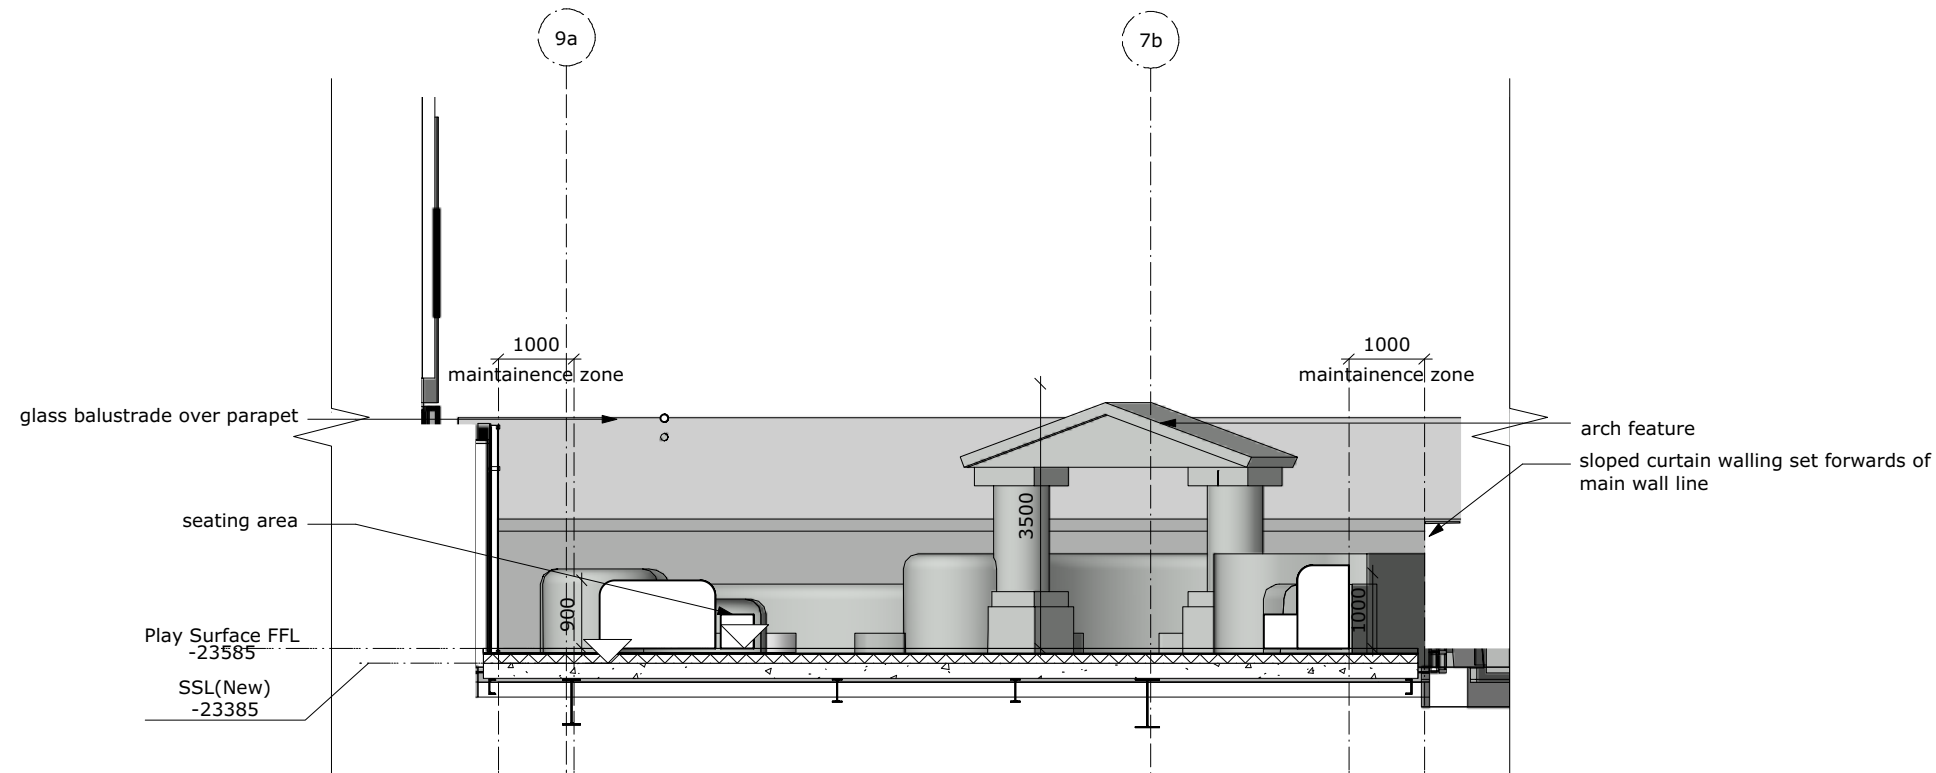

4 Cross Section Facing Parapet at K1

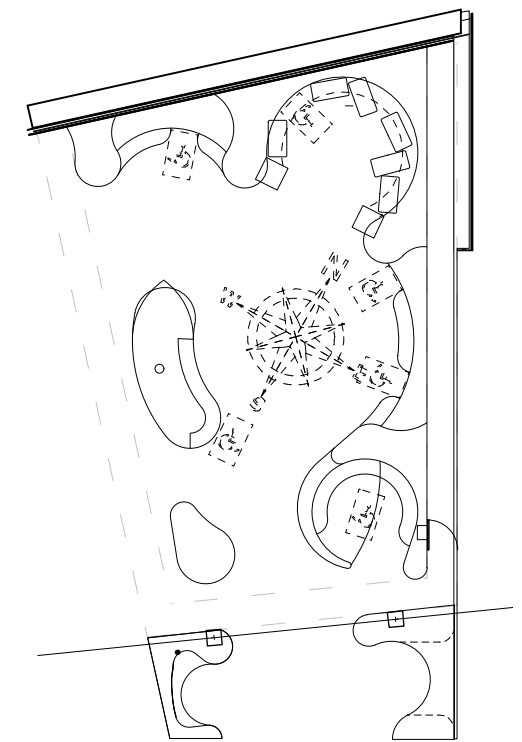

Key Plan 1:250

P5	2/11/16	Themed Item layout and structural solution updated.
P4	15/9/16	Pirate mast feature shown revisions:

All dimensions and areas are approximate and are to be verified on site. Do not scale.

Purpose of issue:

For Coordination



Client:

Disney

Project Title:

Disney at GOSH

Drawing No: 1624-NMX-XX-02-DR-A-10301

Drawing title: GA Sections Cross Sections

Project No:	Status:	Rev:	Scale:
1624	S2	P5	1:50@A1 1:100@A3