



05

Cross Section Through Quiet Cove

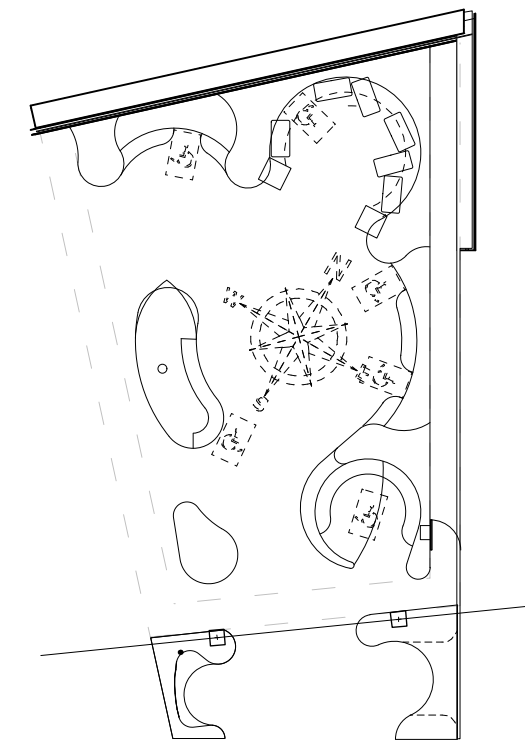

Key Plan 1:250

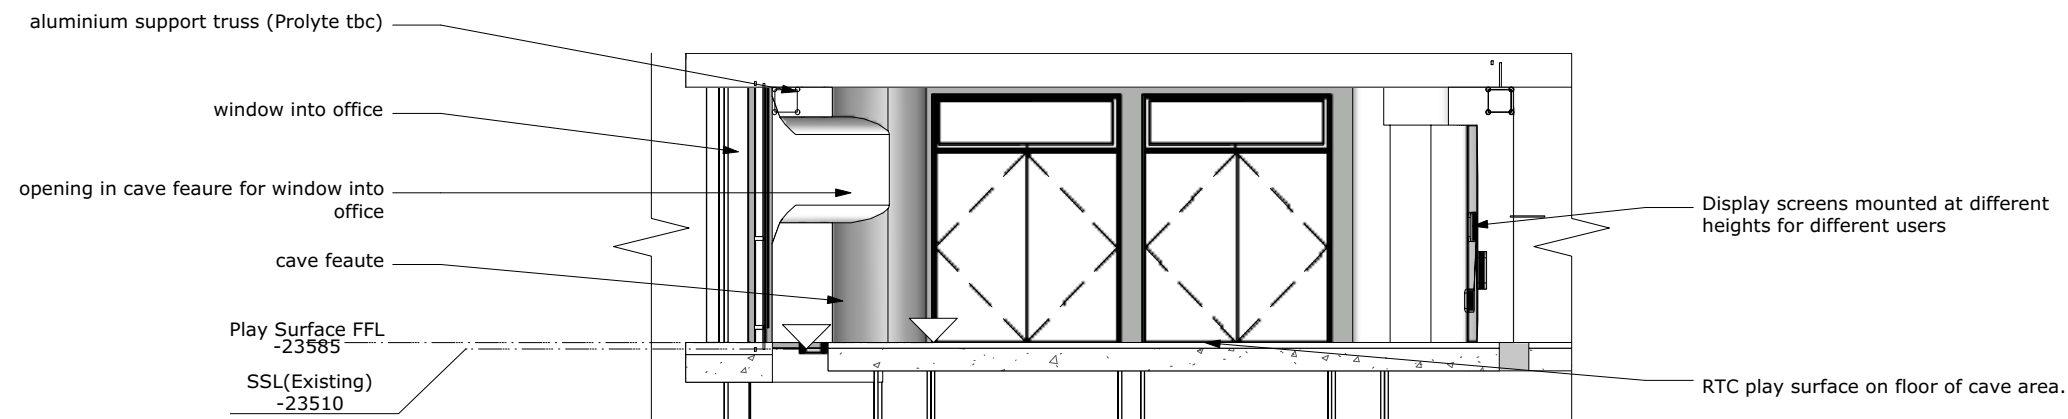

06

Cross Sections Through Cave Area

P2	2/11/16	Themed Item layout and strcutural solution updated.
P1	15/09/16	First Issue
revisions:		

All dimensions and areas are approximate and are to be verified on site. Do not scale.

Purpose of issue:

For Coordination



Client:

Disney

Project Title:

Disney at GOSH

Drawing No:  
1624-NMX-XX-02-DR-A-10302

Drawing title:

GA Sections

Cross Sections

Project No:	Status:	Rev:	Scale:
1624	S2	P2	1:50@A1 1:100@A3

1624-NMX-XX-02-M2-A-00300.VWX