



07

Cross Sections Through Cave Area

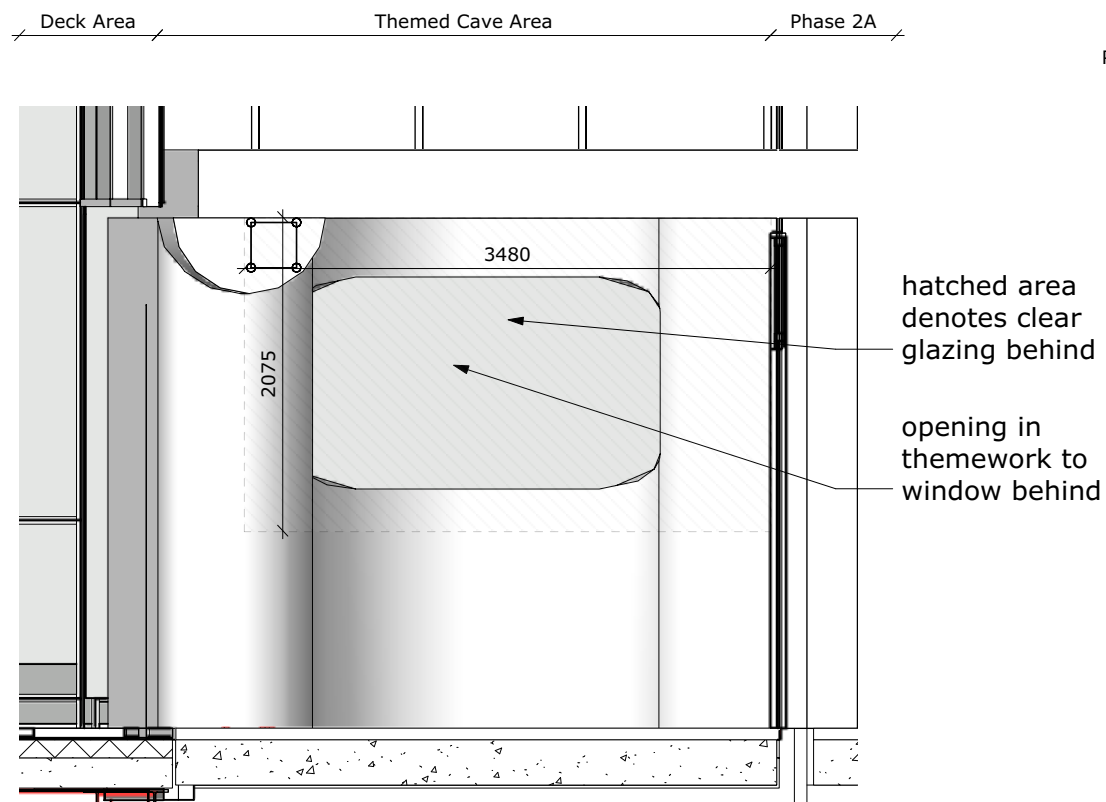

08

Elevation Looking at Phase 2B wall

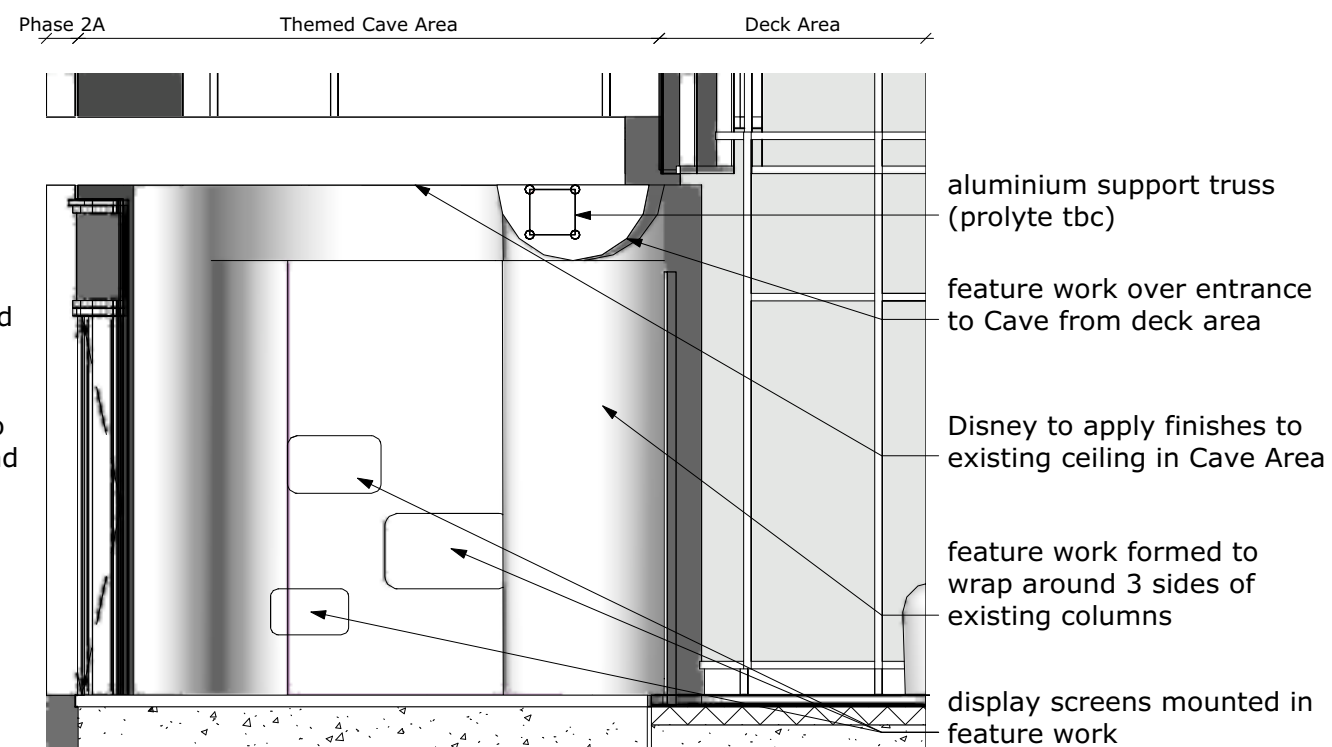

09

Elevation Looking at Phase 2A

Key Plan 1:250

2 11/11/16 Notes amended  
P1 08/11/16 First Issue

revisions:  
All dimensions and areas are approximate and are to be verified on site.  
Do not scale.

Purpose of issue:

For Coordination

**Norton Mayfield Architects**  
Harland Works, Unit 7  
70 John Street  
Sheffield  
S2 4QU  
Tel: 0114 270 0014  
Sheffield & London  
www.nortonmayfield.co.uk

Client:

**Disney**

Project Title:

**Disney at GOSH**

Drawing No:  
**1624-NMX-XX-02-DR-A-10303**

Drawing title:

**GA Sections  
Cave Area**

Project No: 1624 Status: S2 Rev: P2 Scale: 1:50@A3

1624-NMX-XX-02-M2-A-00300-VWX