

PROPOSED SUPPORT STRUCTURE SCHEDULE


EXISTING/ PROPOSED	MANUFACTURER	TYPE	SIZE	COLOUR	STATUS	COMMENTS
EXISTING	BESPOKE	WALL MOUNTED POLE	Ø88.9	GALVANISED	NEW	1No. TO BE RE-USED

EXISTING DISH SCHEDULE


DISH REF	DISH PART No.	BEARING	DISH SIZE	HEIGHT TO �	FEEDER TYPE	LENGTH
D1	T.B.C.	267	Ø0.6m	167.0m	COAX	70.0m
D2	T.B.C.	267	Ø0.6m	167.9m	COAX	70.0m

PROPOSED DISH SCHEDULE

DISH REF	DISH PART No.	BEARING	DISH SIZE	HEIGHT TO �	FEEDER TYPE	LENGTH
D3	T.B.C.	88	Ø0.6m	169.0m	COAX	70.0m

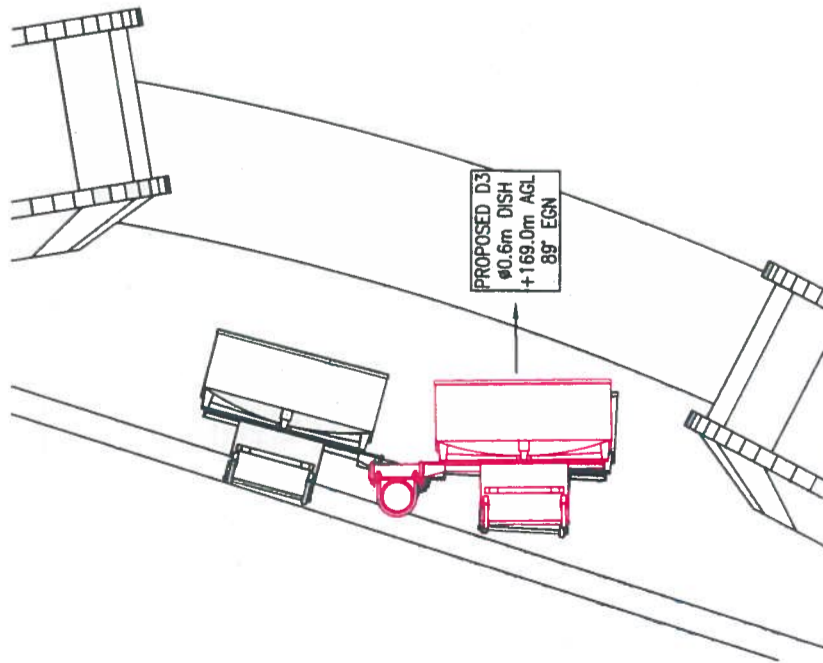

PROPOSED D3 DISH PLAN @ 169.0m A.G.L.
SCALE: 1:25

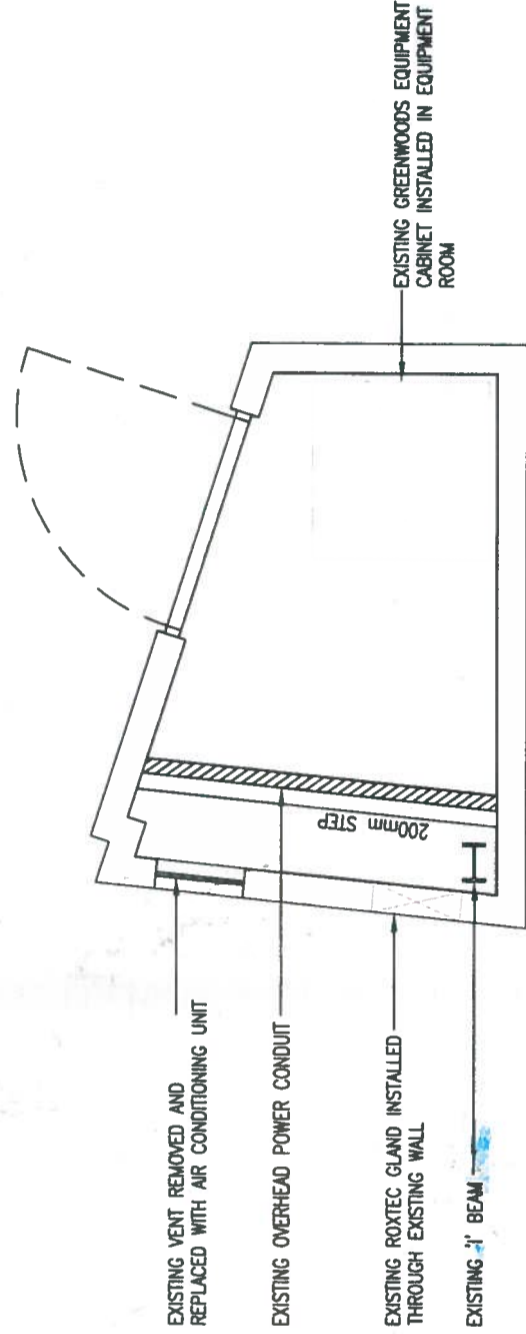

EQUIPMENT ROOM LAYOUT
SCALE: 1:25

- GENERAL NOTES
- 1) ALL DIMENSIONS IN MILLIMETRES UNLESS STATED OTHERWISE
 - 2) DRAWING IN ACCORDANCE WITH THE STANDARDS REFERENCED IN BS8888: 2000
 - 3) THIS DRAWING TO BE READ IN CONJUNCTION WITH Drg. No's 200, 300, 600 & 700.
 - 4) A.T.D. = ABOVE TOWER DATUM

NLN
NEWLINE
NETWORKS

Rev	Revision	Date	Drn	App
E	Project No. BTT Dish D3 Relocated	19.12.16	MS	JS
D	Project No. BTT REVISION	01.12.16	JS	MS
C	Project No. BTT REVISION	21.11.16	JS	MS
B	Project No. BTT REVISION	18.11.16	JS	MS
A	Project No. BTT FIRST ISSUE	16.12.15	BB	PL

This drawing is the property of NLN and may not be reproduced or disclosed to a third party in any form without written permission



Site Name:	B.T. TOWER
Site Ref:	BTT
Scale:	AS SHOWN
Date:	16.12.15 Dm: BB
Site Address:	B.T. TOWER 60 CLEVELAND STREET TILEHURST, READING W1T 4JZ
Drawing Title:	DISHES & EQUIPMENT SCHEDULES
Drawing No.	A3_BTT_400
App.	PL