

**4000 mm AGL**

**ITEM 01 (Qty 1)**


Taylor Walker fascia sign. LED trough light.  
Scale 1:20



**6000 mm AGL**


**ITEM 02 (Qty 1)**

New double sided pictorial sign.  
Green king header to display a 3D crown and individual letters.  
LED illumination.  
Pictorial panel to display an applied full colour display.  
LED trough illumination.  
Fixed to existing gibbet  
Scale 1:20

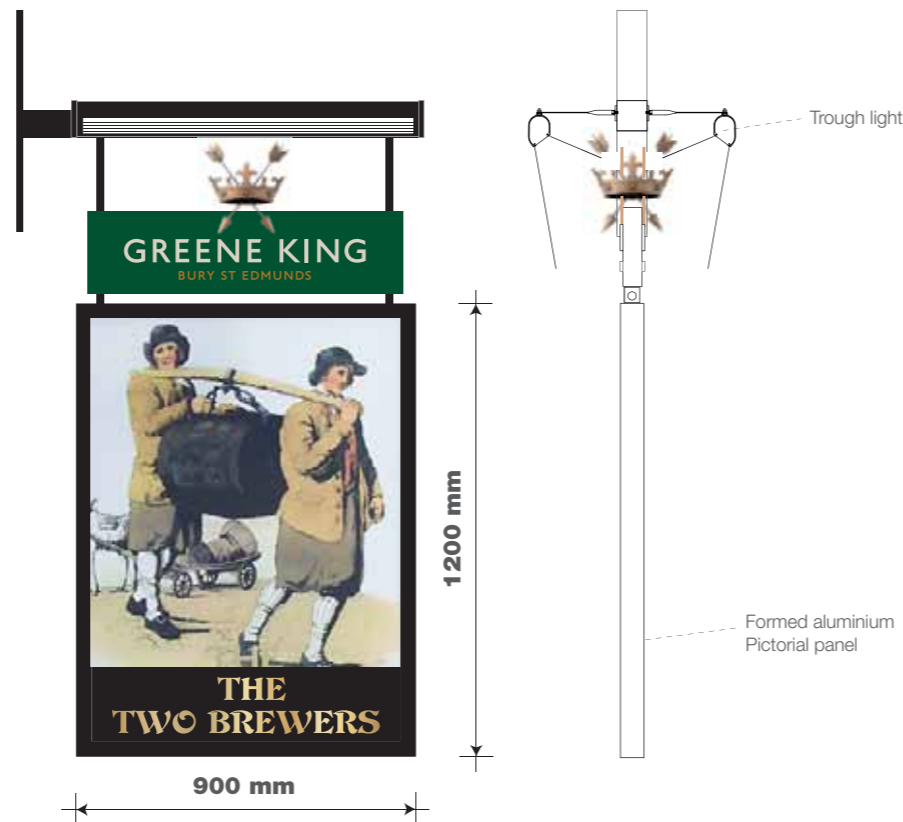

**ITEM 03 (Qty 1)**

Taylor Walker barrier with stainless steel posts  
Scale 1:20

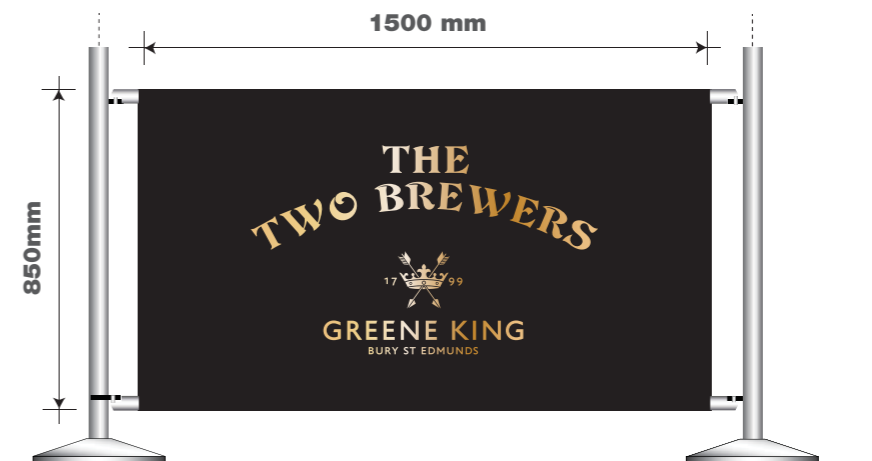

Scale 1:20 @ A3

GREENE KING  
**TWO BREWERS**  
40 MONMOUTH STREET  
LONDON  
WC2H 9EP

**124013 REV A**  
03/01/17 - JCL








03

GREENE KING  
**TWO BREWERS**  
 40 MONMOUTH STREET  
 LONDON  
 WC2H 9EP

**124013 REV A**  
 03/01/17 - JCL

**!a**  
 ashleightsigns.co.uk

# Two Brewers London WC2H 9EP

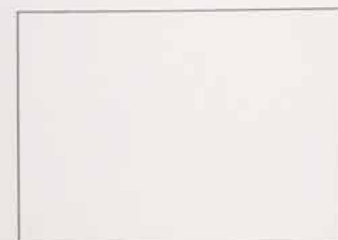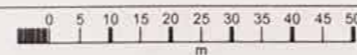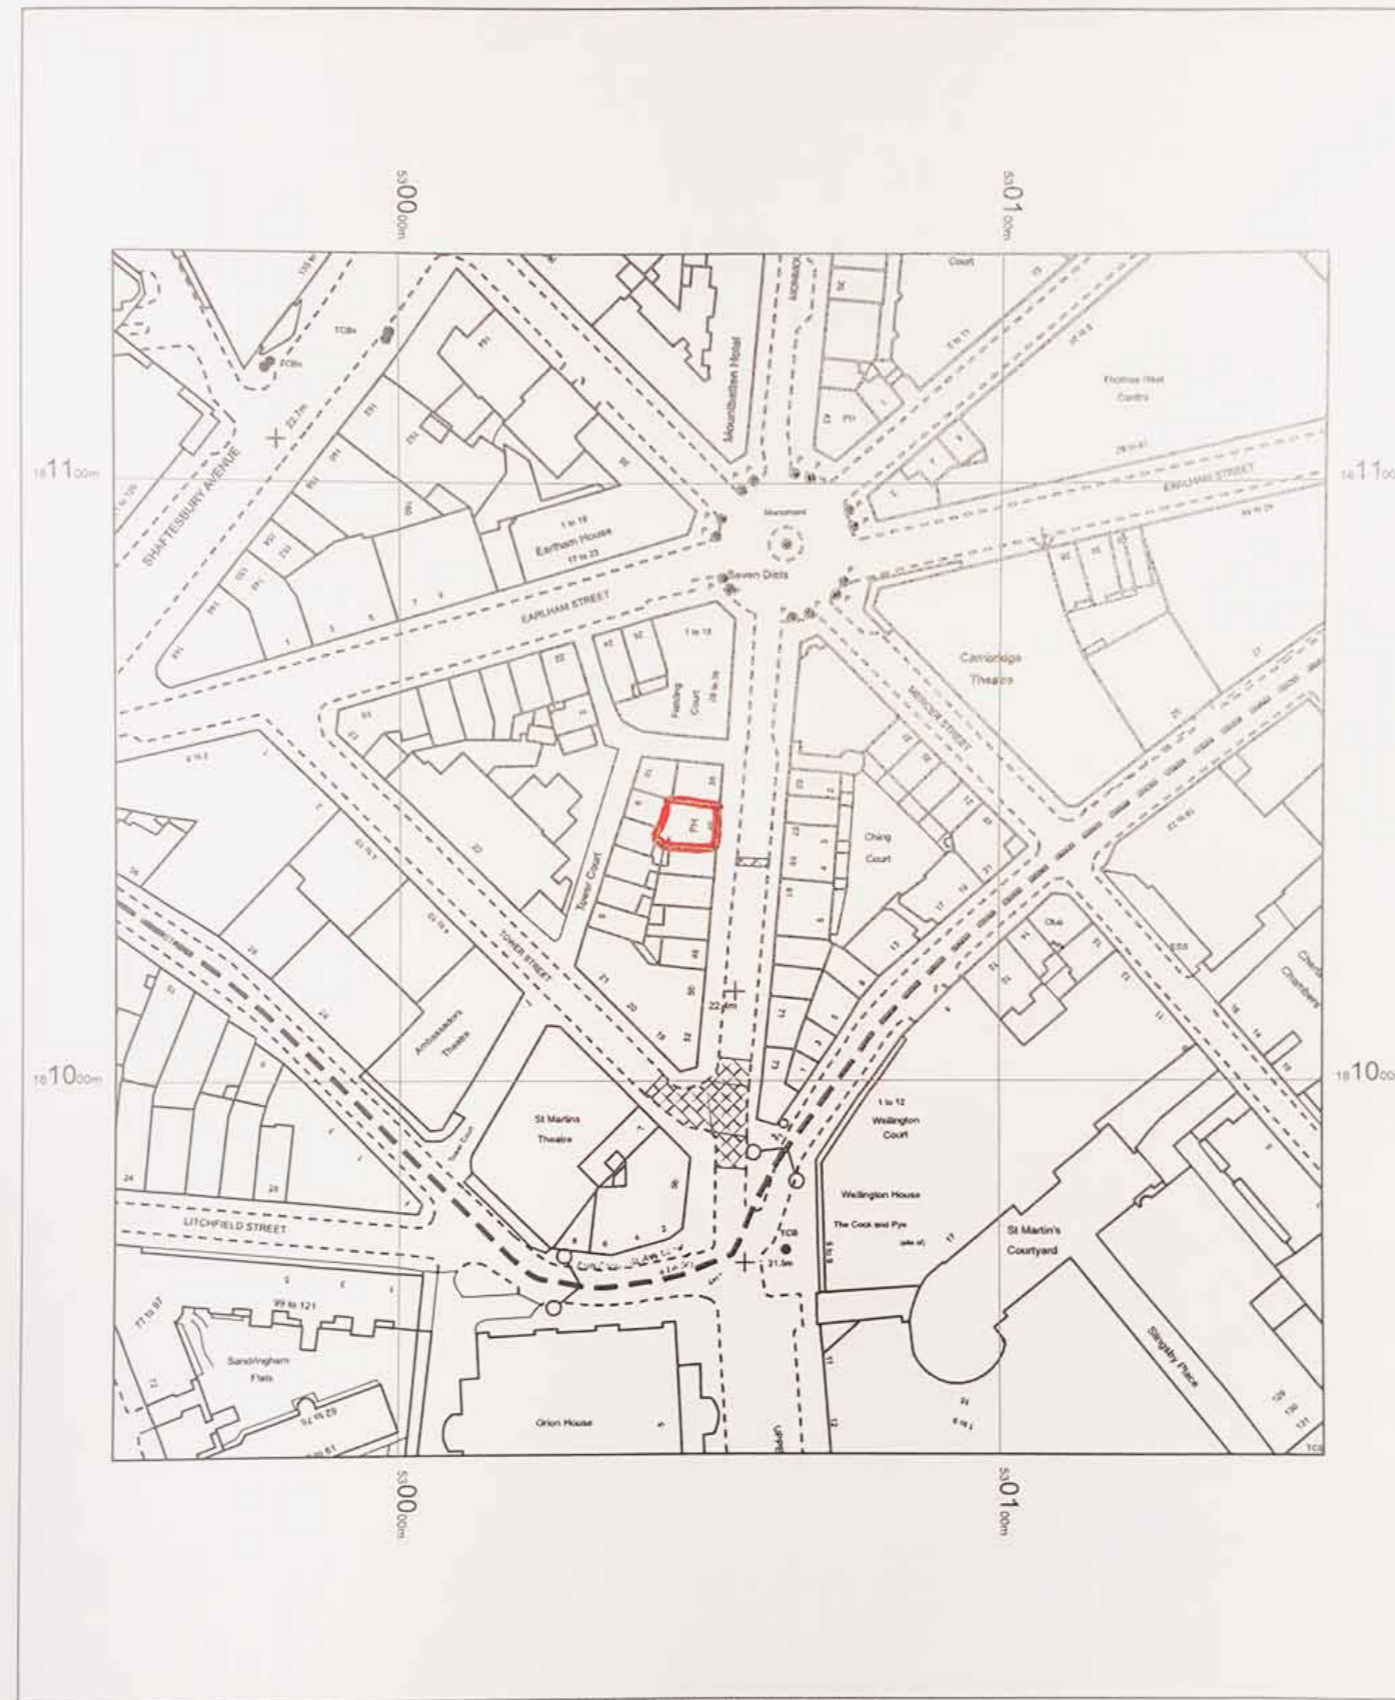

OS MasterMap 1250/2500/10000 scale  
 24 October 2016, ID: CM-00570428  
 www.centremapslive.co.uk

1:1250 scale print at A4, Centre: 530054 E, 181038 N

©Crown Copyright and database rights 2016 OS  
 100019980



GREENE KING  
**TWO BREWERS**  
 40 MONMOUTH STREET  
 LONDON  
 WC2H 9EP

**124013 REV A**  
 03/01/17 - JCL





GREENE KING  
**TWO BREWERS**  
40 MONMOUTH STREET  
LONDON  
WC2H 9EP

**124013 REV A**  
03/01/17 - JCL

