



Level 01

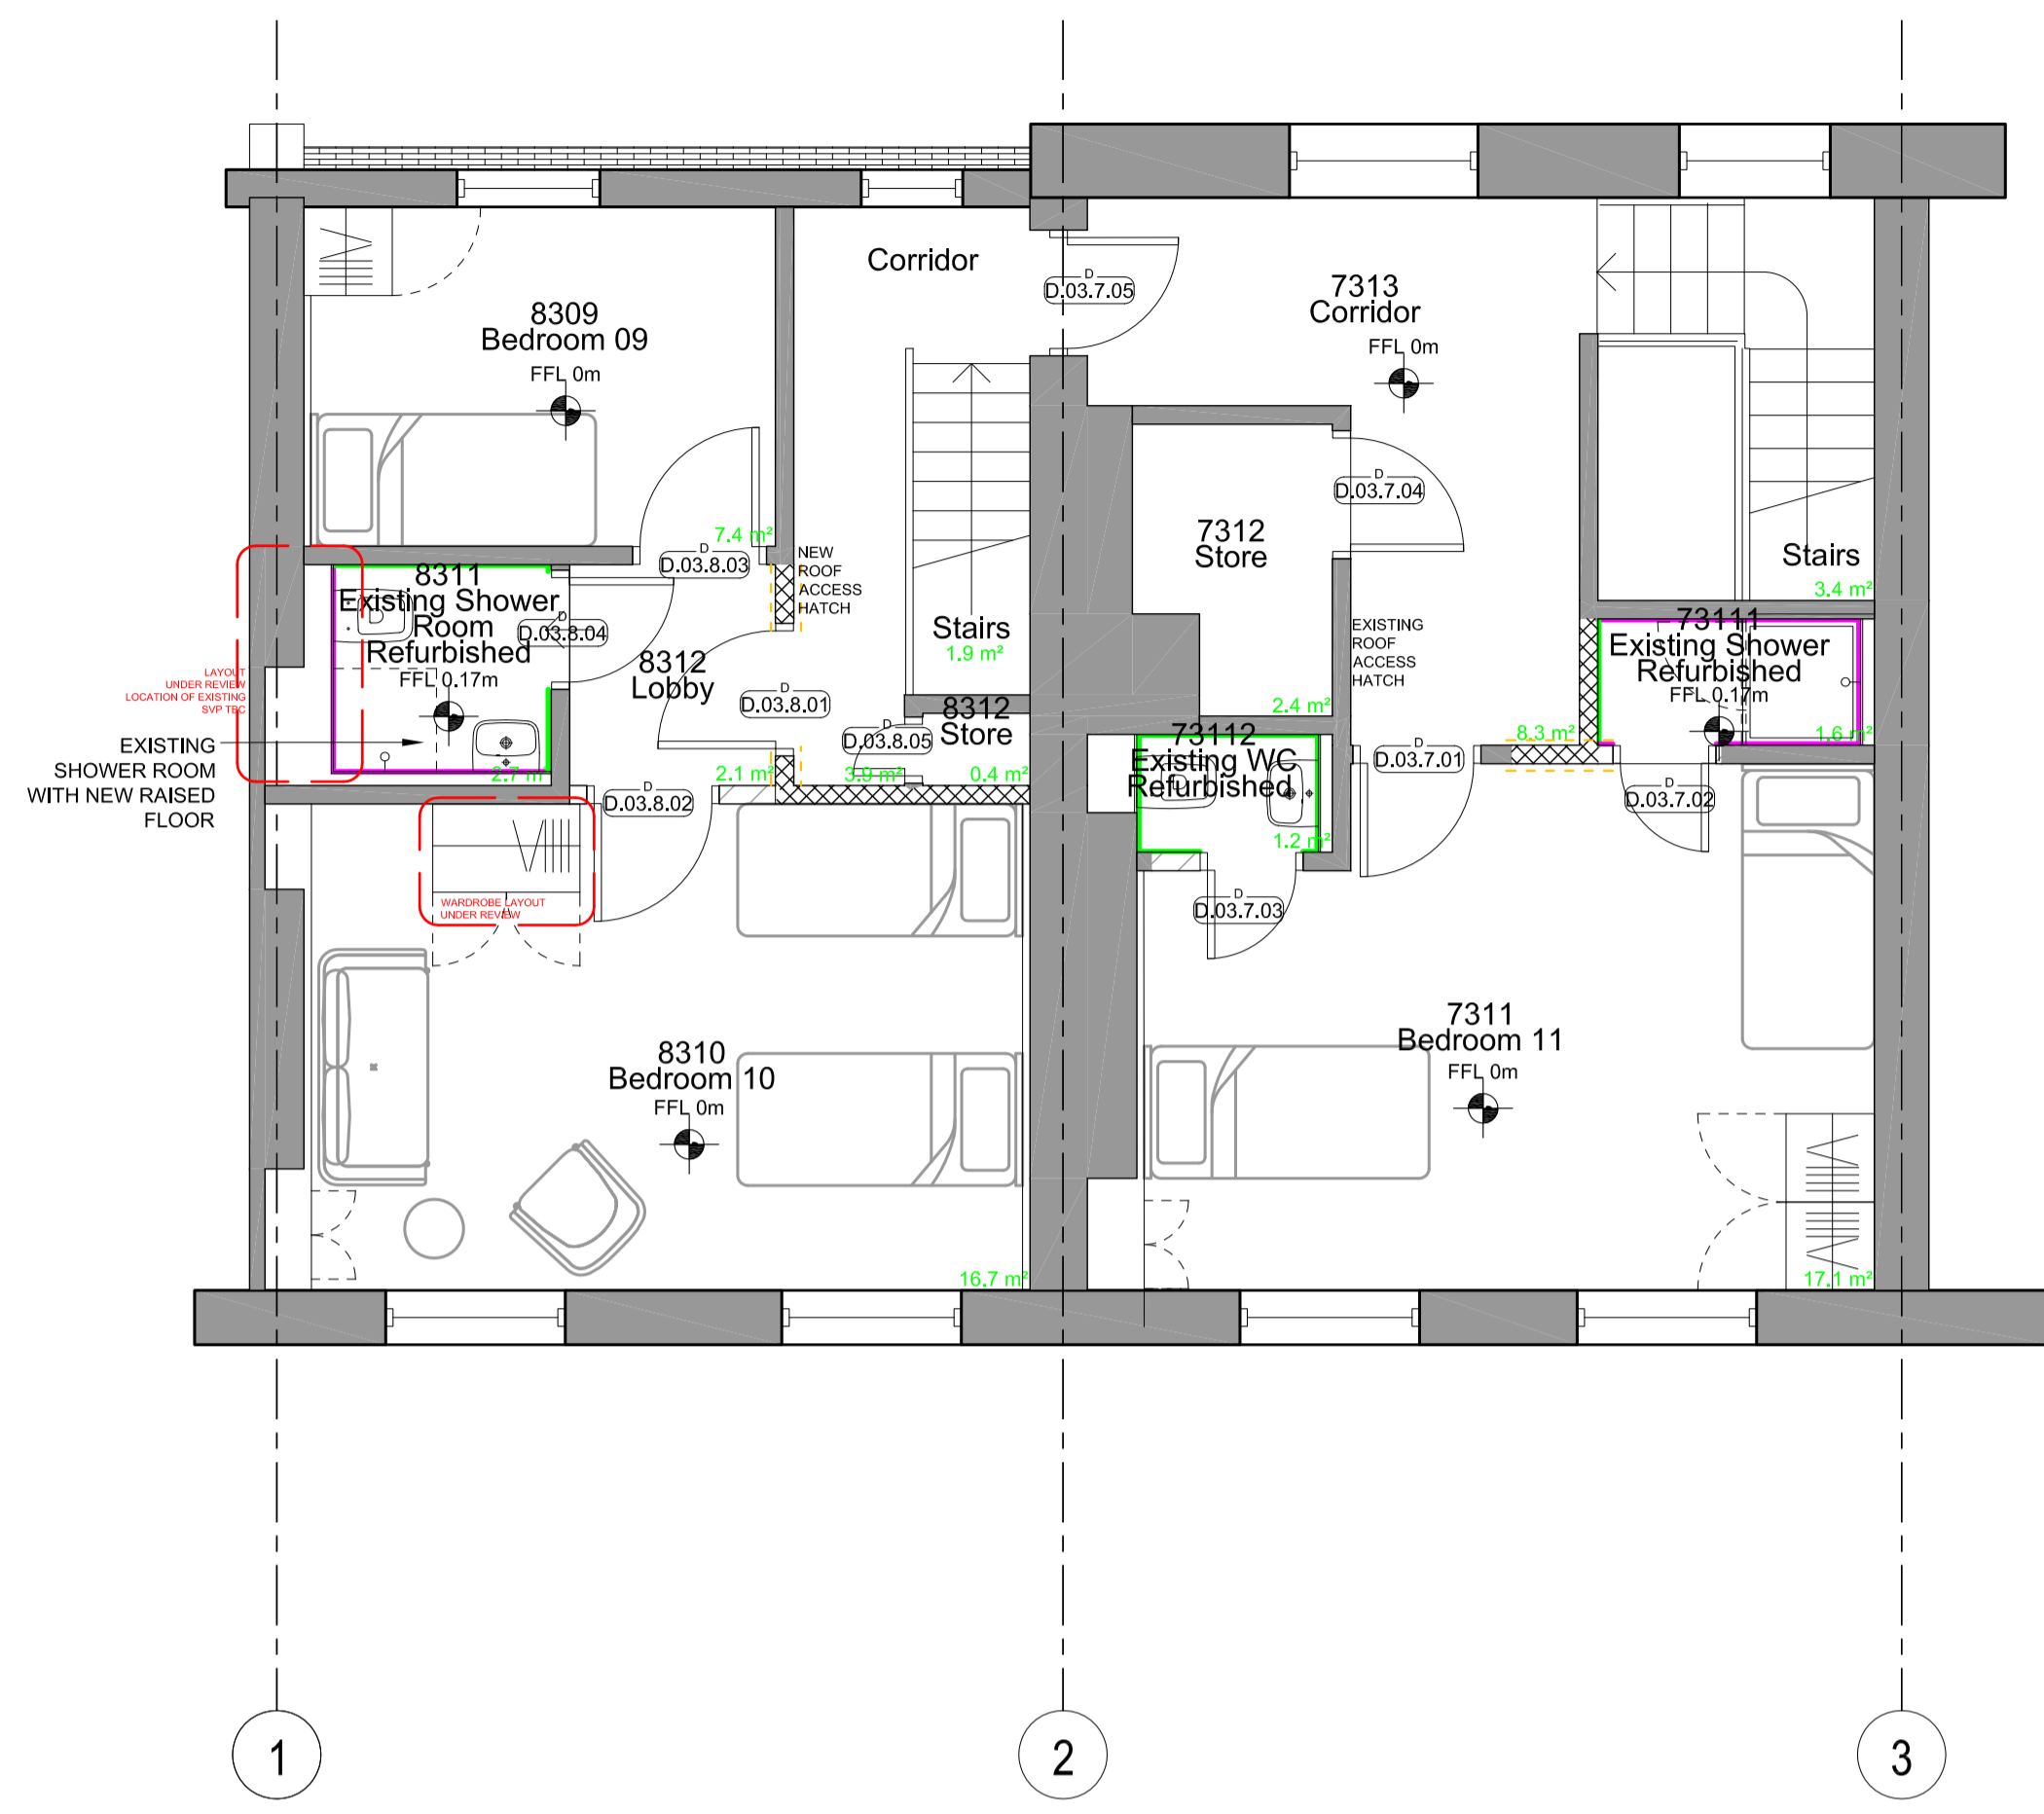

Level 03

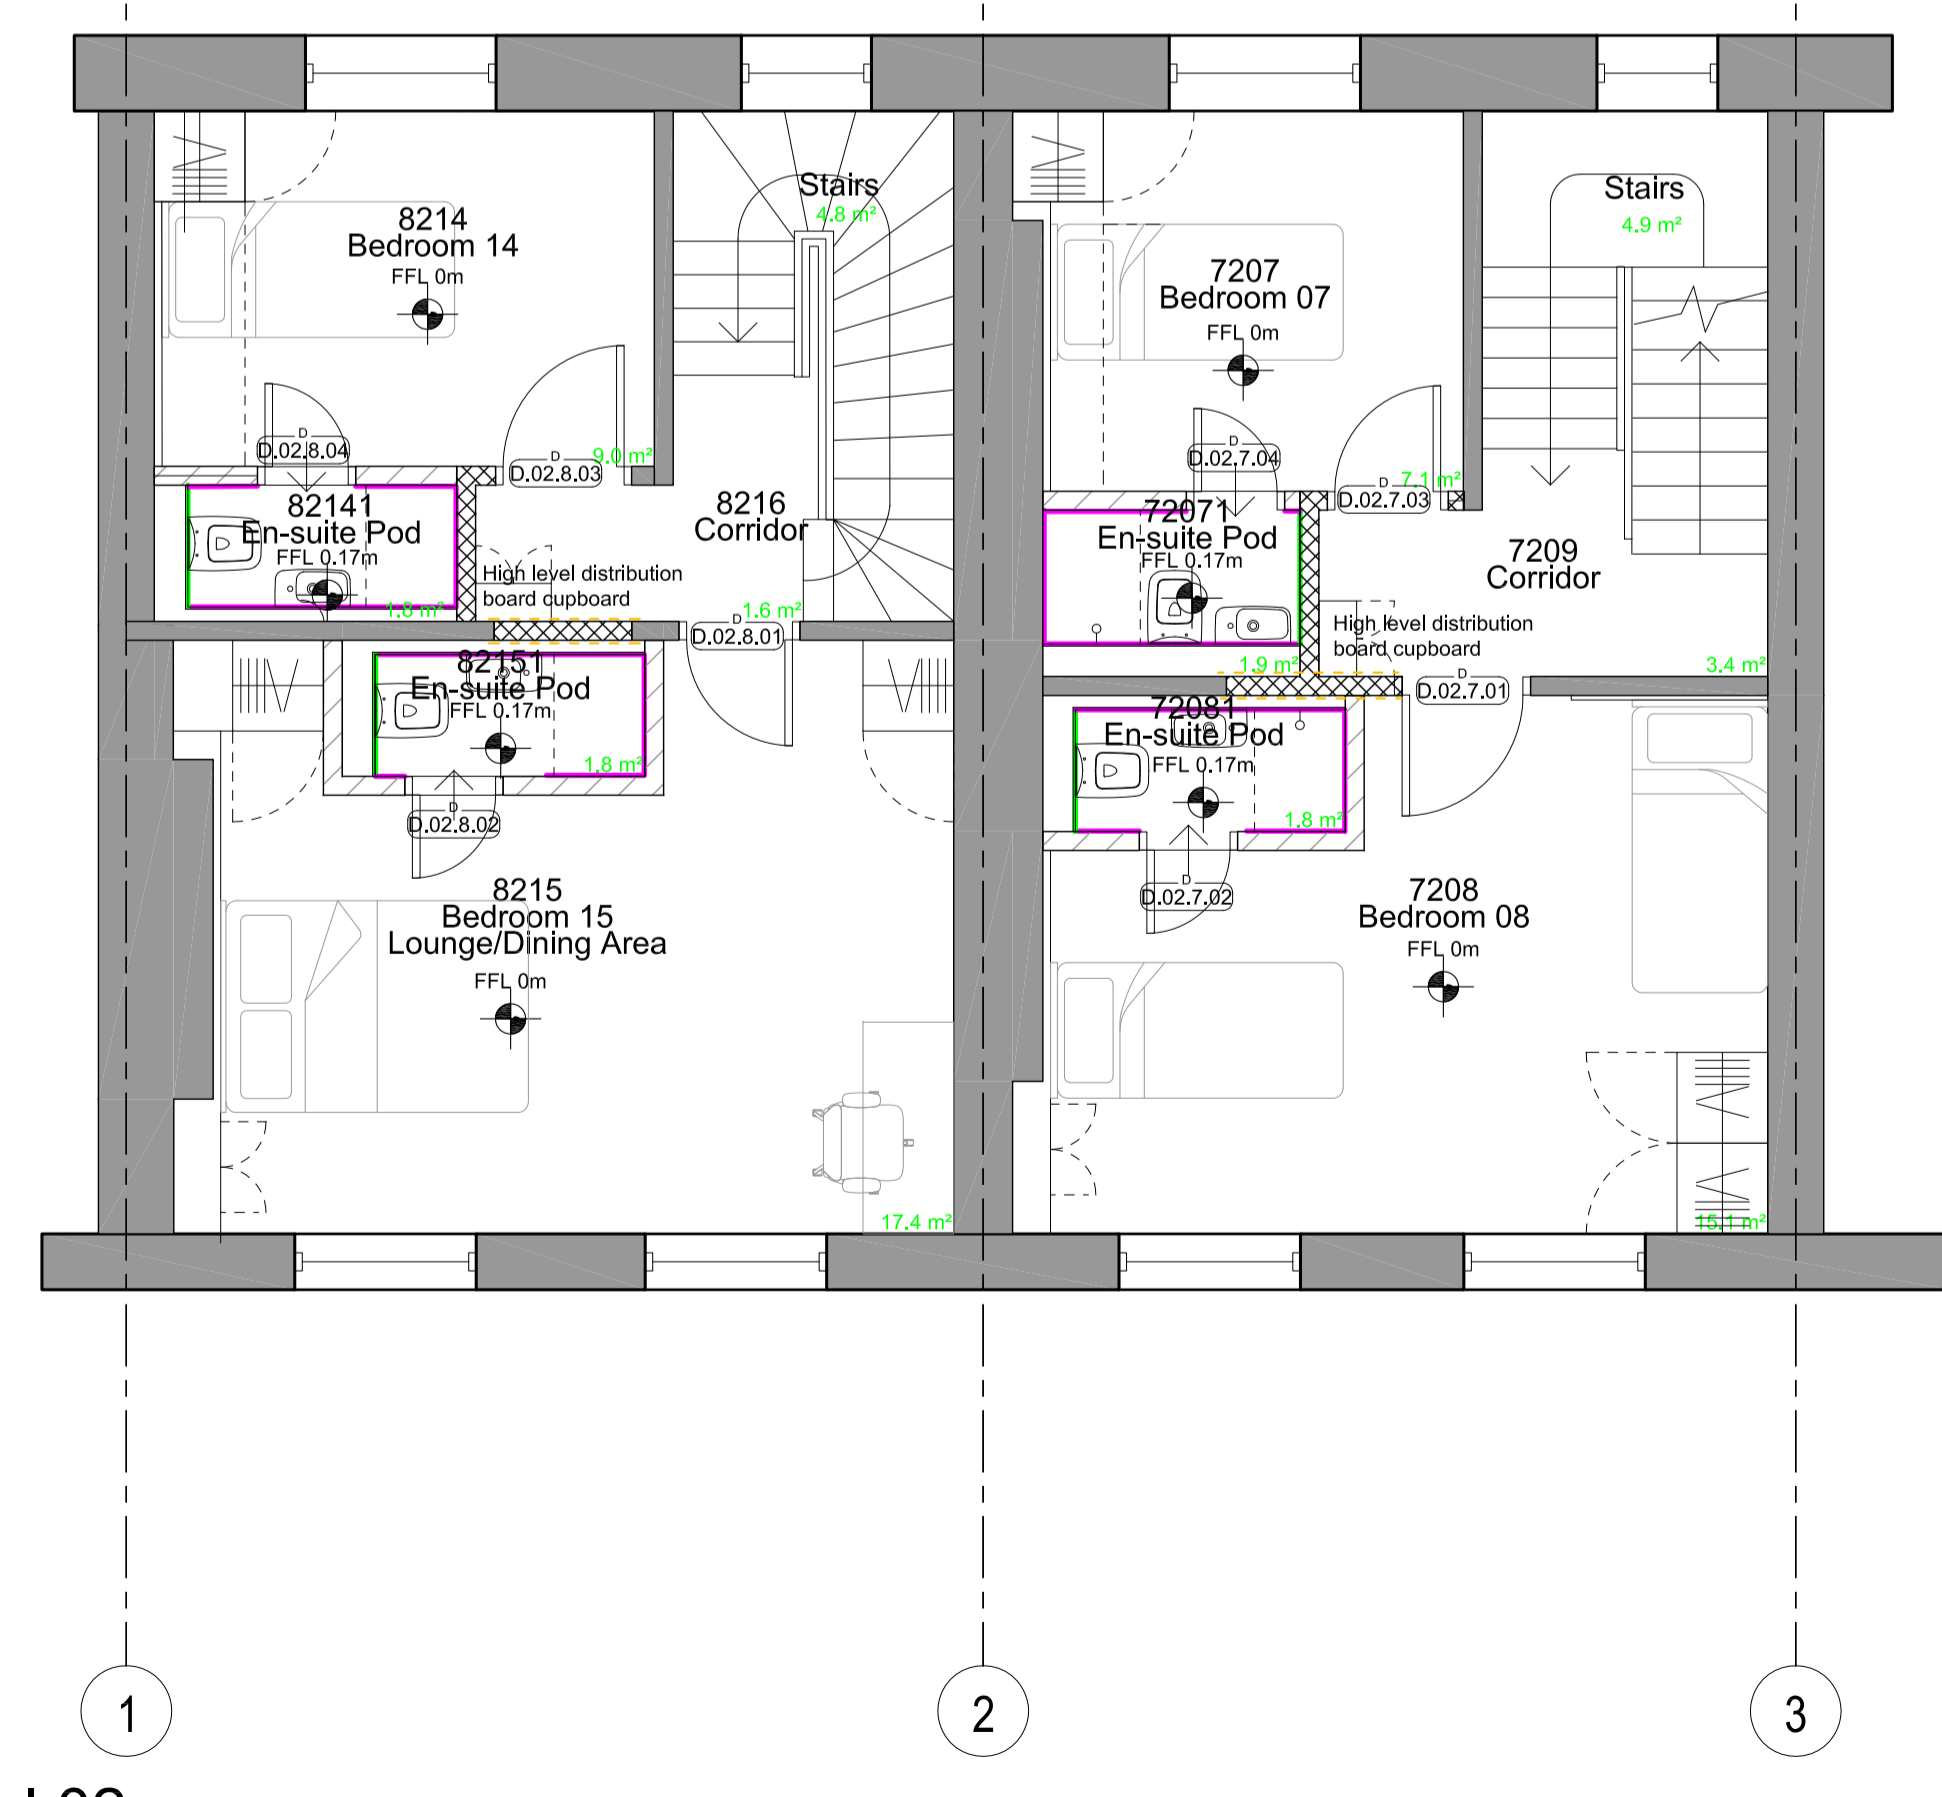

Level 02

Notes

- KEY:
- TO BE READ IN CONJUNCTION WITH
 - a.SPECIFICATION
 - b.GA33 SERIES
 - c.INTERIOR SPECIALIST JOINERY REPORT 16032-AA-07-G4-RPT001
 - d.INTERIOR SANITARY FIXTURES REPORT 16032-AA-07-G4-RPT002

- EXISTING PARTITION
- NEW PARTITION see specification K10/125A
- NEW PARTITION FIRED RATED 60MINS see specification K10/125A
- NEW PARTITION THICKNESS TO MATCH EXISTING see specification K10/125B
- MOISTURE RESISTANT PLASTERBOARD see specification K10/125A & K10/155A
- WATER RESISTANT WEI BOARD see specification K10/155A
- FINISHED FLOOR LEVEL
- TO BE CONFIRMED ON SITE
- GROUP 2 FURNITURE
- NOTICE BOARD see specification N10/195A

Revision	Date	Description
A	17/11/16	25/11/16
B	17/11/16	25/11/16
C	17/11/16	25/11/16
D	17/11/16	25/11/16
E	17/11/16	25/11/16
F	17/11/16	25/11/16

Scale 1:50, Size A1, Date First Issue 28/10/16. Drawn by GD, Checked by DF.

Project: 7-8 Sandwich Street GOSH Parents Accommodation.

Drawing: Level 1, 2 & 3 General Arrangement Plan.

Drawing number 16032-AA-G20-02, Revision F.

Status: FOR APPROVAL.

