




01 | Pre-cast Concrete Paving
27_501

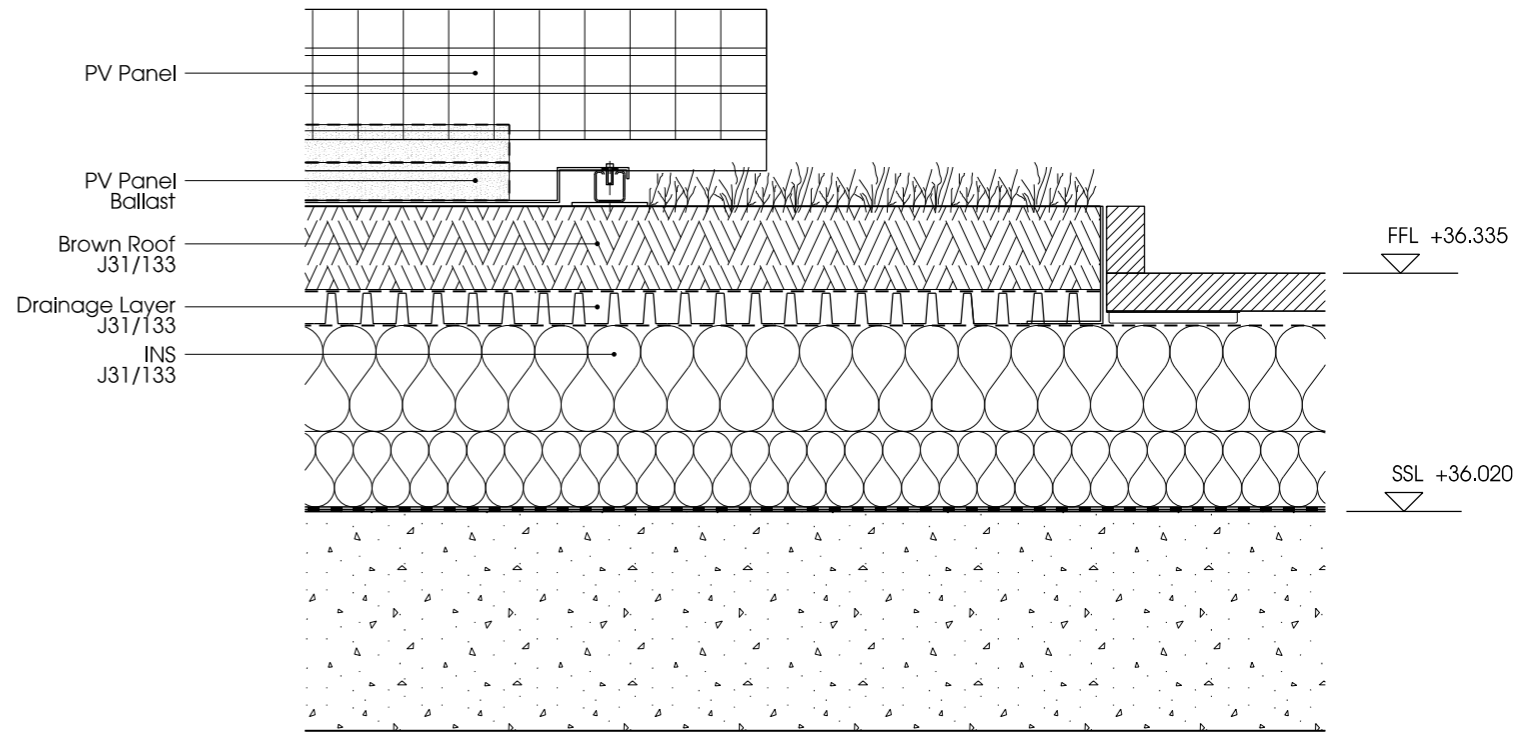

01 | Concrete Paving Edge Condition
27_500

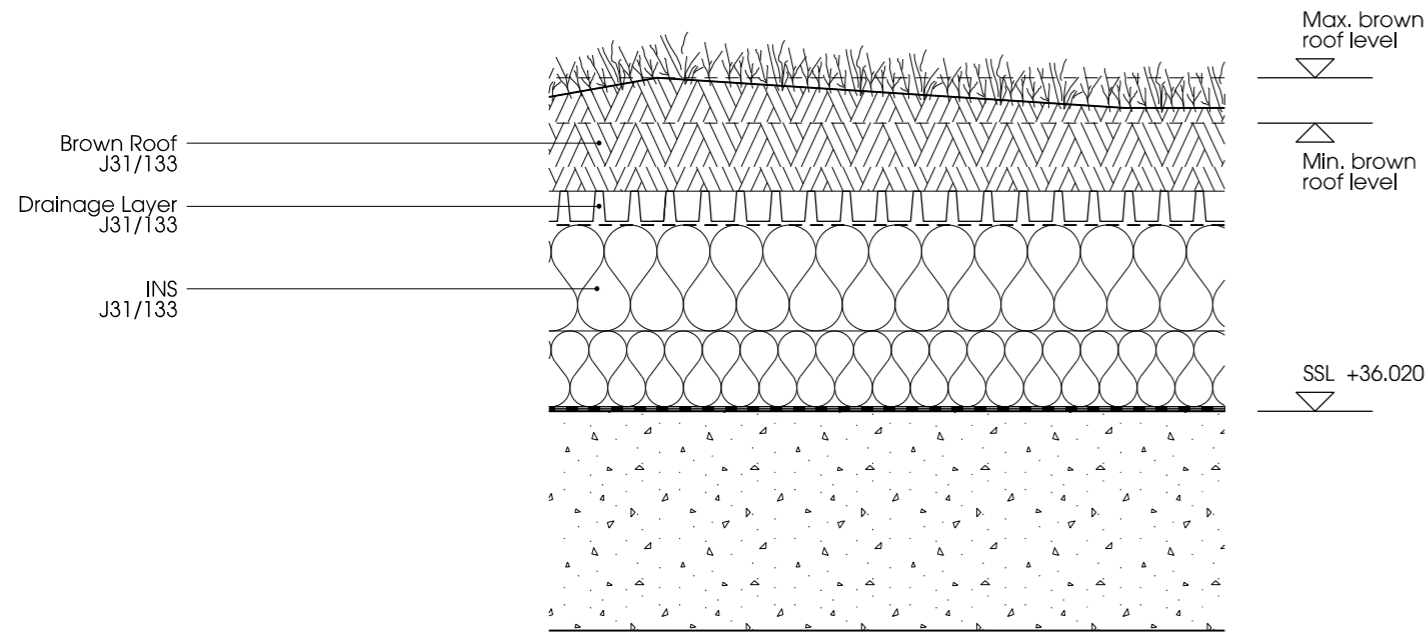

01 | Typical Brown Roof
27_501

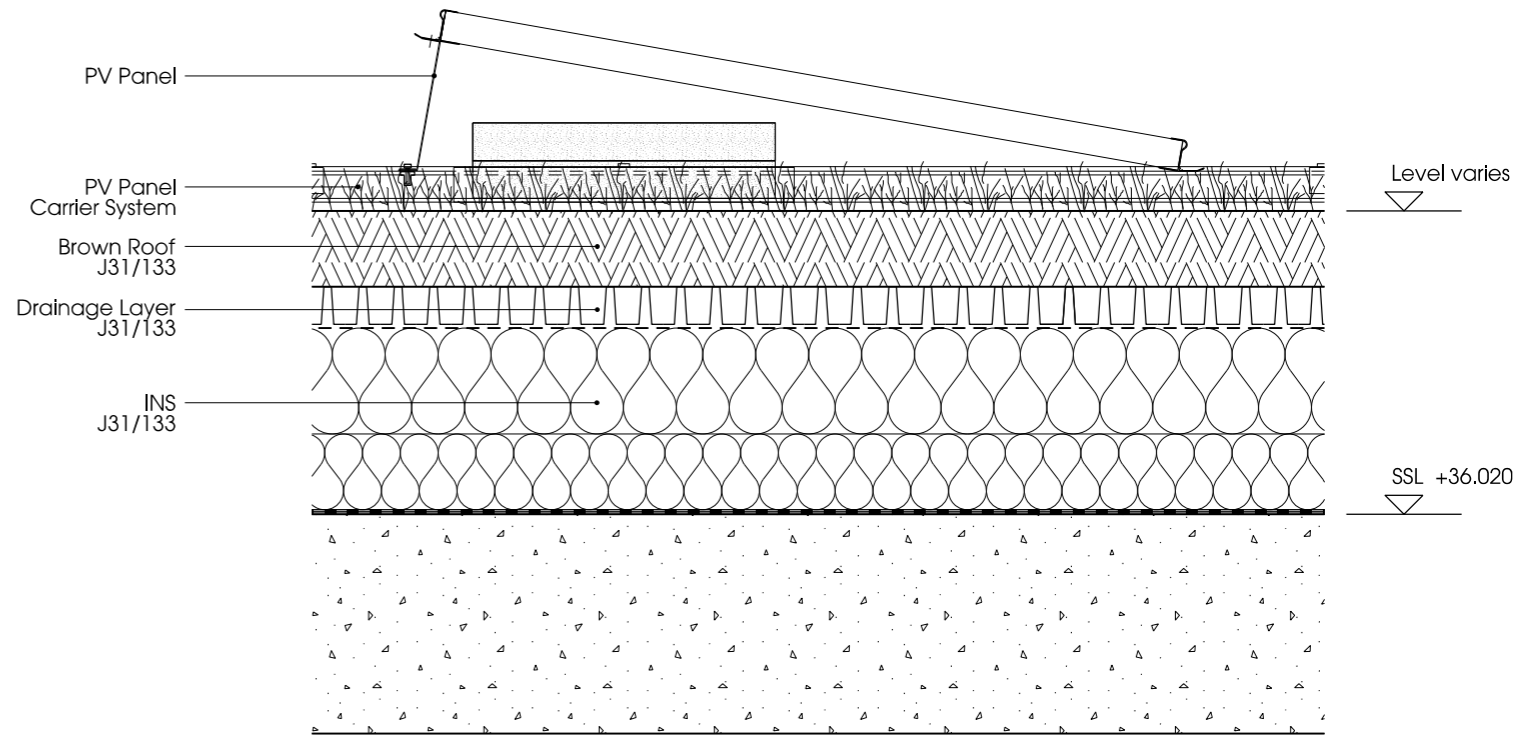

01 | PV Panel on Brown Roof
27_500

Notes

Contractor to check all dimensions on site. Do not scale from this drawing. Stanton Williams to be advised of any variation between the drawings and site conditions.

© Stanton Williams. All rights reserved in Chapter IV of the Copyright, Designers and Patents Act 1998 have been asserted.

To be read in conjunction with the specification and all relevant drawings.

Materials Key

ALEXT	Aluminium extrusion
ALPR	Aluminium pressing
BAL-01	Balustrade to L2 terrace
BR-01	Fair faced brickwork (F10/110)
BR-02	Running course brickwork (F10/112)
BR-03	English bond brickwork (F10/115)
DR-01	Main entrance doors (H11/200)
DR-02	Louvered hinged doors to substation (H31/140)
DR-04	Automated bi-fold metal doors (L20/150)
EWS-A	Curtain walling, north (H11/110)
EWS-B	Curtain walling in brickwork (H11/120)
EWS-C	Structural glazing, Ground Floor (H11/130)
EWS-D	Structural glazing/doors, Outpatient's terrace (H11/140)
EWS-E	Curtain walling, GMP north and south (H11/150)
EWS-F	Metal panel cladding, GMP east and west (H31/112)


Revision

EWS-G	Flush curtain walling, Outpatient's north (H11/160)
EWS-H	Flush glazing in brickwork (H11/170)
LSF	Lightweight steel framing (G10/140)
LVR-01	Weather-proof louvered metal screens (H31/142)
LVR-02	External plant room louvres (H31/145)
LVR-03	Enclosed plant room louvres (H31/148)
ML	Metal facade panels, integrated doors/louvres (H31/110)
PR-C	Precast concrete cladding (H42/110)
RFL-01	Main atrium rooflight (H10/110)
RFL-02	Outpatient's rooflight (H10/120)
TR-01	Terracotta cladding, piers (H55/110)
TR-02	Terracotta coping (H55/120)
TR-03	Terracotta cladding, flat panels (H55/130)
TR-04	Terracotta cills (H55/140)
TR-04	Movement joint (F30/610)

Revision Date

3 01.04.16 Tender Issue

Location

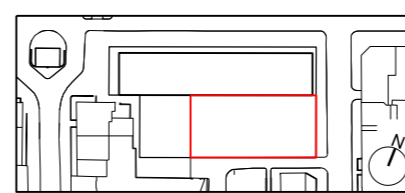

Stanton Williams
36 Graham Street
London N1 6GU
Phone +44 (0)20 7880 6400
Email 464@stantonwilliams.com
www.stantonwilliams.com



Project

Centre for Research into Rare Disease in Children at Great Ormond Street Hospital

Drawing Title

Roof Section Details Level 04 Roof Typical Roof Build-ups

Date

26/02/2015

Scale @ A3

1:10

Status

Tender

Drawn

LO

Checked

KI

Approved

GH

Project No.

464

Drawing No.

27_501

Revision

3