




01 Plan
90_315 Refer to Drawing 00_308

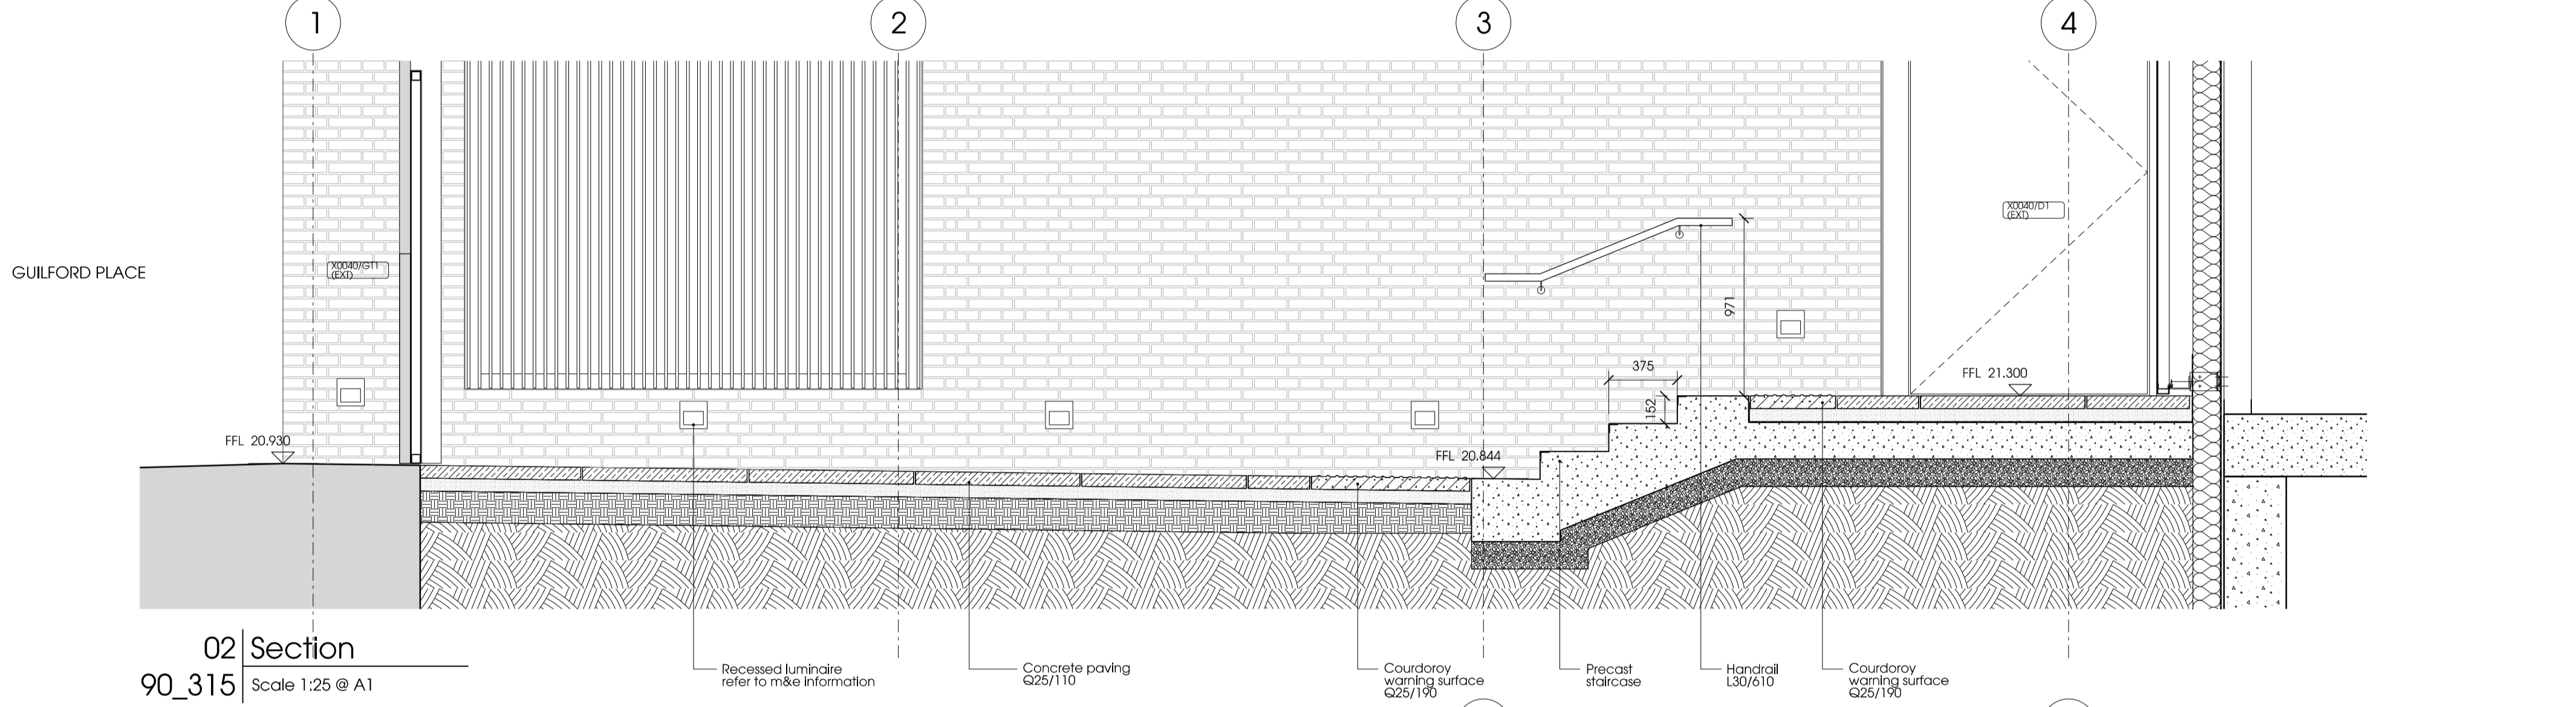

02 Section
90_315 Scale 1:25 @ A1

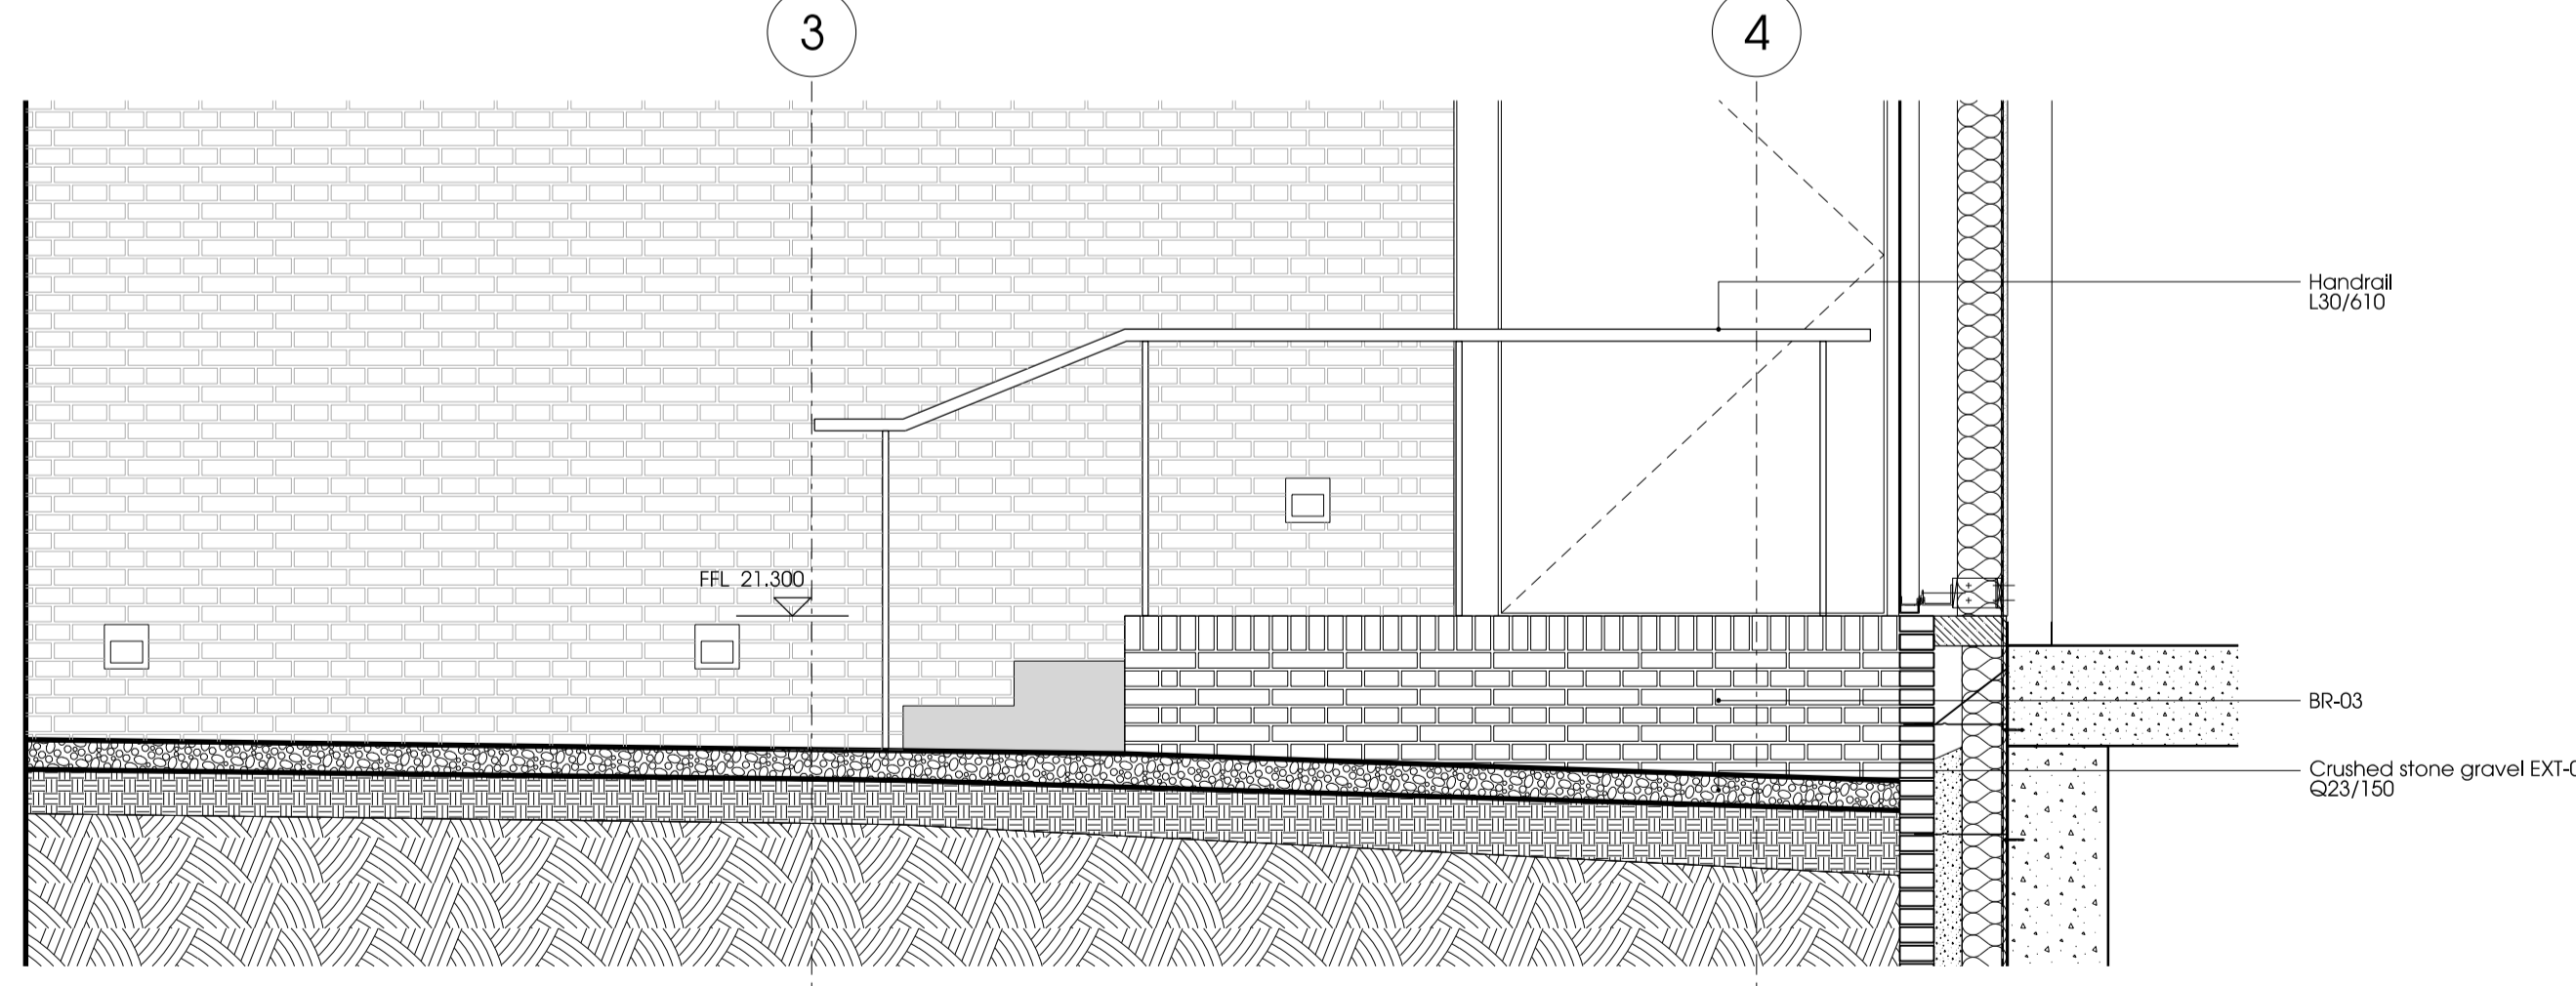

03 Elevation
90_315 Scale 1:25 @ A1

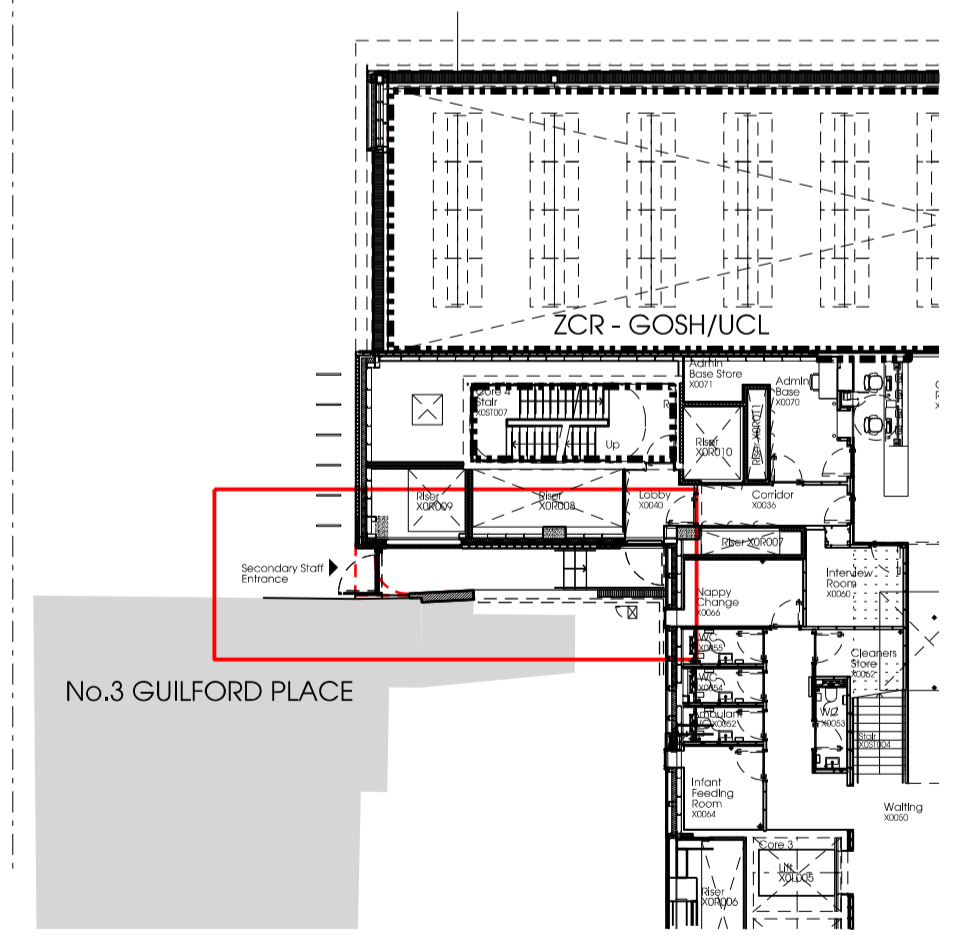

04 Location Plan
90_315 Scale 1:250 @ A1

Notes

Contractor to check all dimensions on site. Do not scale from this drawing. Stanton Williams to be advised of any variation between the drawings and site conditions.
© Stanton Williams. All rights described in Chapter IV of the Copyright, Designers and Patents Act 1998 have been asserted.
To be read in conjunction with the specification and all relevant drawings.


Materials Key

- ALEXT Aluminium extrusion
- ALPR Aluminium pressing
- BAL-01 Balustrade to L2 terrace
- BR-01 Fair faced brickwork (F10/110)
- BR-02 Running course brickwork (F10/112)
- BR-03 English bond brickwork (F10/115)
- DR-01 Louver hinged doors to substation (H31/140)
- DR-02 Automated bi-fold metal doors (L20/150)
- EWS-A Curtain walling, north (H11/110)
- EWS-B Curtain walling in brickwork (H11/120)
- EWS-C Structural glazing, Ground Floor (H11/130)
- EWS-D Curtain walling, GMP north and south (H11/150)
- EWS-E Metal panel cladding, GMP east and west (H31/112)

- EWS-G Flush curtain walling, Outpatients north (H11/160)
- EWS-H Flush glazing in brickwork (H11/170)
- LSF Lightweight steel framing (G10/140)
- LVR-01 Weather-proof louvered metal screens (H31/142)
- LVR-02 External plant room louvres (H31/145)
- LVR-03 Enclosed plant room louvres (H31/148)
- MFL Metal facade panels, integrated doors/louvres (H31/110)
- PR-C Precast concrete cladding (H42/110)
- RFL-01 Main atrium rooflight (H10/110)
- RFL-02 Outpatient's rooflight (H10/120)
- TR-01 Terracotta cladding, piers (H55/110)
- TR-02 Terracotta coping (H55/120)
- TR-03 Terracotta cladding, flat panels (H55/130)
- TR-04 Terracotta cills (H55/140)
- Movement joint (F30/610)

Revision	Date	Description
0	15.04.16	Construction

Location

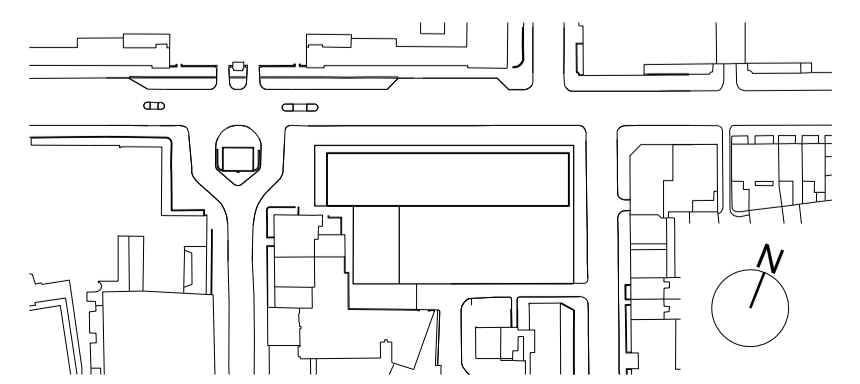

Stanton Williams
36 Graham Street
London N1 8GJ
Phone +44 (0)20 7880 6400
Email 464@stantonwilliams.com
www.stantonwilliams.com



Project
Zayed Centre for Research
into Rare Disease in Children

Drawing Title
External Works
Secondary Staff Entrance
Proposed Staircase

Date	Scale @ A1(A3)	Status	Project No.	Drawing No.	Revision
11.09.15	1:25 (1:50)	Construction	464	90_315	C
Drawn	Checked	Approved			
EM	KI	GH			