

© Crown copyright and database rights 2016 OS 100035409

Reproduction in whole or in part is prohibited

without the permission of Ordnance Survey.

Scale 1:1250 @ PAPER SIZE A4

186035m

287

288

860

860


859

859

185835m

287

288

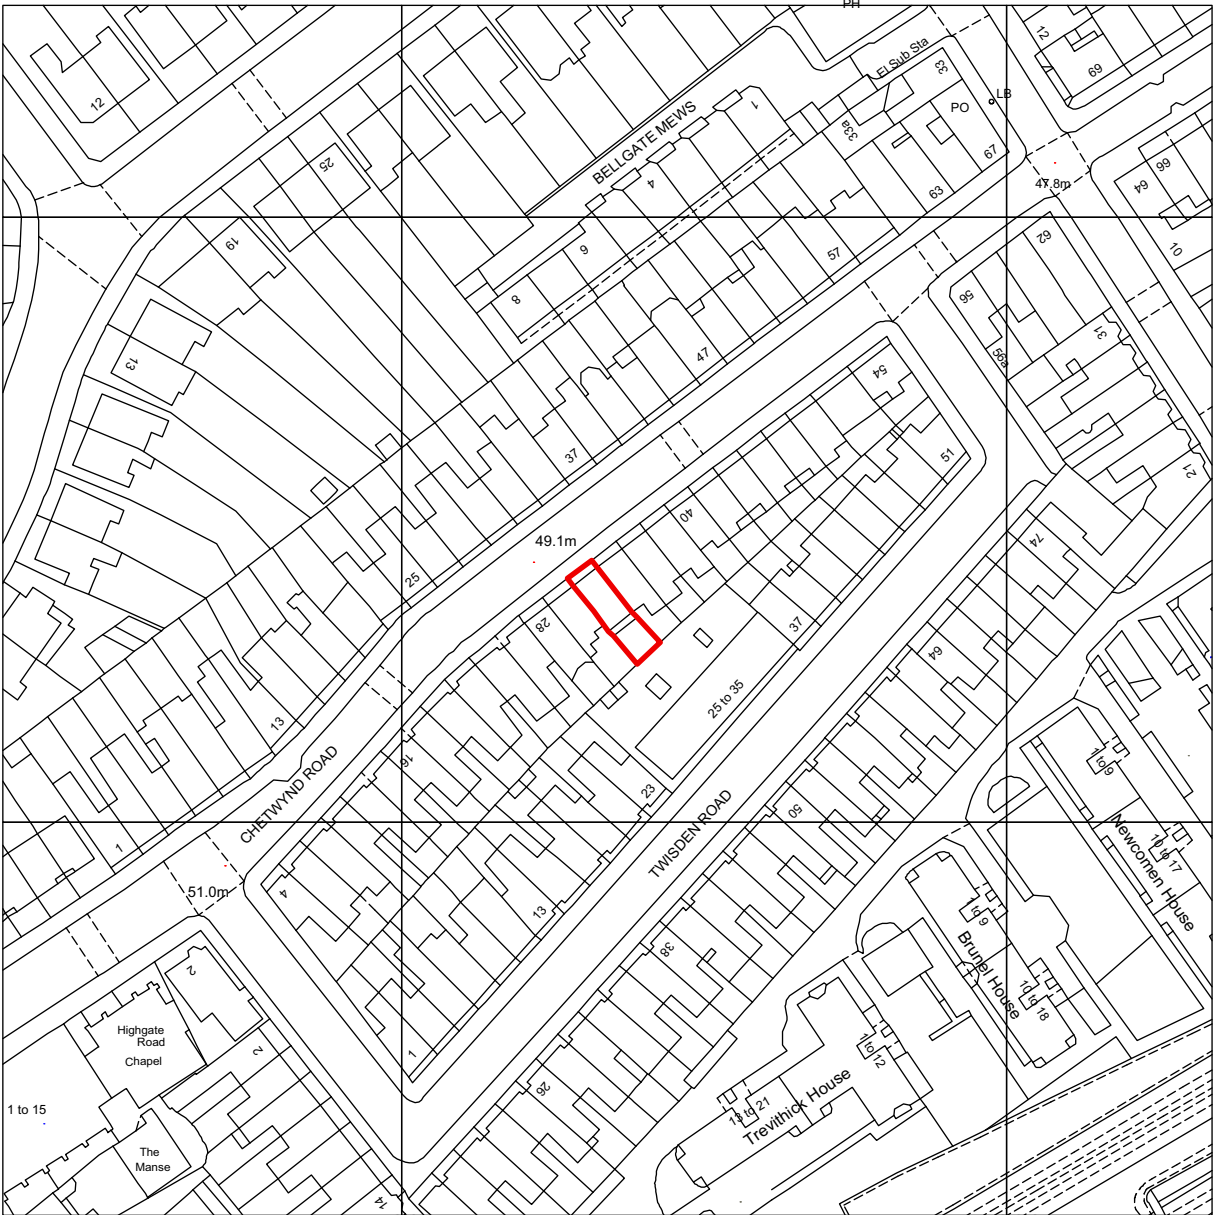

20 0 20 40 60 80 100

Metres

528634m

528834m

ROBERT DEARMAN
ARCHITECT

PROJECT

32B Chetwynd Road,
London, NW5 1BY

DRAWING TITLE

Site Location Plan

CLIENT

William Gately &
Susan Collyer

SCALE

1:1250

PROJECT NO

234 / SP

DATE

Dec 16

/ DRAWING NO/ REV

DRAWN

RD