

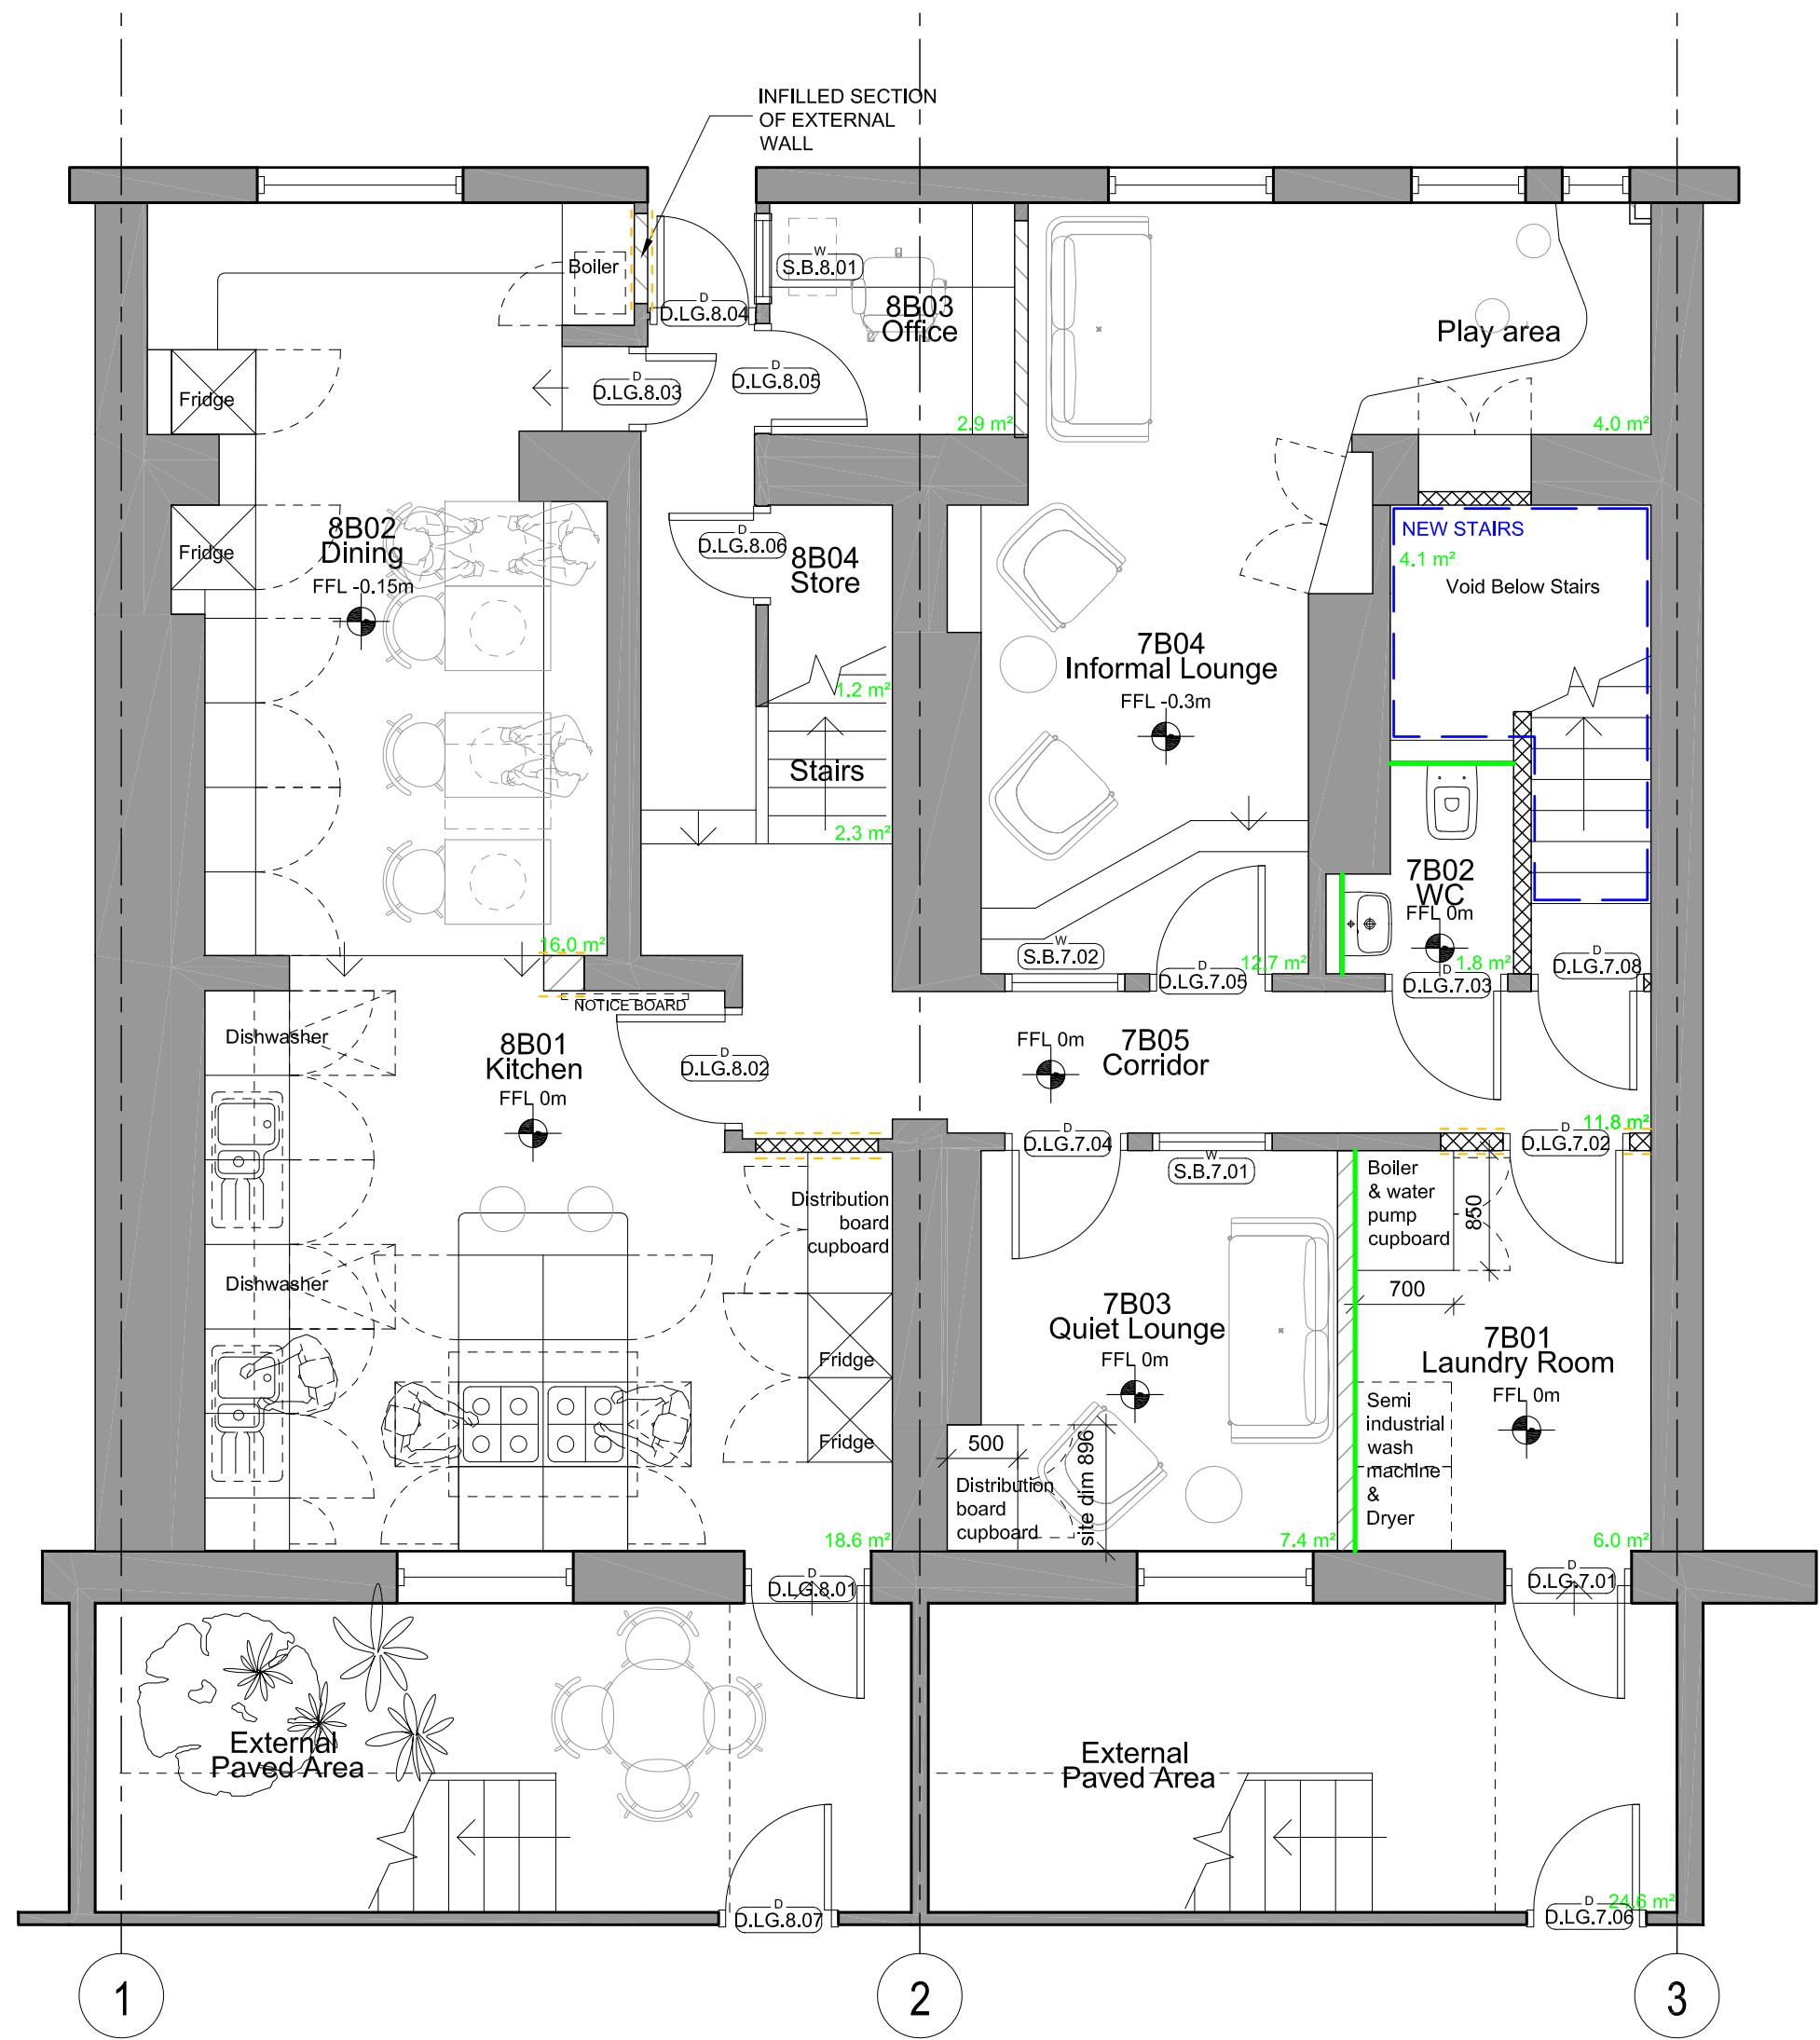


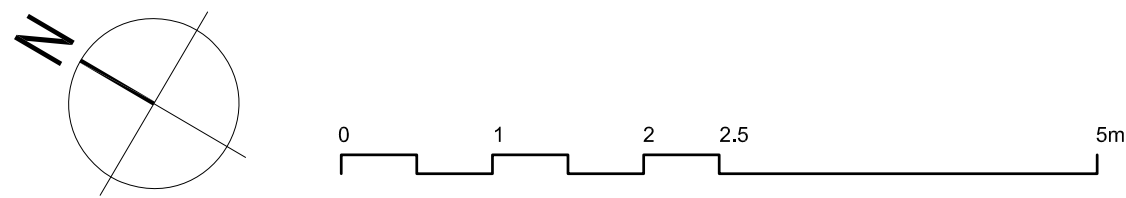

Lower Ground

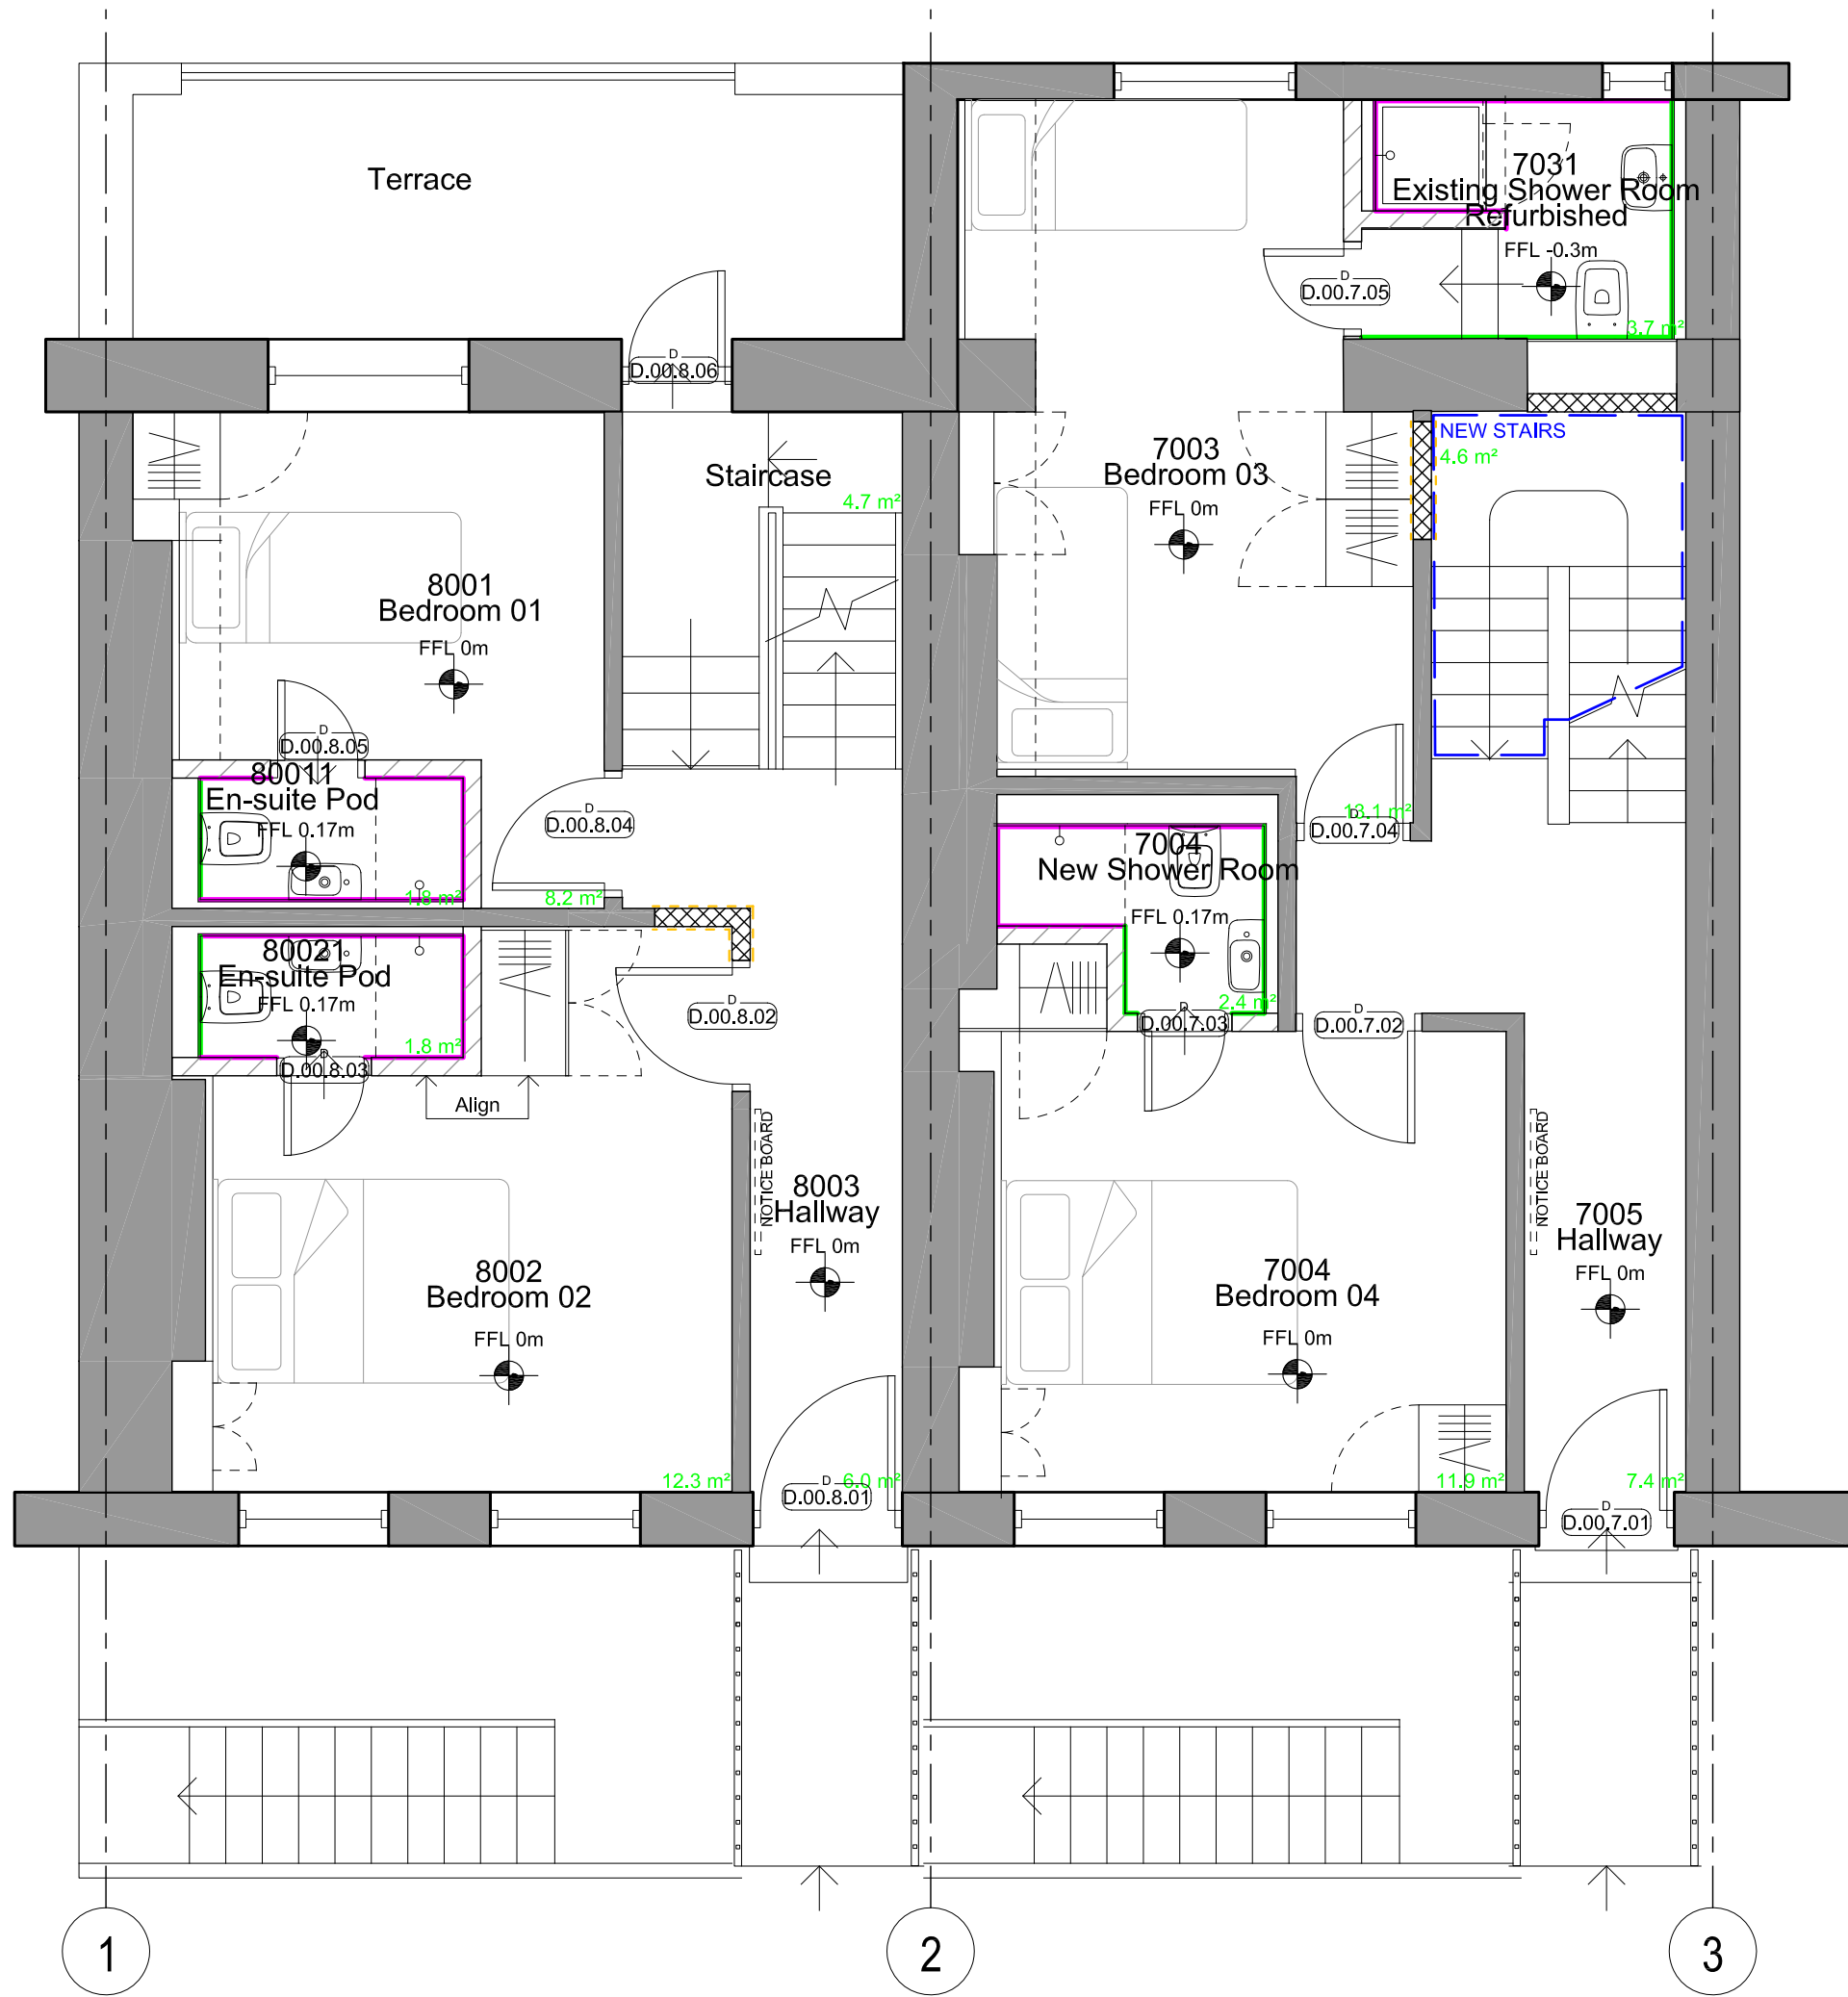

Ground Floor

This drawing and design is for use solely in connection with the project described below. The drawing and design is the copyright of Avanti Architects Ltd. and must not be re-issued, loaned or copied without written consent. All dimensions and setting out to be checked on site before construction. This drawing is to be read in conjunction with all other information relevant to the project. Any apparent discrepancy is to be brought to the attention of Avanti Architects Ltd. Do not scale from this drawing.

Notes

KEY:
TO BE READ IN CONJUNCTION WITH
a.SPECIFICATION
b.GA33 SERIES
c.INTERIOR SPECIALIST JOINERY REPORT
16032-AA-07-G4-RPT001
d.INTERIOR SANITARY FIXTURES REPORT
16032-AA-07-G4-RPT002

EXISTING PARTITION
NEW PARTITION
see specification K10/125A
NEW PARTITION FIRED RATED 60MINS
see specification K10/125A
NEW PARTITION THICKNESS TO MATCH EXISTING
see specification K10/125B
MOISTURE RESISTANT PLASTERBOARD
see specification K10/125A & K10/155A
WATER RESISTANT WEDI BOARD
see specification K10/155A
FINISHED FLOOR LEVEL
TO BE CONFIRMED ON SITE
GROUP 2 FURNITURE
NOTICE BOARD
see specification N10/195A

FOR APPROVAL			
	north point & scale bar added		
I	22/2/16	GD	DF
Amendments clouded			
E	06/12/16	GD	DF
Amendments clouded			
D	03/12/16	GD	DF
Tender			
C	30/11/16	GD	DF
Issued for billing			
B	25/11/16	GD	DF
Drawing reformatted, 16032-GA-G20-LG, 00 & 03 omitted			
A	11/11/16	GD	DF
Revision	Date	Drawn by	Description
		GD	DF

Scale 1:50
Size A1
Date First Issue 28/10/16
Drawn by GD
Checked by DF

Project
7-8 Sandwich Street GOSH Parents
Accommodation

Drawing
Lower Ground & Ground Floor General
Arrangement Plan

Drawing number 16032-AA-G20-01
Revision F

Status
FOR APPROVAL

AVANTI
ARCHITECTS

© Avanti Architects Ltd
361-373 City Road
London EC1V 1AS
www.avantiarchitects.co.uk
+ 44 (0) 20 7278 3060
aa@avantiarchitects.co.uk