



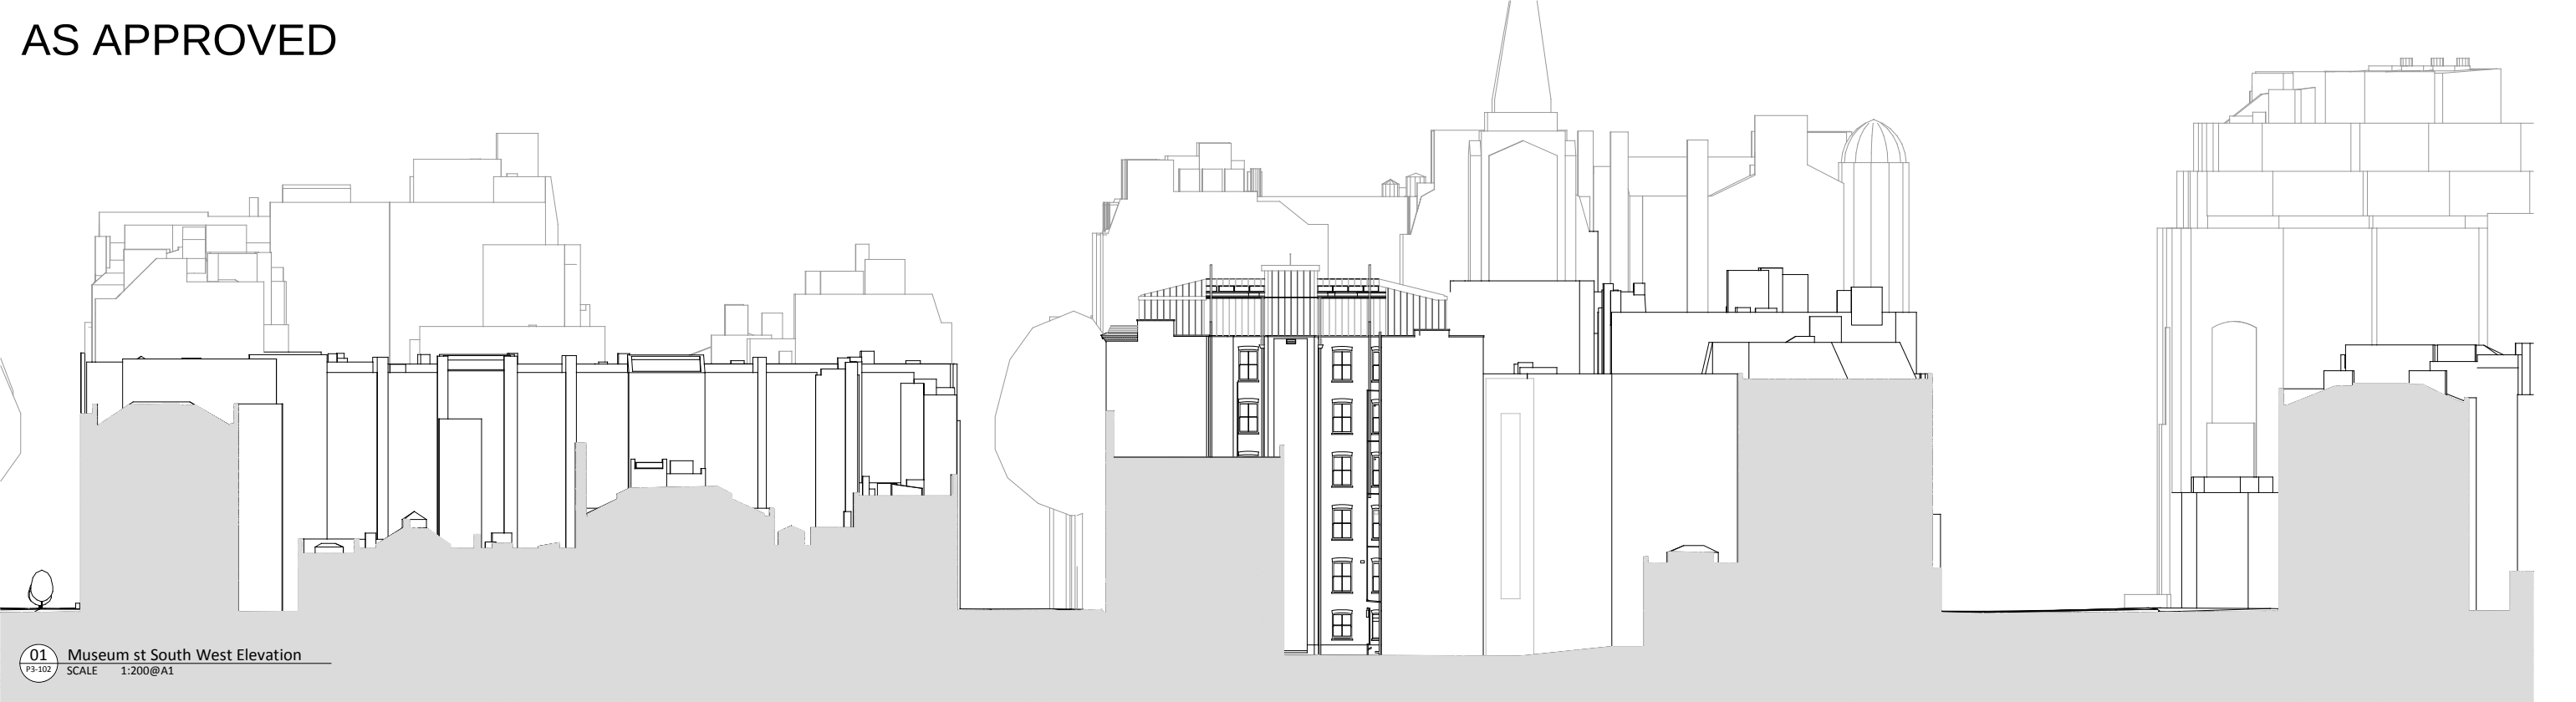

NOTES
CONSULTANTS
- Refer to highways consultant's drawings for details
- Refer to landscape consultant's drawings for details
- Landscaping layout is indicative only
AREAS
- Refer to area schedule
PLANNING
© Copyright Reserved. ColladoCollins Partners LLP

Rev	Notes	yy.mm.dd	By	Auth
P1	Planning Submission	14.06.23	JD	Fv8
P2	Balustrade updated	14.12.10	dg	Fv8
P3	Notes amended	16.09.14	DH	Fv8

Notes
Existing building layout is based on survey conducted by
SDP Surveys of St Albans in October 2012

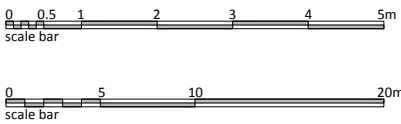

ColladoCollinsArchitects
17-19 Foley Street
London W1W 6DW
T 020 7580 3490
F 020 7580 2917
info@colladocollins.com
www.colladocollins.com
Date 23.07.2014
Drawn by: JD
Checked by: Fv8
Scale @A1: 1:50 & 1:200
Scale @A3: 1:100 & 1:400
CAD File No: p/12041/Plans/Proposed

Devonshire Metro Ltd.
Museum House, 25 Museum St
PROPOSED
SW Elevation
12041 P3-102