


# Proposal

## 4.2 Proposed External Low Level Signage Elevations


The following proposed elevations highlight the locations of new external signage including flag poles on first floor level.

Refer to included pack of Rivermeade drawings for further information.


 External signage location

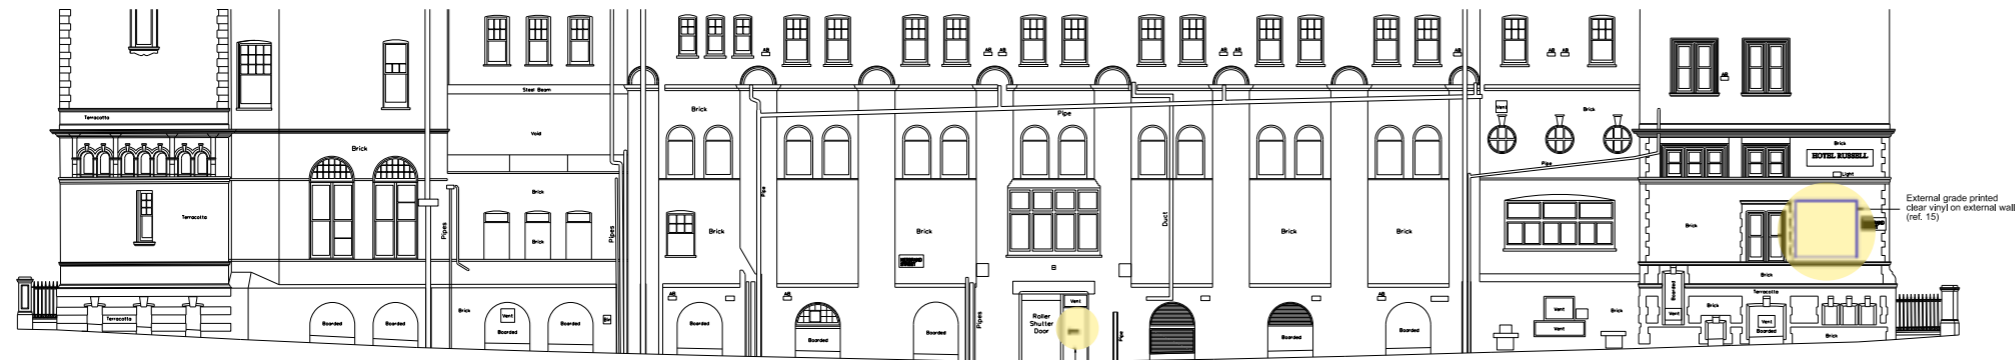


HERBRAND STREET

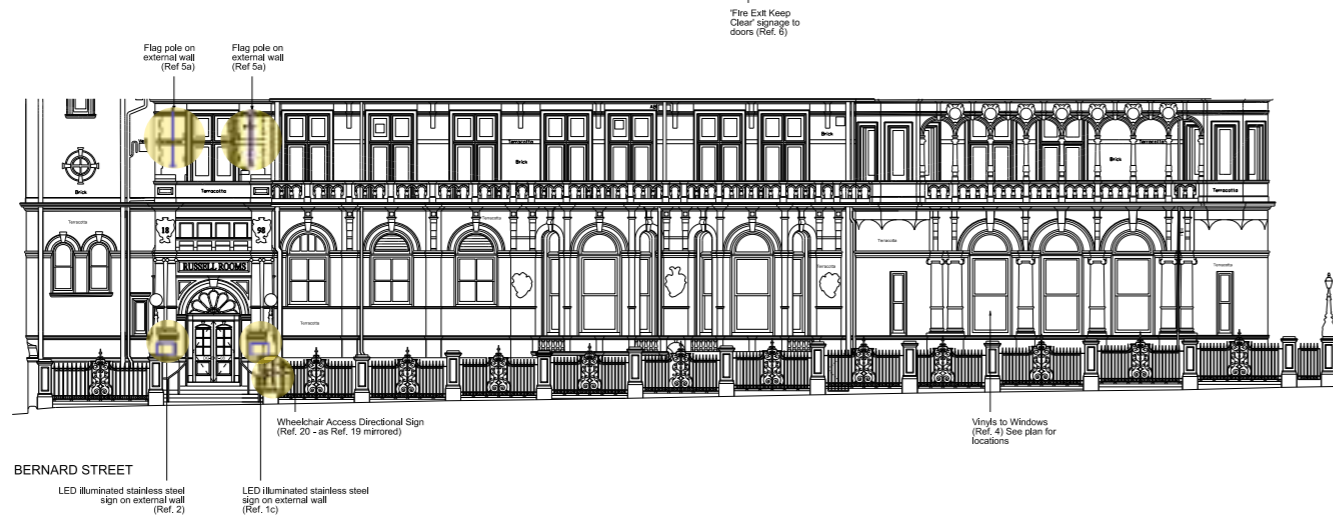

BERNARD STREET

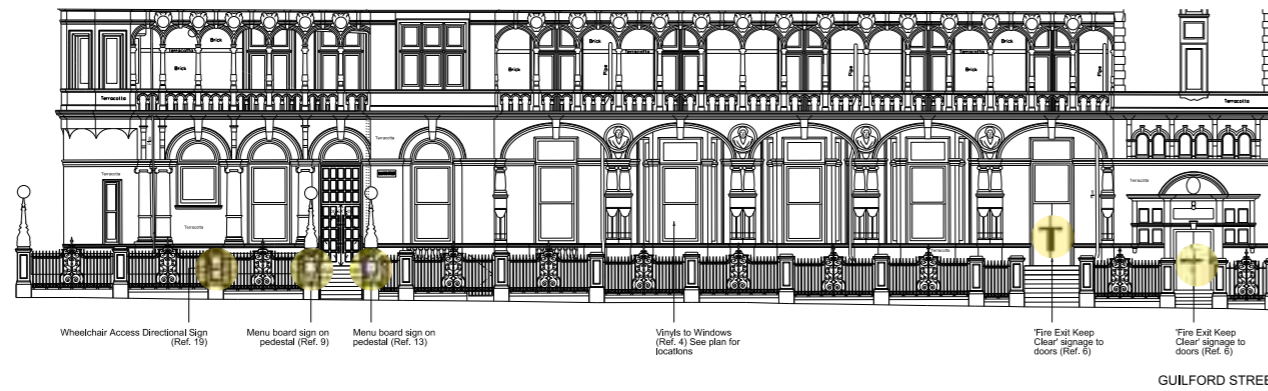

GUILFORD STREET

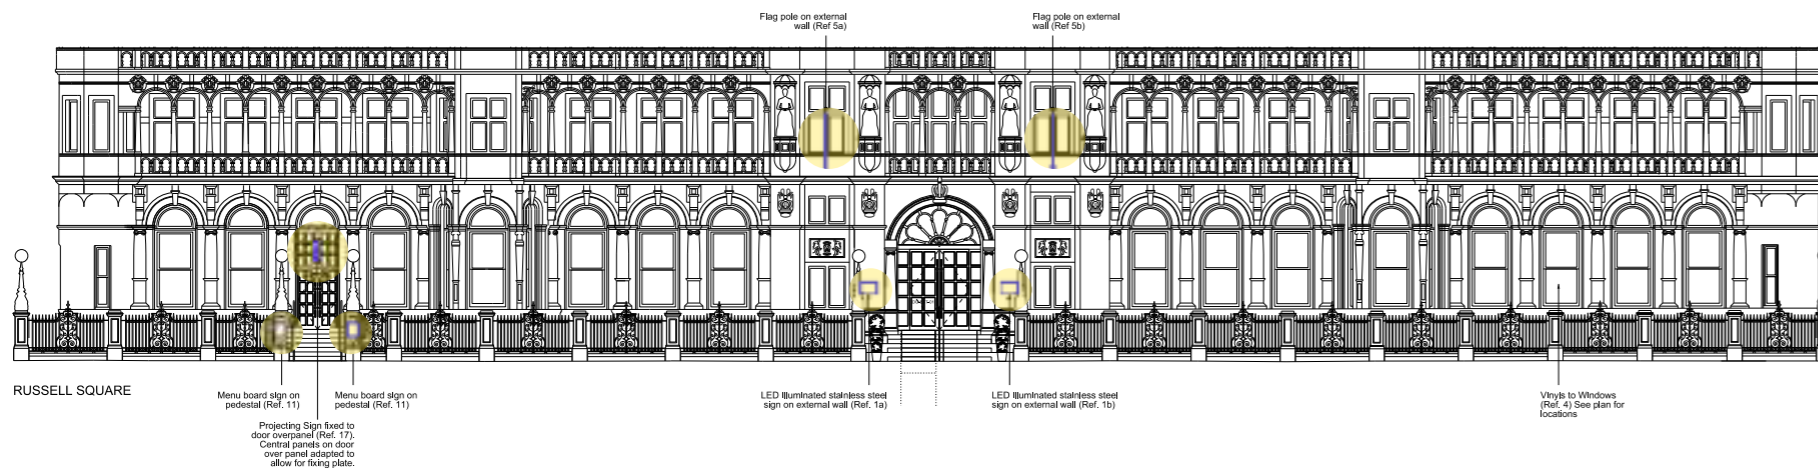


RUSSELL SQUARE

## Proposal

### 4.3 Proposed Internal Ground Level Signage

Proposed internal signage for the building consists mainly of safety, directional and room signage. Locations of new internal signage have been shown on the plan across as an example of a public floor.

The basic signage principle on guestroom floors, such as levels 1-8, are room numbers, safety and directional signage. For further detail refer to Rivermeade Internal Signage plans included within this application.

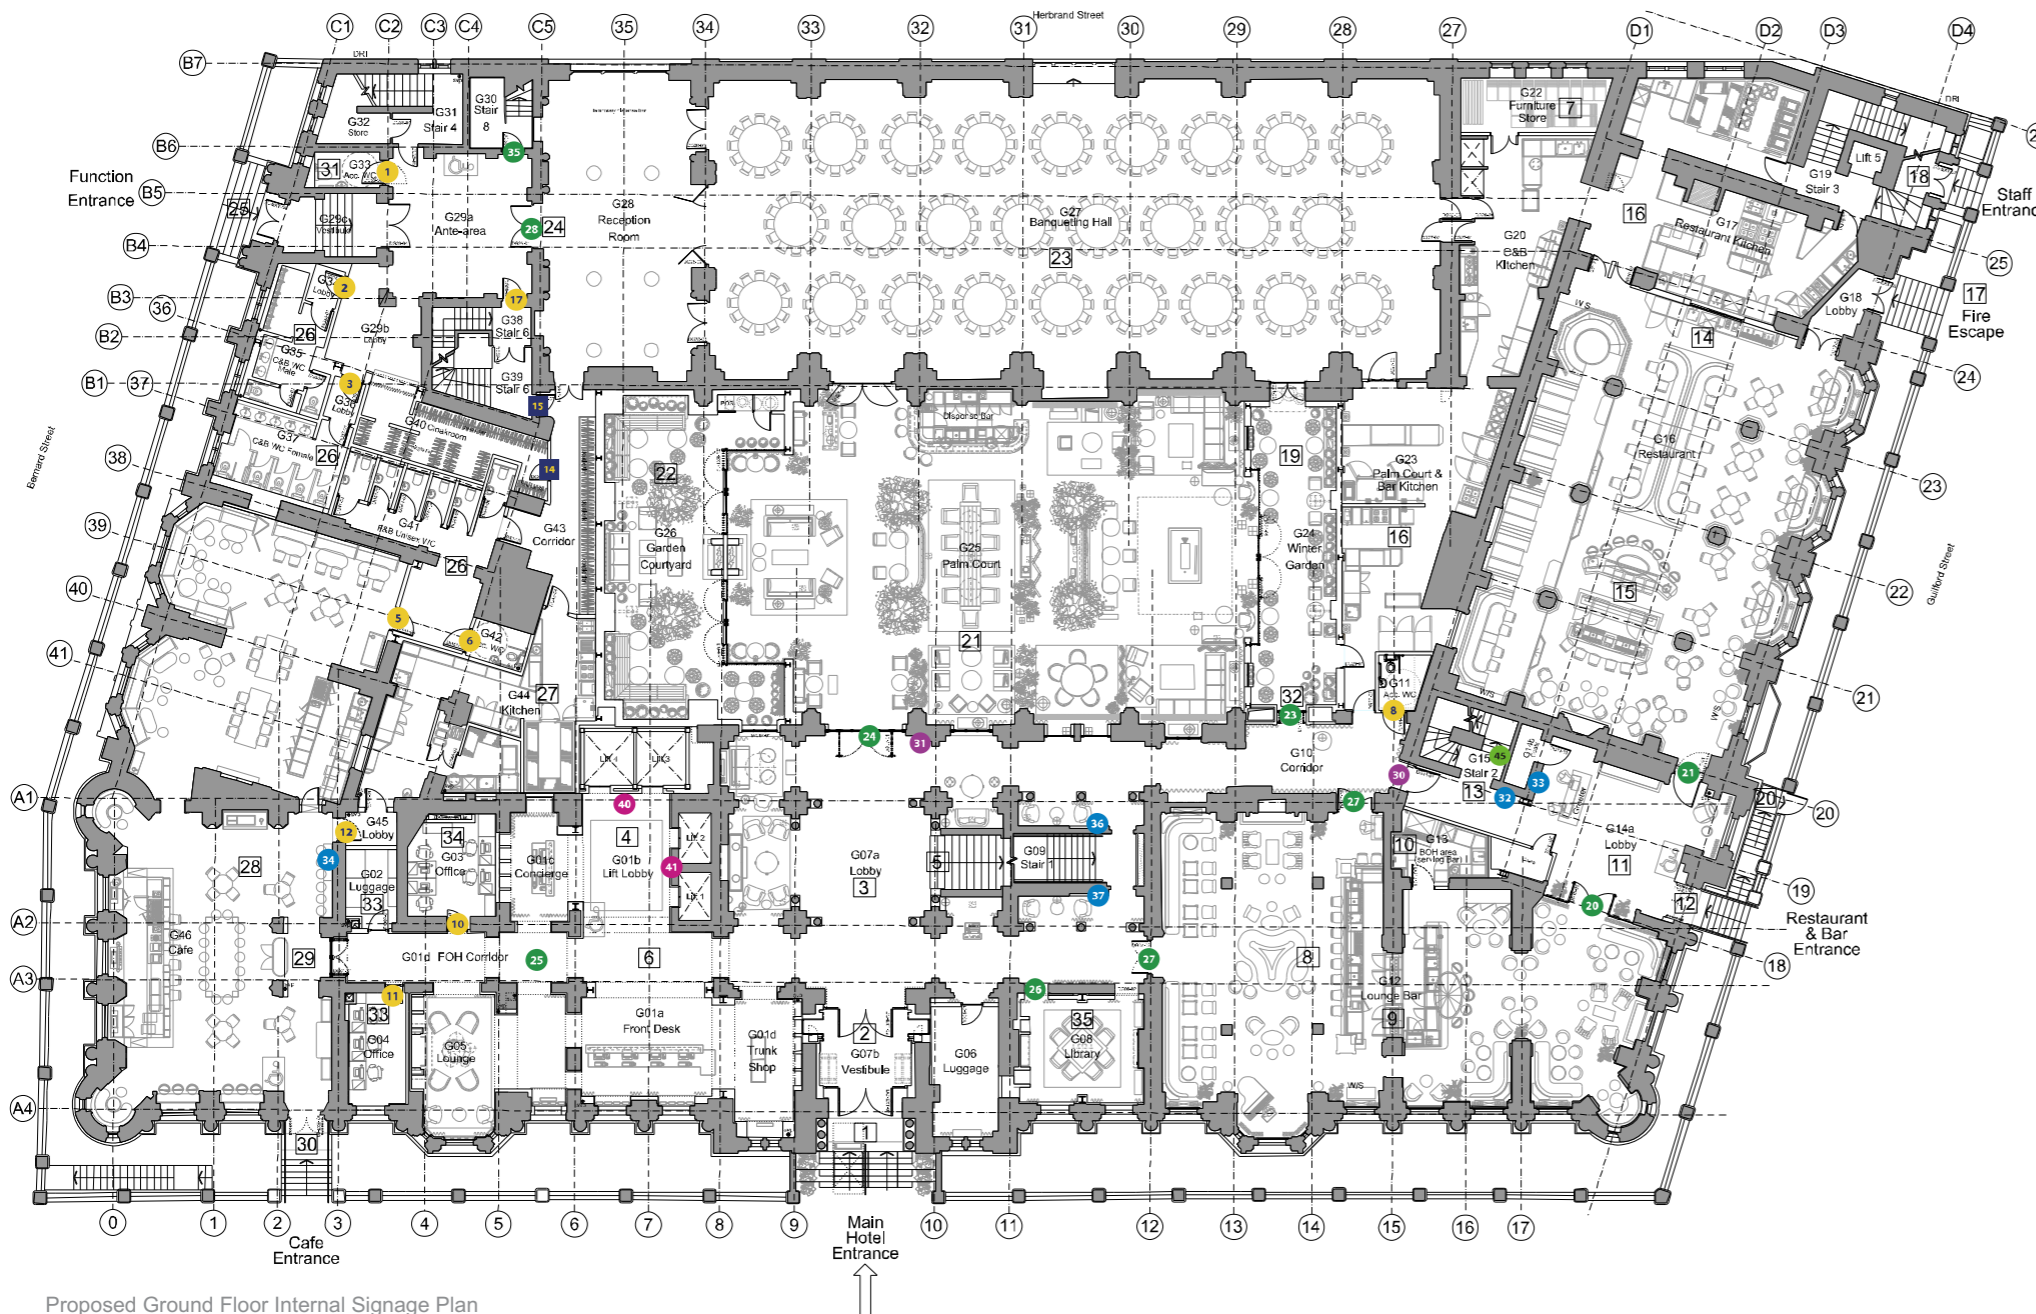

Proposed Ground Floor Internal Signage Plan


- Meeting Room
- Foh Directional Sign
- Foh Lift Directory
- Foh Door Sign
- Foh Destination Plaque
- Boh Door Sign
- Boh Lift
- Freestanding Monolith
- Level Indicator

## Proposal

### 4.4 Proposed Internal Ground Level Safety Signage

The general principles for safety signage within the building consist of illuminated and non-illuminated wall and ceiling mounted Fire Exit signs, Refuge points and Fire Action Points.

Refer to included pack of Rivermeade drawings for further information.

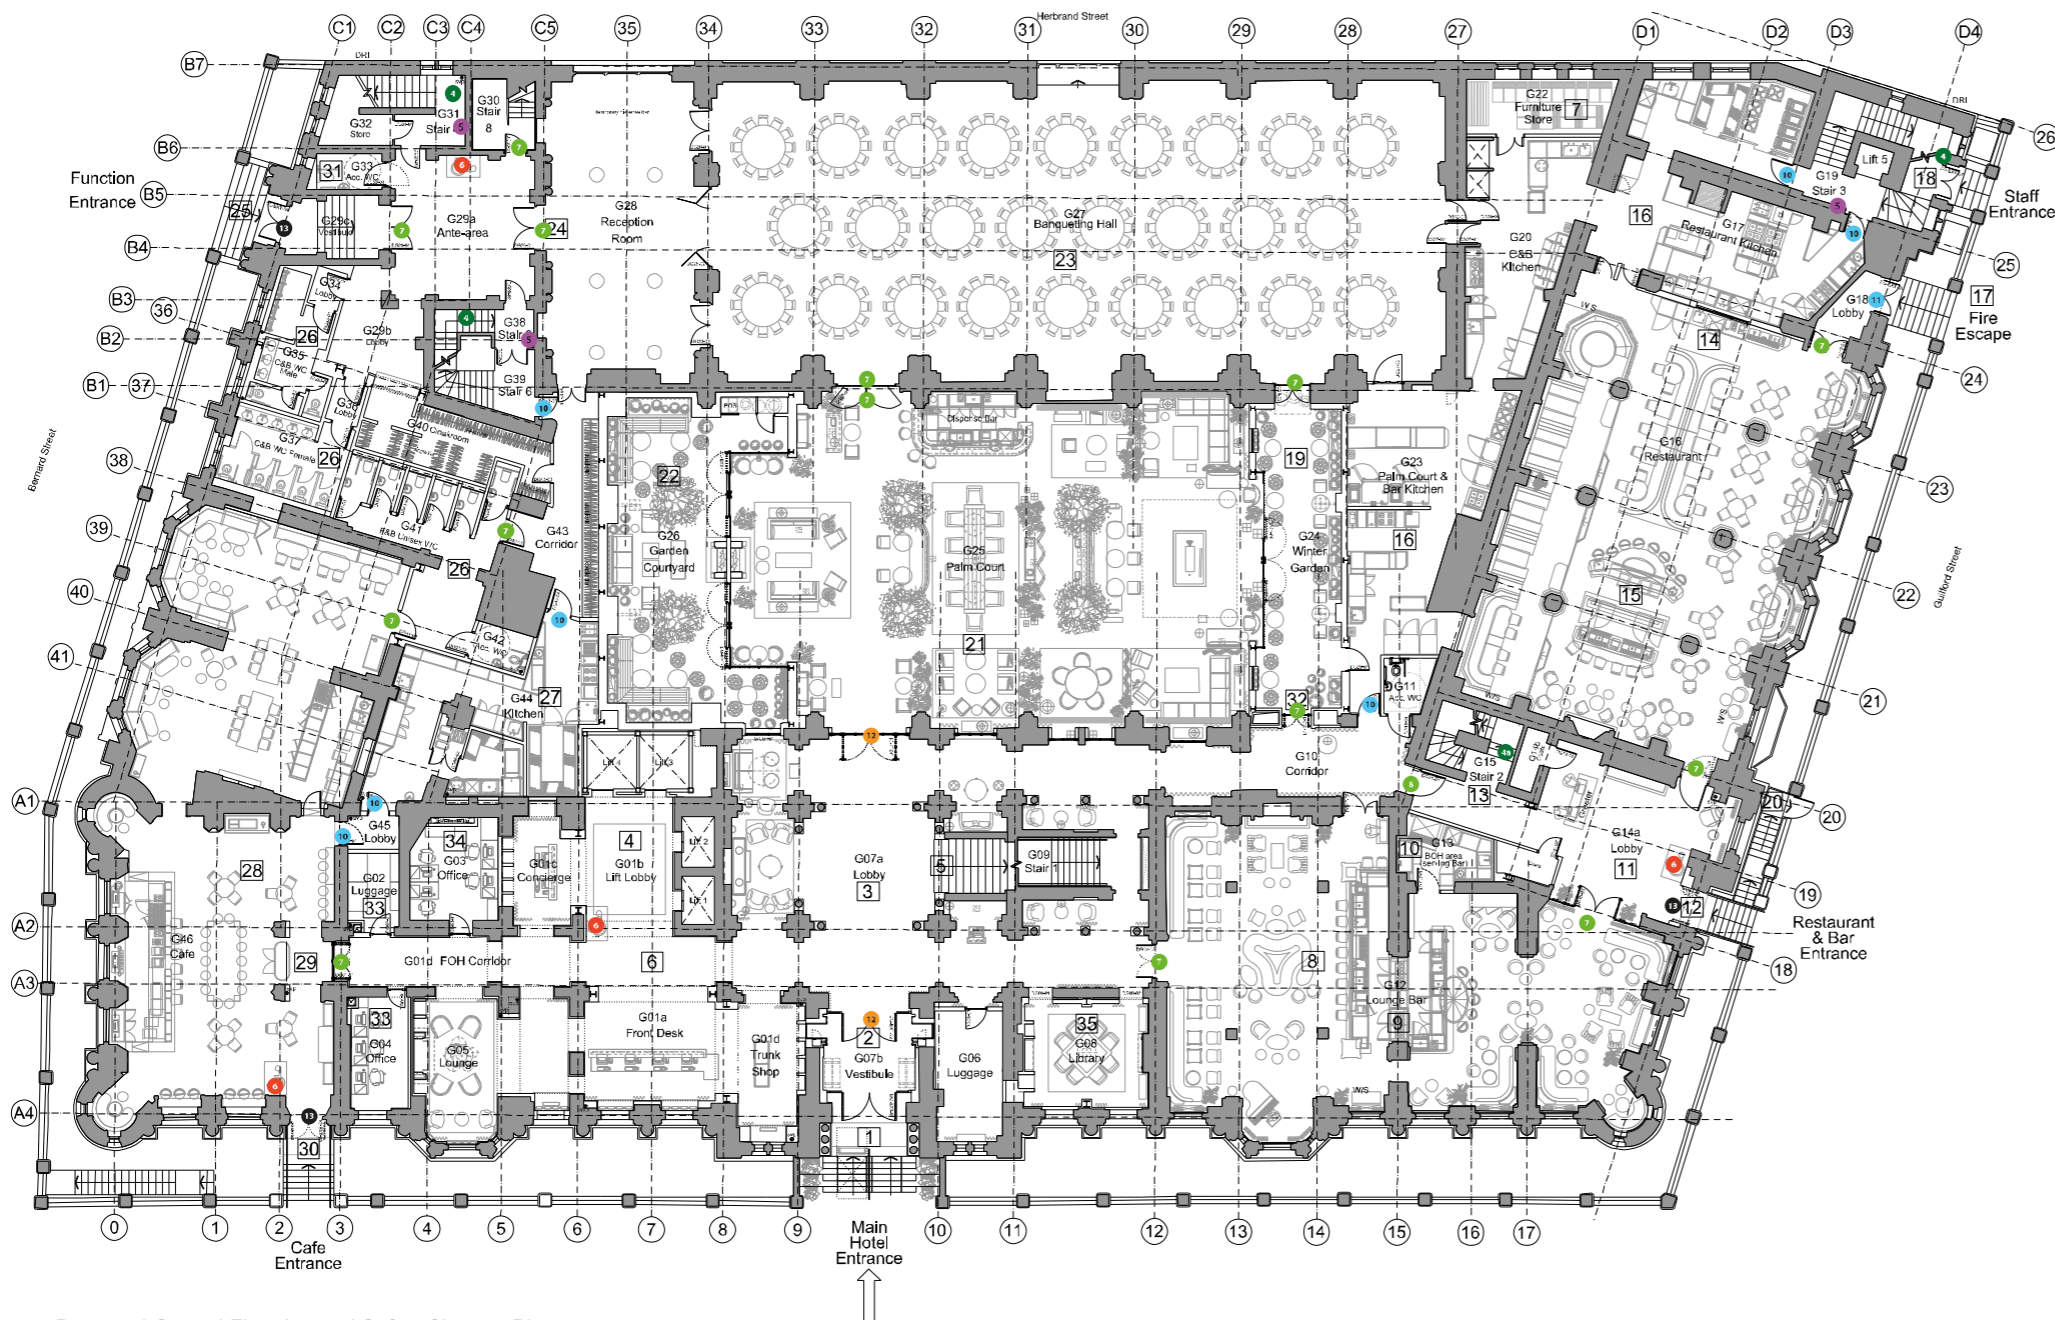

Proposed Ground Floor Internal Safety Signage Plan

- Fire Action Point
- BOH Fire Exit
- FOH Fire Exit
- Level Indicator
- Refuge Point
- FOH Wall Mounted Illuminated Fire Exit
- FOH Ceiling Mounted Illuminated Fire Exit
- BOH Wall Mounted Fire Exit
- BOH Ceiling Mounted Fire Exit
- FOH Bronze Fire Exit
- Photoluminescent panel

5.0 - Hotel Russell

---

# Drawing Schedule

## Planning Drawings

### EPR Signage Drawings

Drawing Description	Drawing Number	Rev
Site Location Plan 1:500	10089-T-01-0100-ZXX	01
Site Location Plan 1:1250	10089-T-01-0101-ZXX	02
Proposed Signage Street Elevation	10089-T-01-9020-ZXX	02
Existing External Signage to be Removed. Ground Floor GA	10089-T-01-9021-Z00	02
Photographs of Existing External Signage to be Removed Document	Existing External Signage to be Removed (photographs)	-

### Rivermeade Signage Drawings

Drawing Description	File Name	Rev
External Signage Drawings	RSL - External Schedule 081216	-
External Signage Plans	RSL - External Signage Plans	-
Internal Signage Schedule	RSL - Internal Signage Schedule 9685	-
Internal Signage Plans	RSL - Internal Signage Plans	-
Fire Safety Signage Schedule	RSL - Fire Safety Signage Schedule 9838	-
Safety Signage Plans	RSL - Safety Signage Plans	-

## **EPR Architects**

30 Millbank  
London  
SW1P 4DU

tel +44(0)20 7932 7600  
fax +44(0)20 7932 7601  
architects@epr.co.uk  
www.epr.co.uk