



EXISTING 1:100

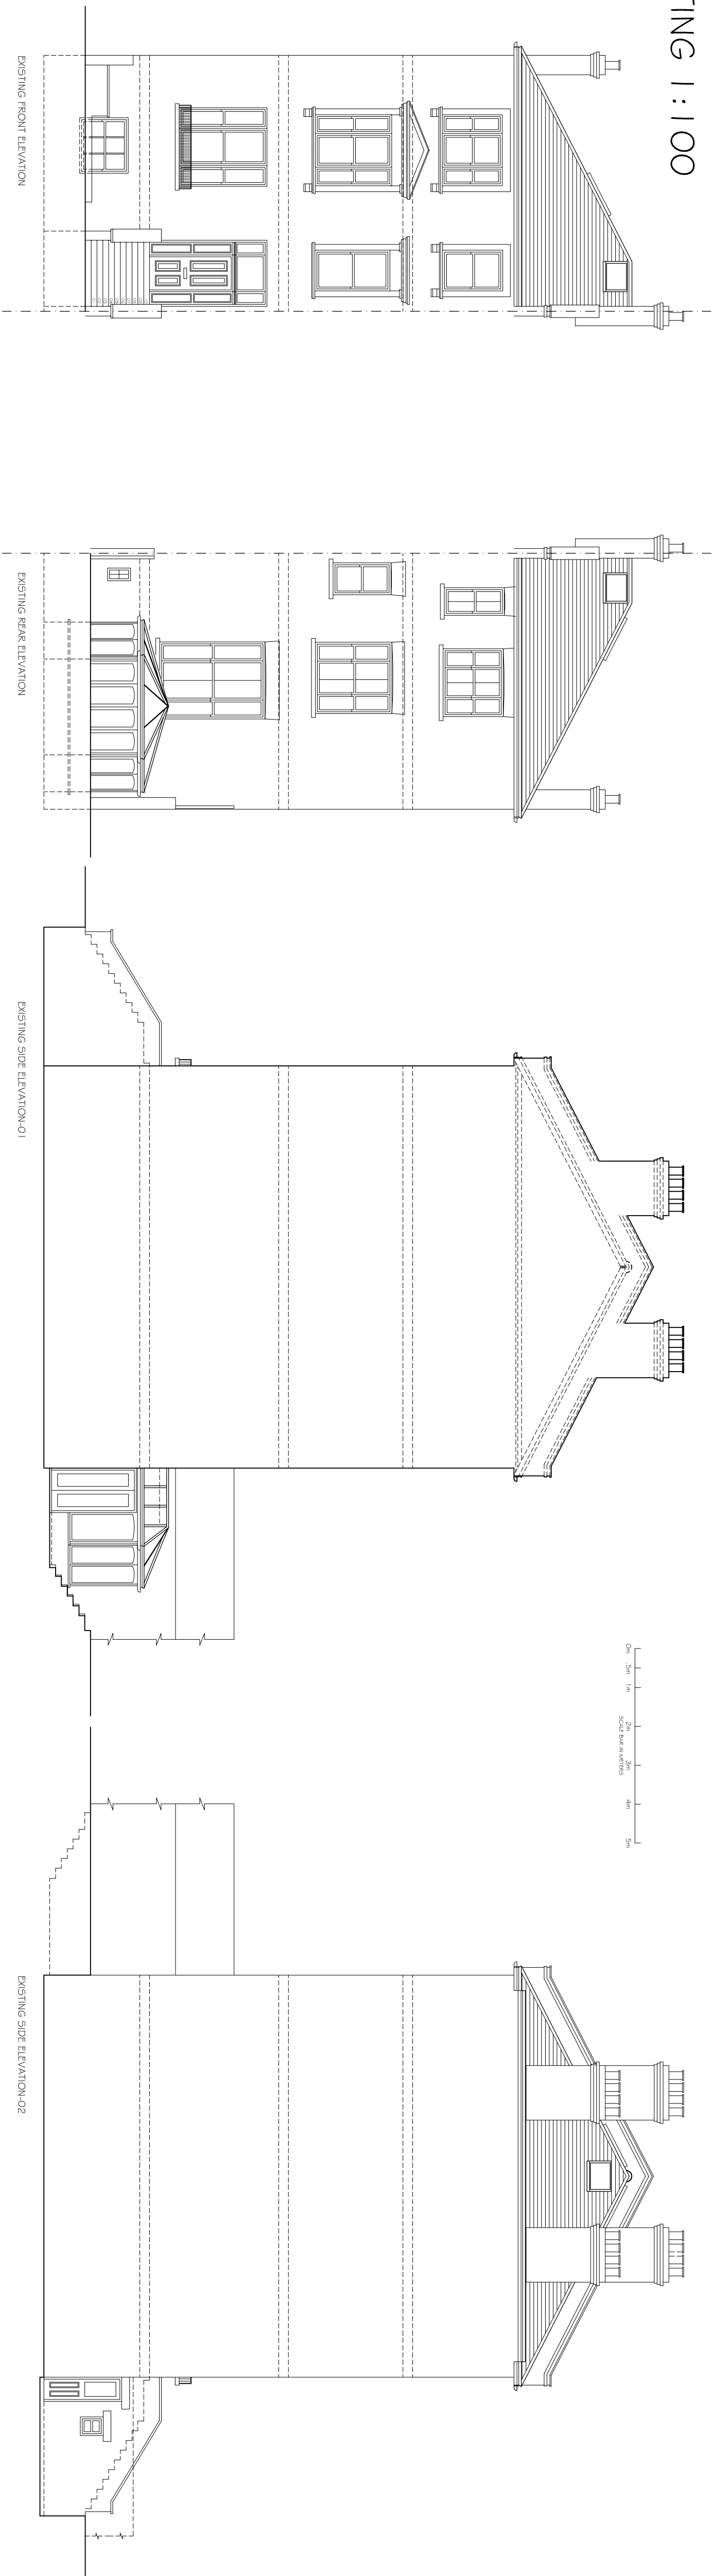


Copyright © Studio 136 Architects Ltd
This drawing is the property of Studio 136 Architects Ltd and is not to be reproduced, stored in a retrieval system, or transmitted in any form or by any means, electronic, mechanical, photocopying, recording, or by any information storage and retrieval system, without the prior written consent of Studio 136 Architects Ltd.

This drawing is not to be scaled. Only figured dimensions should be used for construction. Studio 136 Architects prior to setting out or ordering of any materials

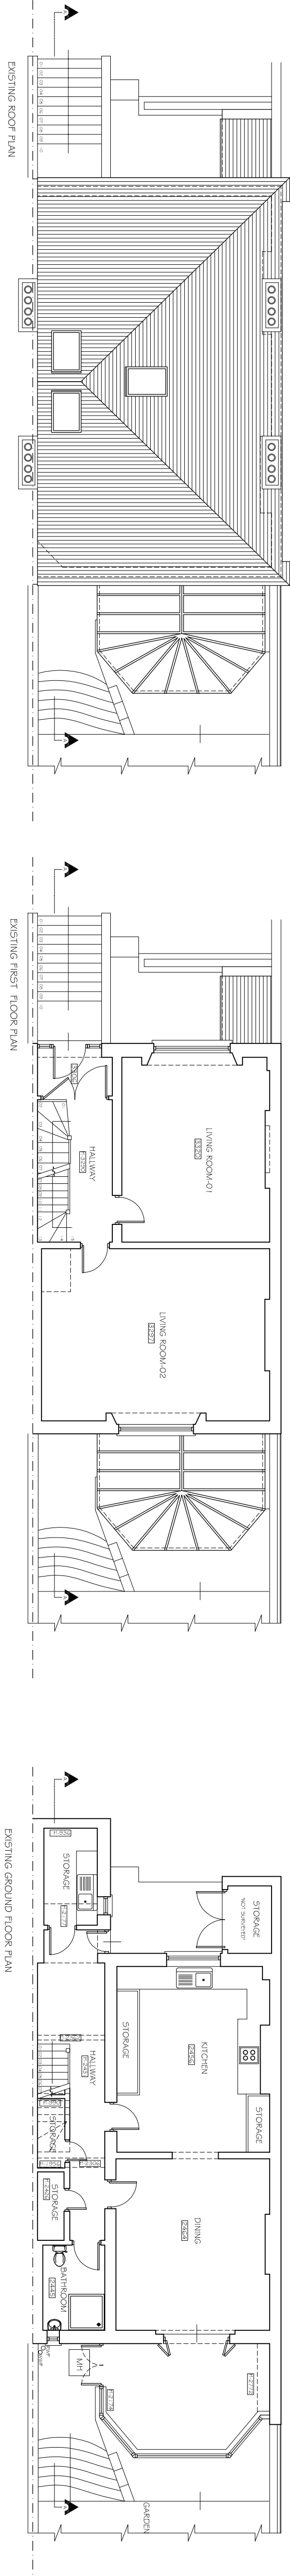

PROPOSED 1:100

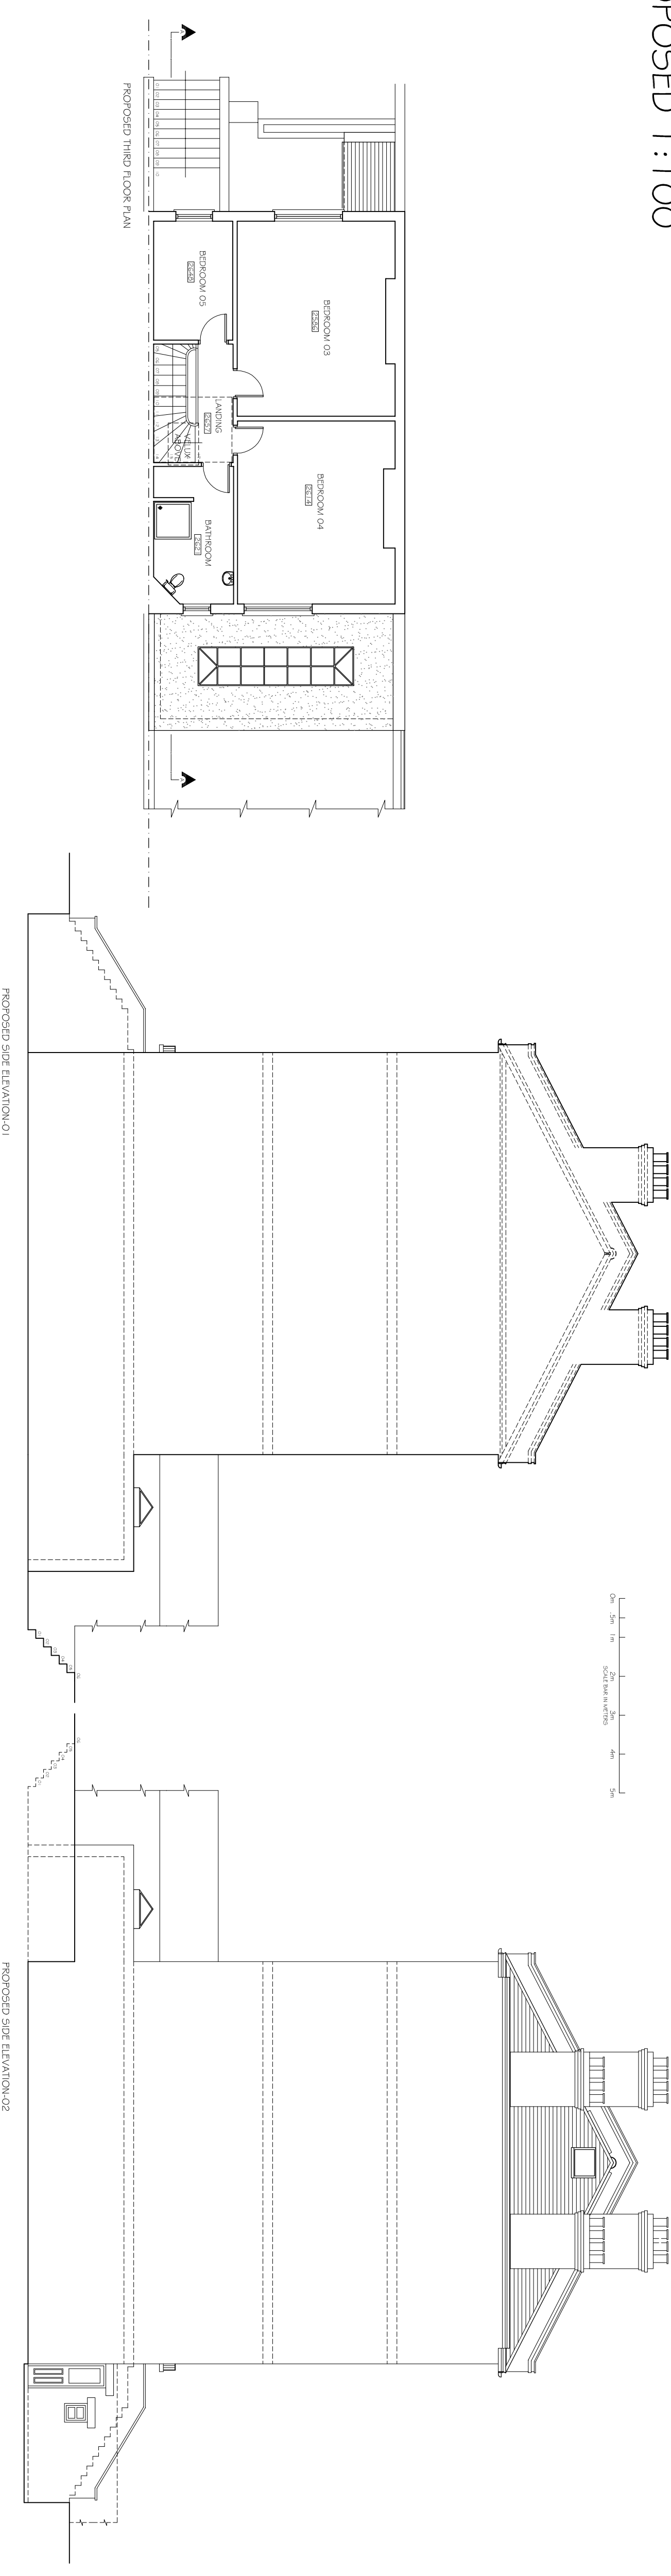

studio
136 architects
6 The Broadway, Wembley, Middlesex, HA9 8LT
Tel: 020 8007 7131
Email: info@studio136.co.uk

Project
170 BE SIZE ROAD
LONDON
NW16 4BJ

Client
MRS SHAH
170 BE SIZE ROAD
LONDON
NW16 4BJ

Drawing Title
EXISTING & PROPOSED PLANS
& ELEVATIONS

Scale	Date	Checked	Approved
1:100 (1:50 @ A1)	SIS	-	-
DECEMBER 2016	-	-	-

Drawing Number	Rev
ST_DEC16_170BEL_01	-