



NOTES
 DO NOT SCALE DIMENSIONS OFF THIS DRAWING
 CHECK ALL DIMENSIONS ON SITE BEFORE FABRICATION
 REPORT ALL ERRORS OR OMISSIONS TO SPRUNT LIMITED
 ANY DISCREPANCY TO BE VERIFIED WITH SPRUNT LIMITED BEFORE
 PROCEEDING WITH THE WORKS
 THIS DRAWING IS PROTECTED UNDER COPYRIGHT AND
 SHALL NOT BE REPRODUCED IN PART OR WHOLE WITHOUT PRIOR
 EXPRESSED PERMISSION OF SPRUNT LIMITED

CDM 2015
 ALL CURRENT DRAWINGS AND SPECIFICATIONS FOR THE PROJECT MUST BE
 READ IN CONJUNCTION WITH THE DESIGNER'S HAZARD AND ENVIRONMENT
 ASSESSMENT RECORD

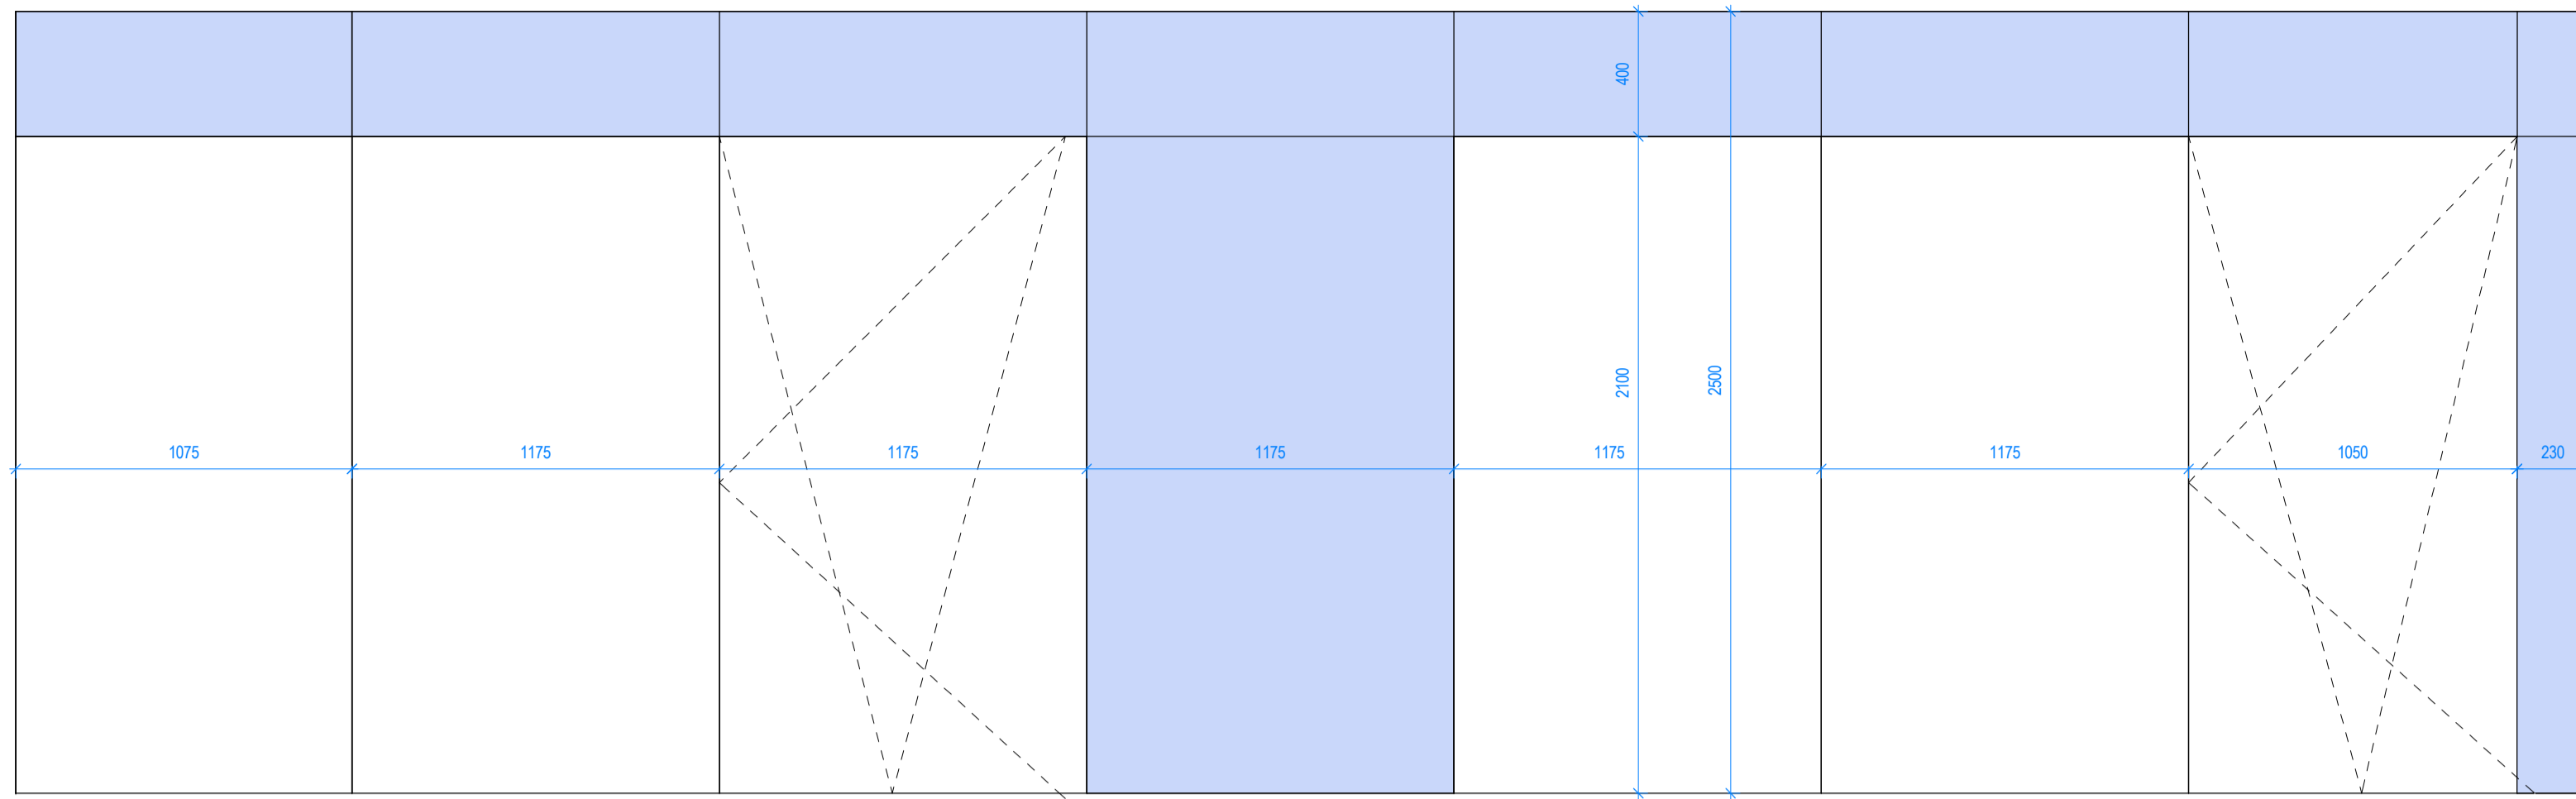

Curtain Wall 03 - Elevation A (Fourth Floor)
 Scale 1:20

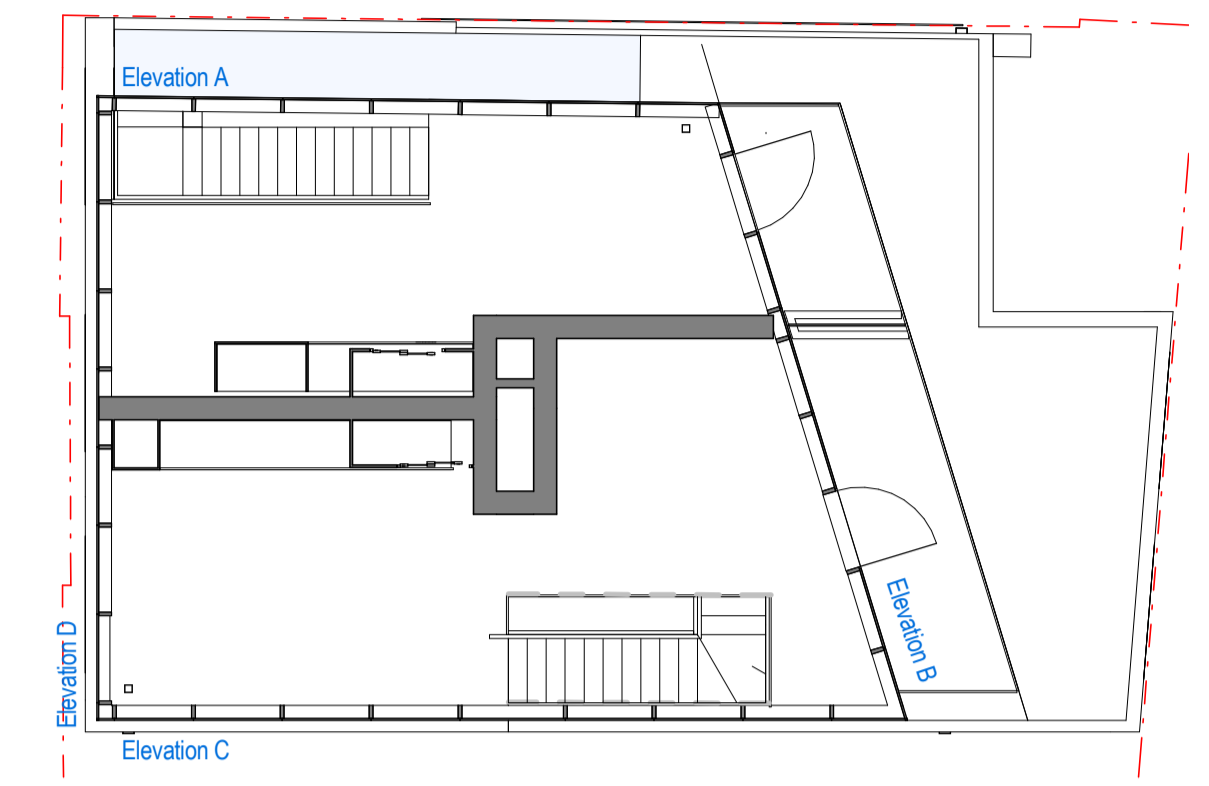

Entrance Curtain Wall 03 - Floor
 Plan (Fourth Floor)
 Scale 1:100


Spanrel Panel

NOTE: WINDOW DIMENSIONS ON THIS
 DRAWING ARE INDICATIVE.
 DIMENSIONS TO BE TAKEN ON SITE
 PRIOR TO MANUFACTURE


ALL CURTAIN GLAZING TO BE SELF
 CLEANING GLASS

ELEVATION D TO BE 1 HOUR FIREPROOF
 GLAZING AS PER DRAWING 12456_17_04


TILT AND TURN WINDOWS TO HAVE
 RESTRICTION OF 100mm AND OPEN
 INWARDS

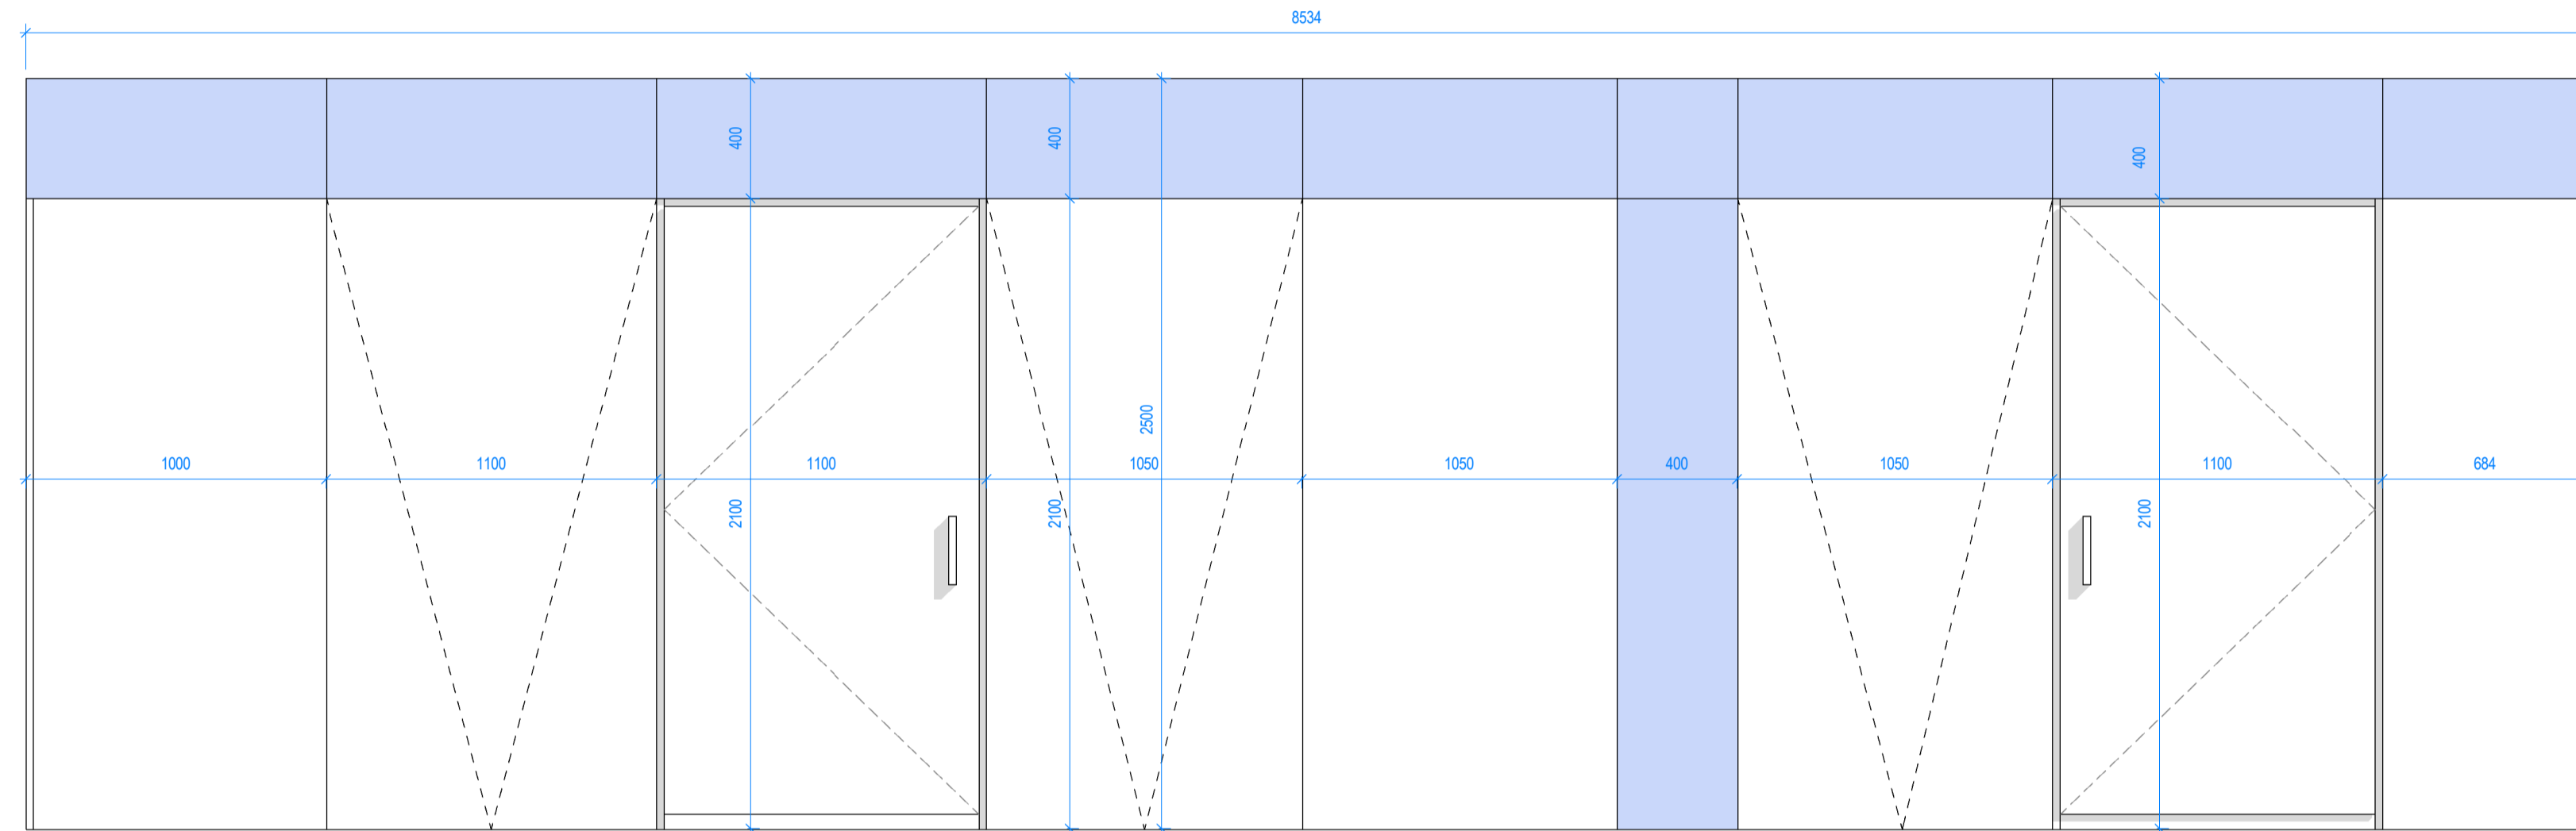

Curtain Wall 03 - Elevation B (Fourth Floor)
 Scale 1:20

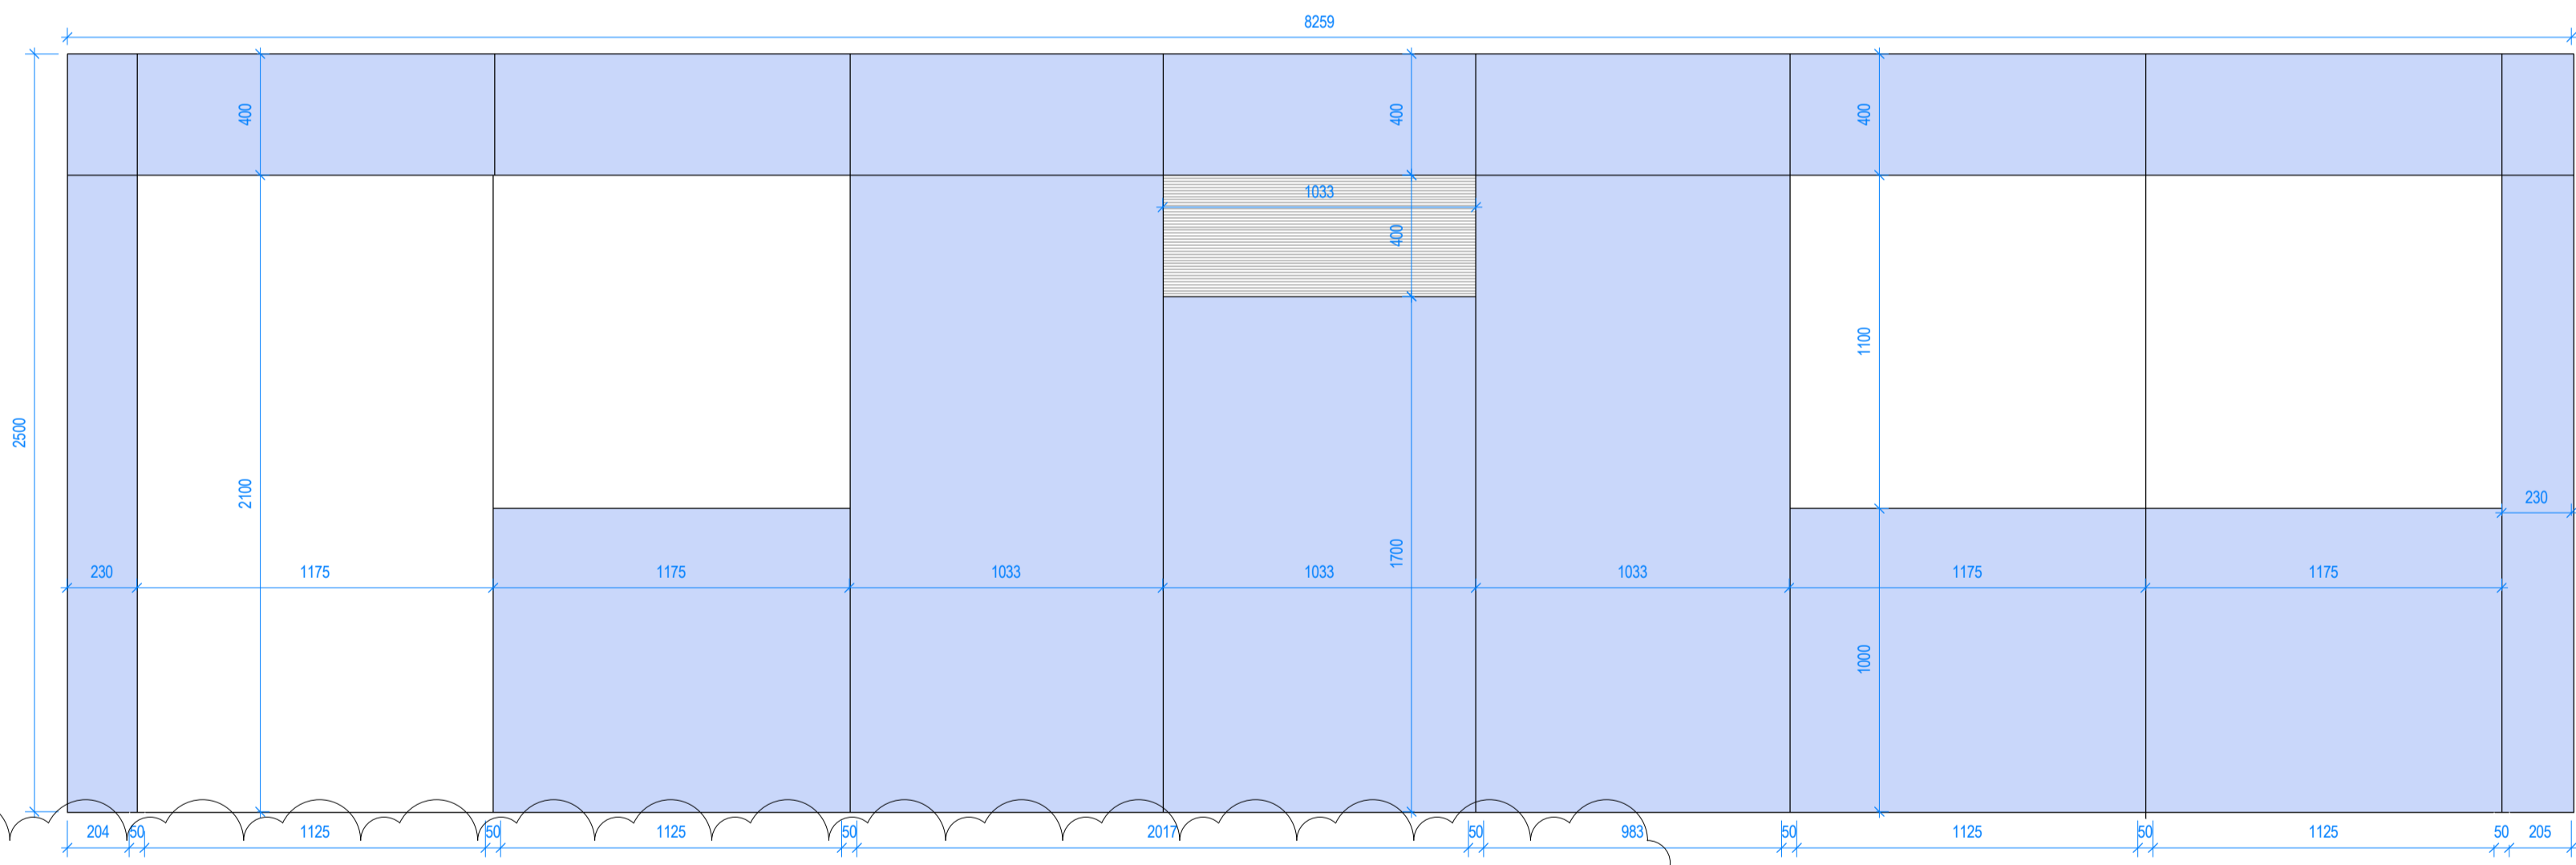

Curtain Wall 03 - Elevation D (Fourth Floor)
 Scale 1:20

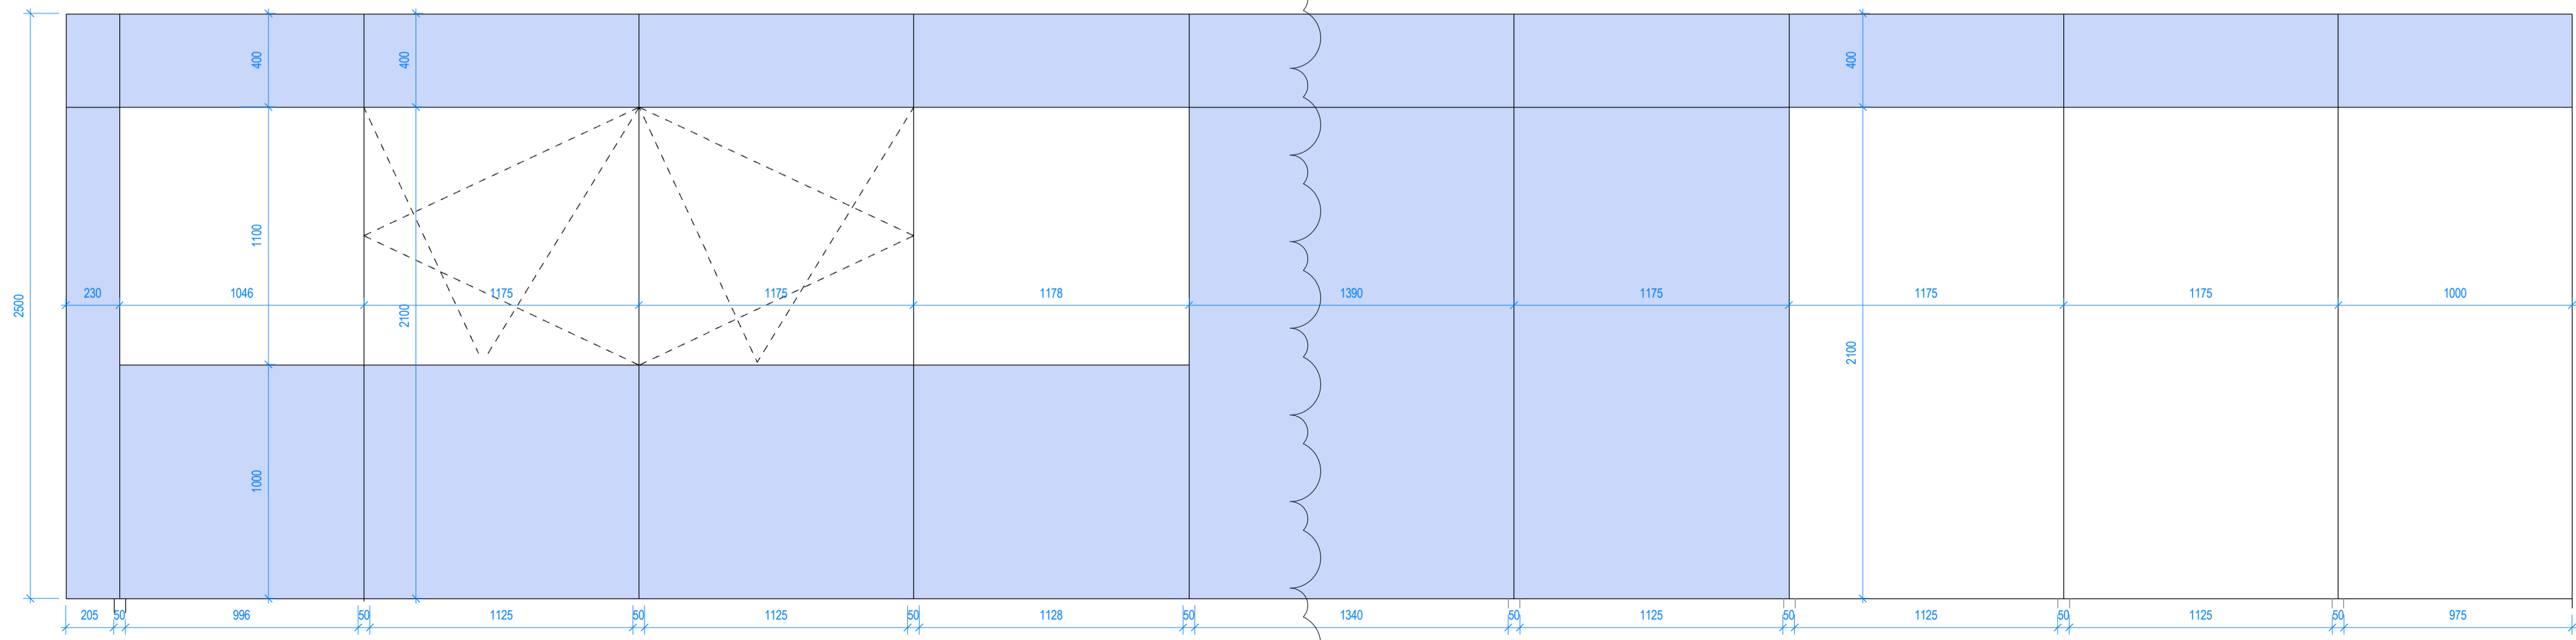

Curtain Wall 03 - Elevation C (Fourth Floor)
 Scale 1:20

REV	BY	DATE	DESCRIPTION
5_5	JS	22.11.16	SPANDREL PANEL AMENDED
5_4	JS	22.11.16	LOVRE ADDED
5_3	JS	22.11.16	OPENINGS AMMENDED
5_2	JS	22.11.16	SETTING OUT AMMENDED
5_1	JS	04.10.16	FIRST CONSTRUCTION ISSUE

REV BY DATE DESCRIPTION

STATUS

STAGE 5 - FOR CONSTRUCTION

CONTRACTOR

GOLDSMITH

PROJECT

12456 - 81a/b BAYHAM STREET

CLIENT

REV 1

DRAWING TITLE

Window Schedule - Curtain Walling 3/3

DATE CREATED	DATE AMENDED	SCALE
28.06.16	22.11.16	As indicated@A1
DRAWN BY	AMENDED BY	CHECKED
LB	JS	JK

DRAWING NO & REVISION

12456-SPR-RES-50_05-5_5

First Floor, 20 Northdown Street
 London N1 9BG

T +44 (0)20 7833 3555
 F +44 (0)20 7837 0296

www.sprunt.net ver 3.6

