

NOTES
DO NOT SCALE DIMENSIONS OFF THIS DRAWING
CHECK ALL DIMENSIONS ON SITE BEFORE FABRICATION
REPORT ALL ERRORS OR OMISSIONS TO SPRUNT LIMITED
ANY DISCREPANCY TO BE VERIFIED WITH SPRUNT LIMITED BEFORE
PROCEEDING WITH THE WORKS
THIS DRAWING IS PROTECTED UNDER COPYRIGHT AND
SHALL NOT BE REPRODUCED IN PART OR WHOLE WITHOUT PRIOR
EXPRESSED PERMISSION OF SPRUNT LIMITED



ODM 2015
ALL CURRENT DRAWINGS AND SPECIFICATIONS FOR THE
PROJECT MUST BE READ IN CONJUNCTION WITH THE
DESIGNER'S HAZARD AND ENVIRONMENT ASSESSMENT
RECORD

**NOTE: ALL DRAWINGS TO BE
READ IN CONJUNCTION WITH
CONTRACT SCOPE OF WORKS
TO BE SHELLAND CORE ONLY.**

4

GENERAL KEY LEGEND

1. 25mm RIGID INSULATION STRIP AS PER SPEC P10
2. TIMBER SKIRTING BOARD WITH 10mm SHADOW GAP AS PER SPEC.
3. 75mm SCREED WITH UNDERFLOOR HEATING AS PER SPEC. M10
4. VAPOUR CONTROL BARRIER AS PERS SPEC. P10/310
5. 150mm RIGID FLOOR INSULATION AS PER SPEC. P10/240A
6. SELF ADHESIVE DPM MEMBRANE AS PER SPEC. J40/190
7. WINDOW/ CW AS PER SPEC. L10/560
8. FULL BRICK RETURN
9. ACO DRAIN AS PER SPEC.
10. EXTERNAL PAVER
11. 120mm EXTRUDED POLYSTYREN AS PER SPEC. F30/150B
12. LEANMIX FILLIED IN 75mm CAVITY
13. 102.5mm ENGINEERING BRICK AS PER SPEC. F10/110
14. EPDM AS PER WINDOW MANUFACTURER SPEC.
15. CONCRETE SLAB AS PER S.E. DESIGN & SPEC
16. 75x250mm CONTINOUS STAINLESS STEEL ANGLE FIXED TO THE TOP OF UPSTAND AS PER SPEC. Z11
17. 100x100mm CONTINOUS GALVANIZED STEEL ANGLE FIXED TO THE SIDE OF UPSTAND
18. 30x30mm CONTINOUS STAINLESS STEEL ANGLE TO FIX THE THRESHOLD
19. DPM - PILE CAP SEALER AS PER SPEC. J40/120A
20. PRE APPLIED DPM MEMBRANE AS PER SPEC. J40
21. 50mm SMOOTH CONCRETE BLINDING AS PER SPEC.
22. PRECAST CONCRETE THRESHOLD AS PER SPEC
23. SEALANT
24. WATERSTOP AS PER SPEC. J40/120A
25. WATERSTOP MASTIC AS PER SPEC. J40/120A
26. 50x50mm CEMENT FILLET

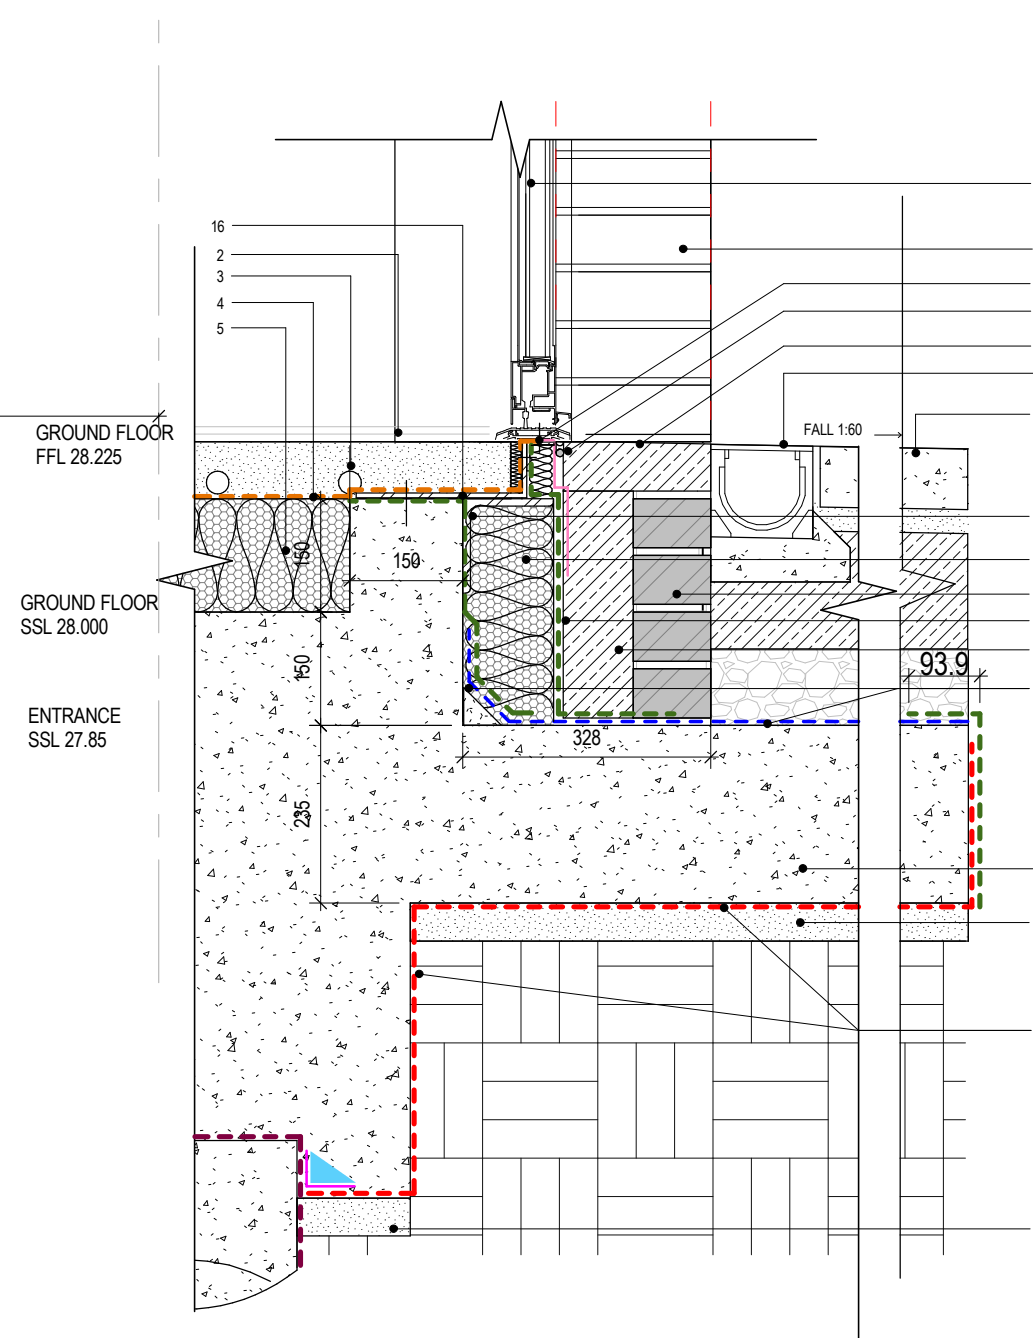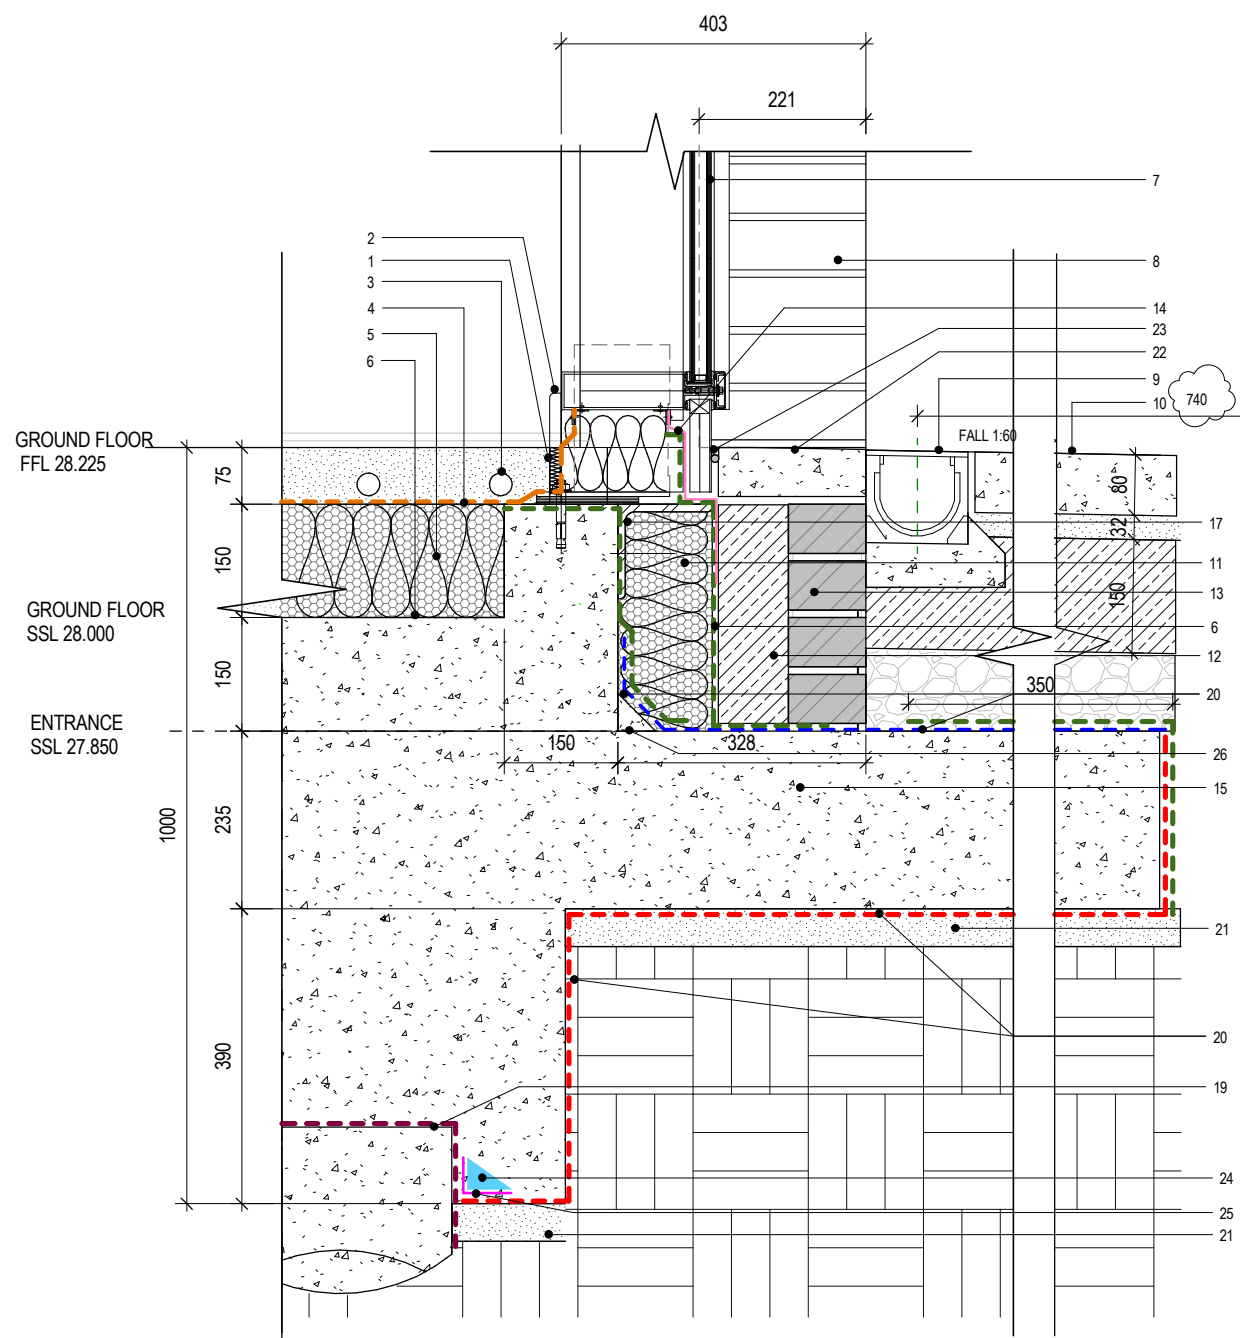

Det 1 - Typical Curtain Wall Threshold
Scale 1:10

Det 2 - Typical Curtain Wall Door Threshold
Scale 1:10

| | | | |
|-----|----|----------|--------------------------------|
| 5_3 | LB | 07.12.16 | NBS & Minor Amendments |
| 5_2 | JS | 15.11.16 | DIMENSION TO ACO CHANNEL ADDED |
| 5_1 | JS | 04.10.16 | FIRST CONSTRUCTION ISSUE |

| REV | BY | DATE | DESCRIPTION |
|-----|----|------|-------------|
| | | | |

STATUS

STAGE 5 - FOR CONSTRUCTION

CONTRACTOR

GOLDSMITH

PROJECT

12456 - 81a/b BAYHAM STREET

CLIENT

REV 1

DRAWING TITLE

Curtain Wall Threshold Detail

| DATE CREATED | DATE AMENDED | SCALE |
|--------------|--------------|---------|
| 11.07.16 | 07.12.16 | 1:10@A3 |
| DRAWN BY | AMENDED BY | CHECKED |
| JS | LB | JK |

DRAWING NO & REVISION

12456-SPR-RES-48_02-5_3

First Floor, 20 Northdown Street
London N1 9BG

T +44 (0)20 7833 3555
F +44 (0)20 7837 0296

sprunt.

ver 3.6