


NOTE: ALL DRAWINGS TO BE READ IN CONJUNCTION WITH CONTRACT SCOPE OF WORKS TO BE SHELL AND CORE ONLY.


NOTES
 DO NOT SCALE DIMENSIONS OFF THIS DRAWING
 CHECK ALL DIMENSIONS ON SITE BEFORE FABRICATION
 REPORT ALL ERRORS OR OMISSIONS TO SPRUNT LIMITED
 ANY DISCREPANCY TO BE VERIFIED WITH SPRUNT LIMITED BEFORE PROCEEDING WITH THE WORKS
 THIS DRAWING IS PROTECTED UNDER COPYRIGHT AND SHALL NOT BE REPRODUCED IN PART OR WHOLE WITHOUT PRIOR EXPRESSED PERMISSION OF SPRUNT LIMITED
 ODM 2015
 ALL CURRENT DRAWINGS AND SPECIFICATIONS FOR THE PROJECT MUST BE READ IN CONJUNCTION WITH THE DESIGNER'S HAZARD AND ENVIRONMENT ASSESSMENT RECORD

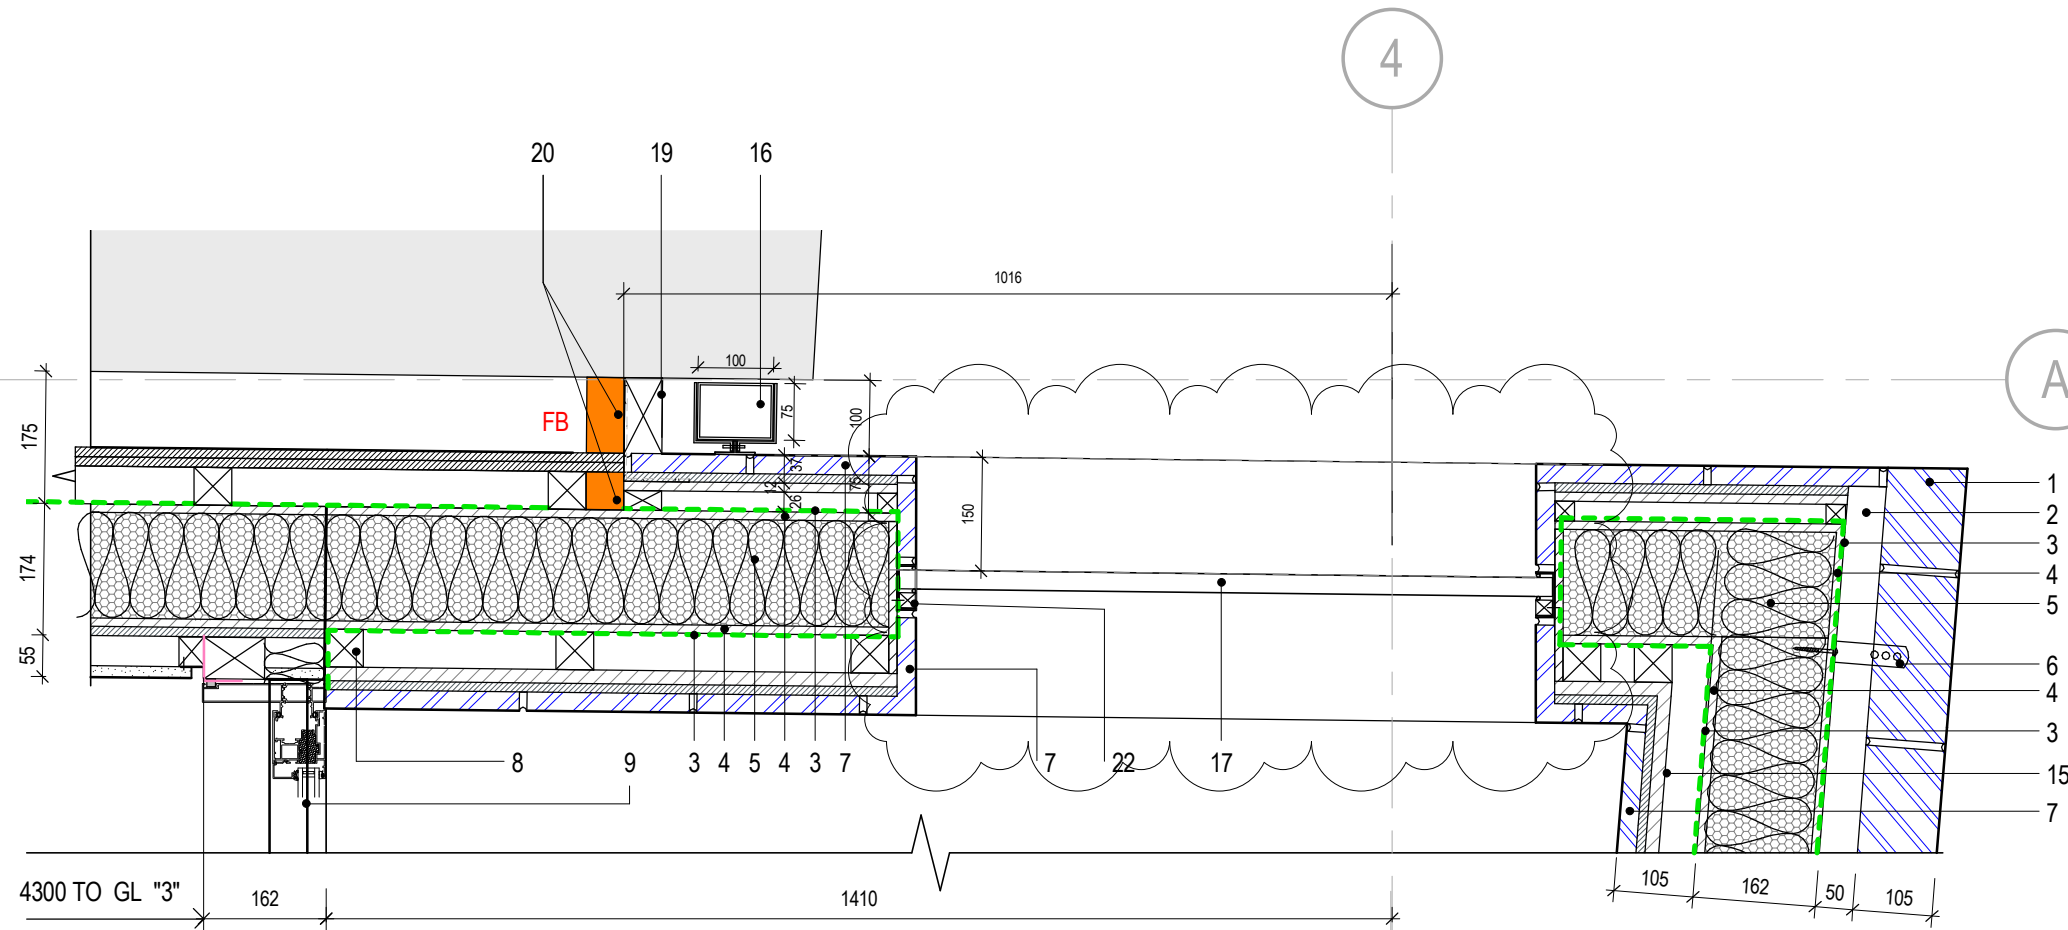

GENERAL KEY LEGEND:

1. 105mm EXTERNAL BRICKWORK AS PER SPEC. F10/110
2. CAVITY 50 mm
3. BREATHER MEMBRANE AS PER SPEC. P10/320
4. 11mm OSB BOARD (SIP PANEL AS PER SPEC.)
5. 140mm INSULATION (SIP PANEL AS PER SPEC.)
6. BRICK TIE WITH STAINLESS STEEL CREW AS PER SPEC. F30/236
7. 37mm BRICK SLIPS PABEL AS PER SPEC. F10/110C/810A
8. 50x50mm TIMBER BATTENS
9. ALUMINUM SLIDING DOOR AS PER SPEC L20/520A AND MANUFACTURER DETAILS
10. CUT BRICK TO CLOSE-OFF GQP BETWEEN BUILDINGS
11. 40mm CAVITY
12. 12.5mm PLASTERBOARD AS PER SPEC. K10/205H
13. 15mm PLASTERBOARD WITH VAPOUR BARRIER AS PER SPEC.K10/205H
14. SKIM PLASTER FINISH
15. 18mm OSB BOARD AS PER SPEC. K10/205C - K11/535
16. RAINWATER PIPE AS PER SPEC. R10
17. FULL HIEHGT FIRE RATED SRTUCTURAL GLAZING AS PER SPEC. L10/550A
18. 50x100mm TIMBER BATTENS AS PER SPEC. K10/205C
19. ALUMINIUM CAVITY CLOSER AS PER SPEC. H72
20. FIRE CAVITY BARIER AS PER SPEC P10/420B
21. VCL (VAPOUR CONTROL LAYER) AS PER SPEC. P10/310
22. PPC ALUMINIUM GLAZING PROFILE

External Terrace Wall Junction Detail 1
 1 : 10

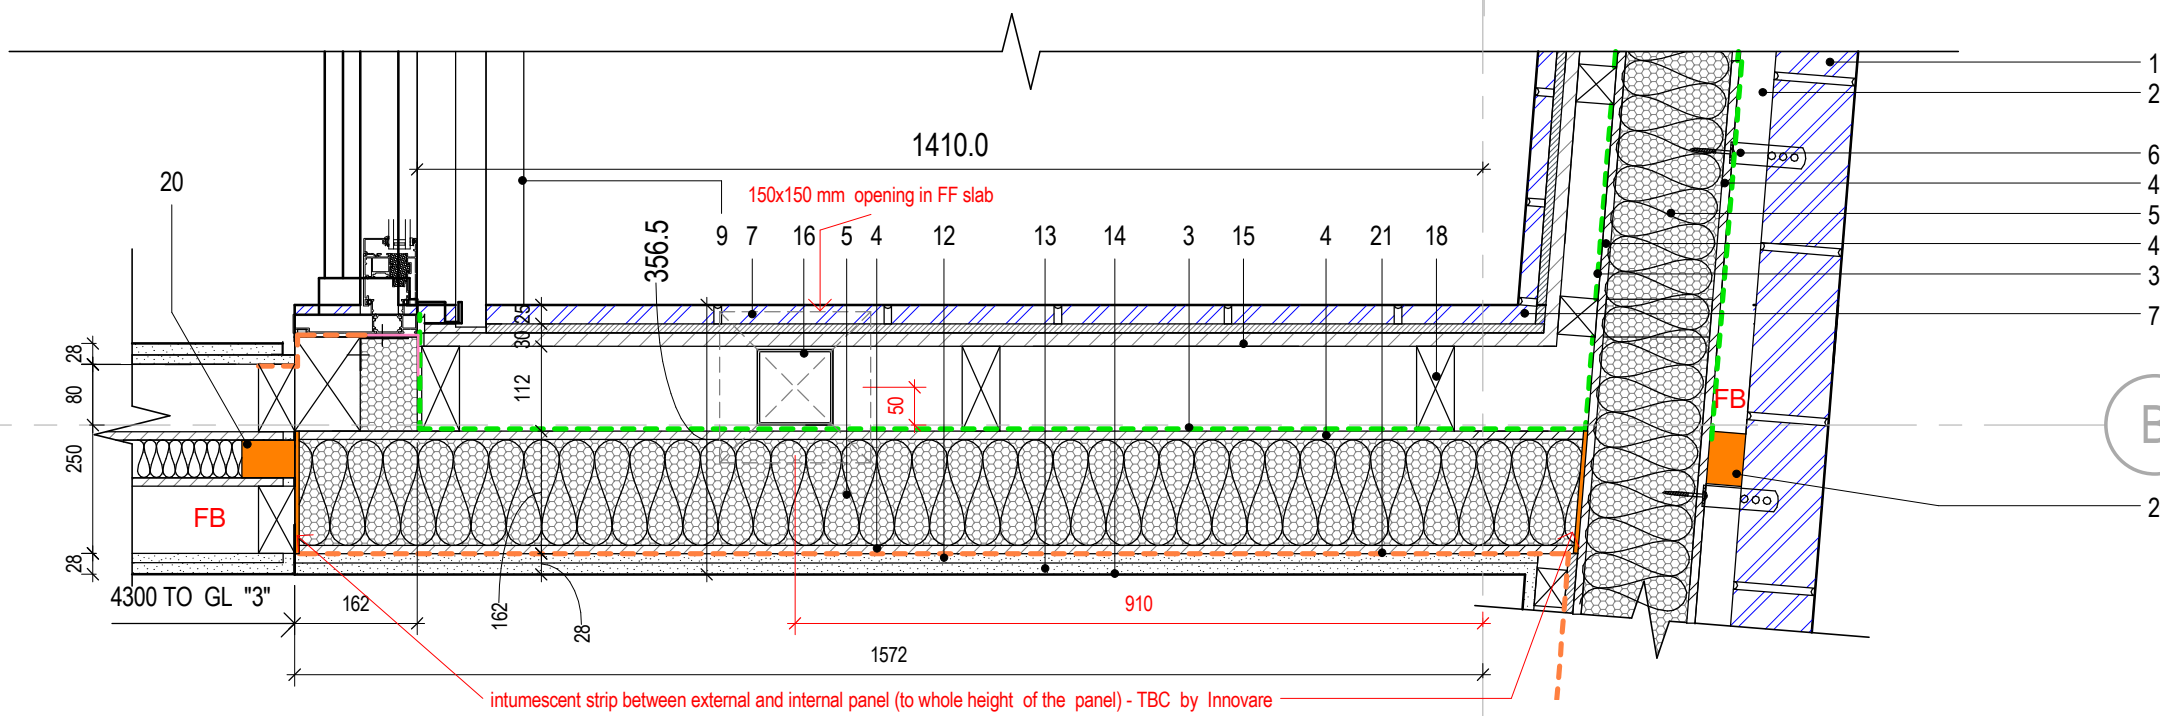

External Terrace Wall Junction Detail 2
 1 : 10

REV	BY	DATE	DESCRIPTION
5_4	LB	23.12.16	Minor amendments to glazed balustrade
5_3	LB	07.12.16	NBS & Minor Amendments
5_2	LB	30.11.16	Details amended
5_1	JS	04.10.16	FIRST CONSTRUCTION ISSUE

REV	BY	DATE	DESCRIPTION
STATUS			

STAGE 5 - FOR CONSTRUCTION

CONTRACTOR
GOLDSMITH

PROJECT
12456 - 81a/b BAYHAM STREET

CLIENT
REV 1

DRAWING TITLE
External Terrace Wall Junction Details

DATE CREATED	DATE AMENDED	SCALE
11.07.16	23.12.16	1 : 10@A3
DRAWN BY	AMENDED BY	CHECKED
JP	LB	JK

DRAWING NO & REVISION
12456-SPR-RES-48_010-5_4

First Floor, 20 Northdown Street
 London N1 9BG
 T +44 (0)20 7833 3555
 F +44 (0)20 7837 0296

