




1:10

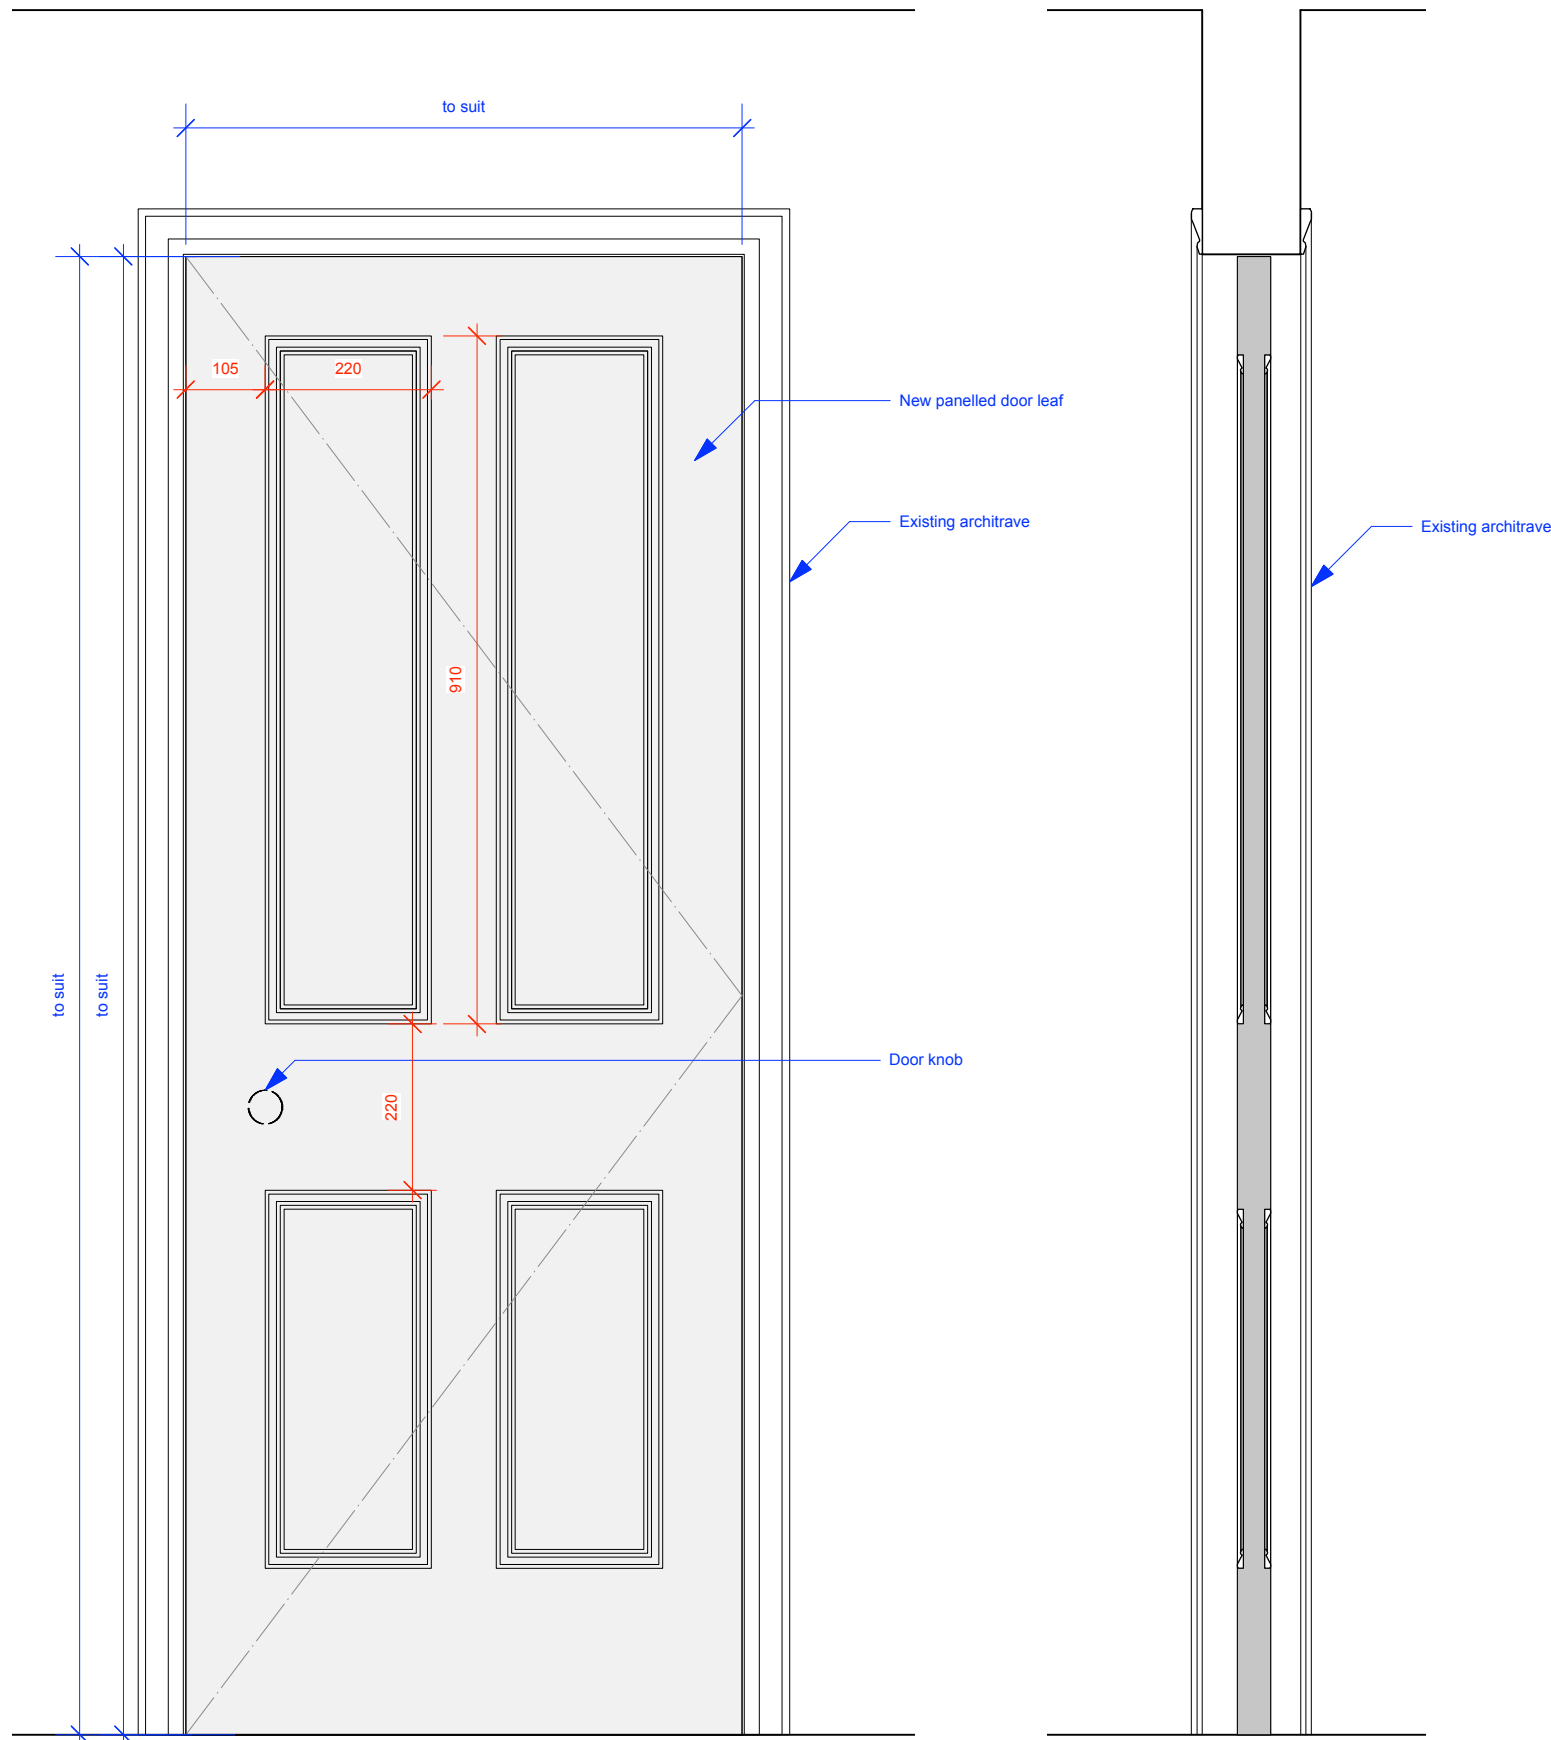

3 PROPOSED TYPICAL DOOR LEAF PLAN  
Scale: 1:10

1 PROPOSED TYPICAL DOOR LEAF ELEVATION  
Scale: 1:10

2 PROPOSED TYPICAL DOOR LEAF SECTION  
Scale: 1:10

ISSUE: DATE: COMMENT:  
- 14.12.16 Issue for Listed Building Consent

<b>CallenderHoworth</b>		Morelands 5-23 Old Street London EC1V 9HL		T: 020 7336 8560 F: 020 7549 2152 W: www.callenderhoworth.com
Job no.	Job title			
<b>1198</b>	<b>4 OVAL ROAD</b>			
Drawing no.	Drawing title			
<b>626</b>	TYPICAL REPLACEMENT DOOR LEAF DETAIL			
Scale	Size	Drawn	Revision	
VARIES	A3	ML	-	

All works to be in accordance with relevant standards, British building codes, and other relevant codes, and with manufacturers recommendations and instructions. All dimensions to be checked on site. Do not scale from this drawing.