


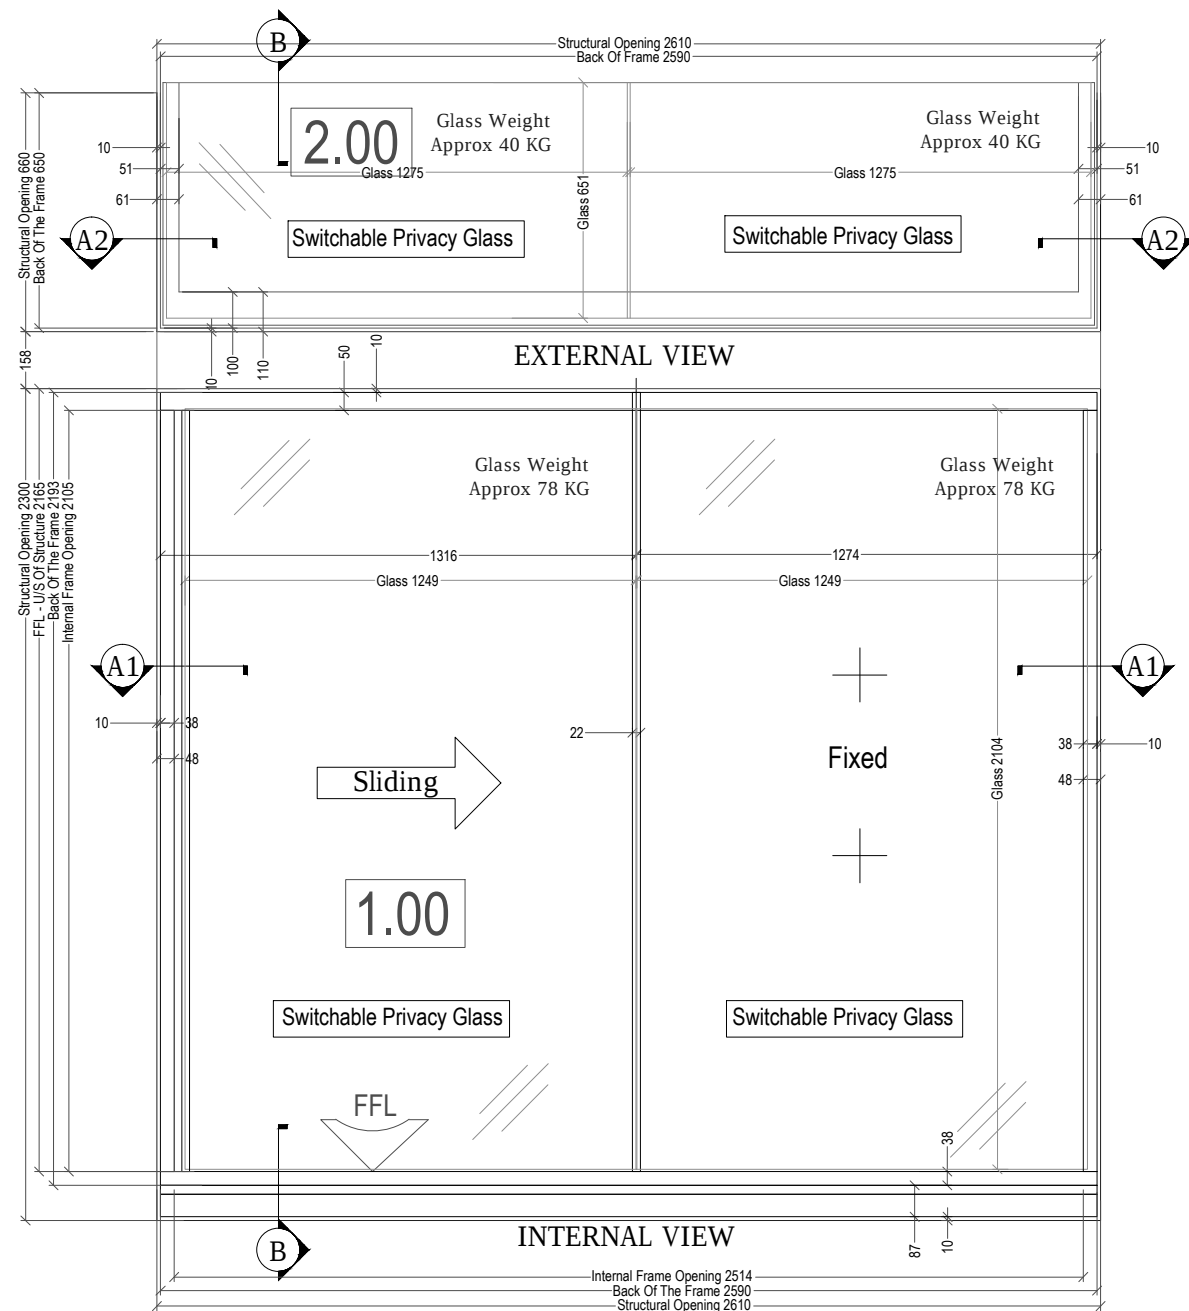

1.00 MW , 2.00 Structural Glazing Elevation - Ground Floor

Scale 1:10

Glass Specification 1.00

External: 6mm Clear Tgh
Cavity: 14 mm Black Warm Edge Spacer
Internal: 6mm Clear Tgh
6mm Clear Tgh + IQ Switchable Interlayer + Low E

Frame Specification

Colour: RAL TBC
System: MW.
Handle: Lever Lock Handle PPC To Match The Frame
Lock Type: 2 Point Locking Shoot Bolts

Glass Specification 2.00

External: 8mm Clear Tgh
Cavity: 16 mm Black Warm Edge Spacer
Internal: 6mm Clear Tgh +
6mm Clear Tgh +IQ Switchable Interlayer + Low E

Frame Specification


Colour: RAL 9005 JET BLACK
System: Structural Glazing

Glass Specification 2.00

External: 8mm Clear Tgh
Cavity: 16 mm Black Warm Edge Spacer
Internal: 6mm Clear Tgh +
6mm Clear Tgh +IQ Switchable Interlayer + Low E

Frame Specification

Colour: RAL 9005 JET BLACK
System: Roof Glazing

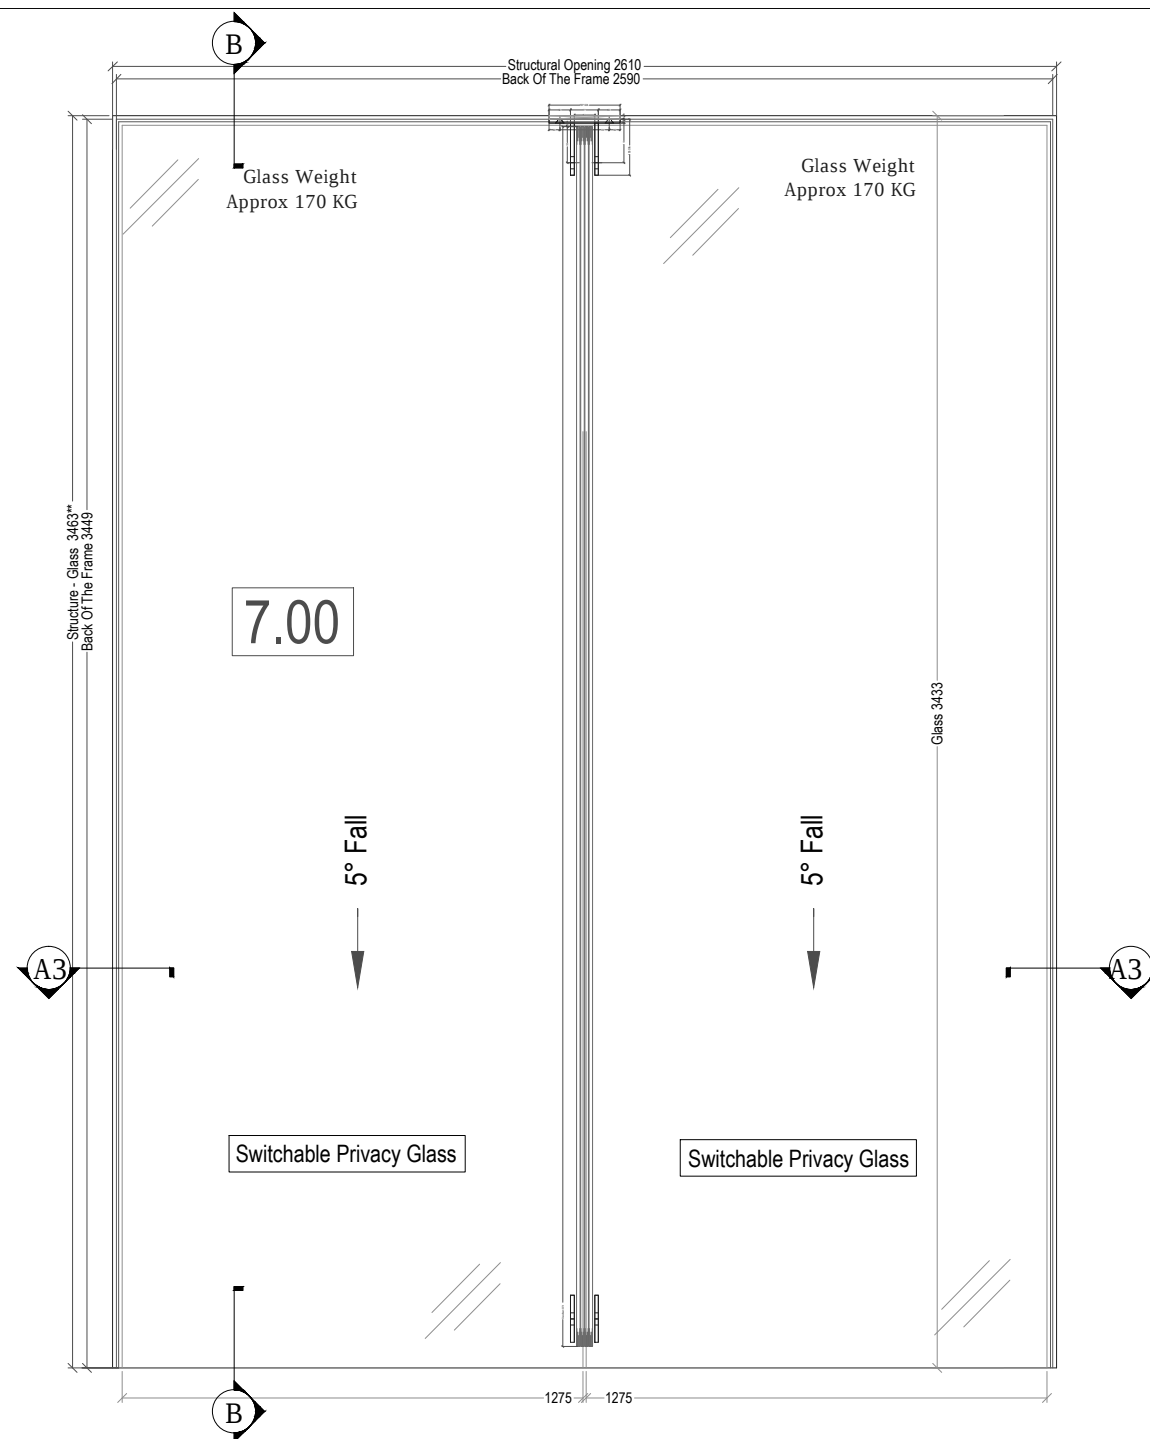

7.00 Roof Glazing Elevation

Scale 1:10

FOR APPROVAL

Notes:

Do Not Scale Off Drawing
All Dimensions TBC on site

Revisions



IQ Glass Solutions
THE COURTYARD @ SKY HOUSE
RAANS RD, AMERSHAM, HP6 6JQ
TEL:+44 (0) 1494 722880
FAX:+44 (0) 1494 721535
WWW.IQGLASS.CO.UK

Project

4 Oval Rd
NW1 7EB

Drawing Title

1.00, 2.00, 7.00 Elevations - Ground Floor

Date

05-12-16

Scale

As Shown@A1

Drawing No.

IQ-1418_01

Rev

Drawn By

MK