




Glass Specification
 External: 12mm Clear Tgh
 Internal: 12mm Clear Tgh

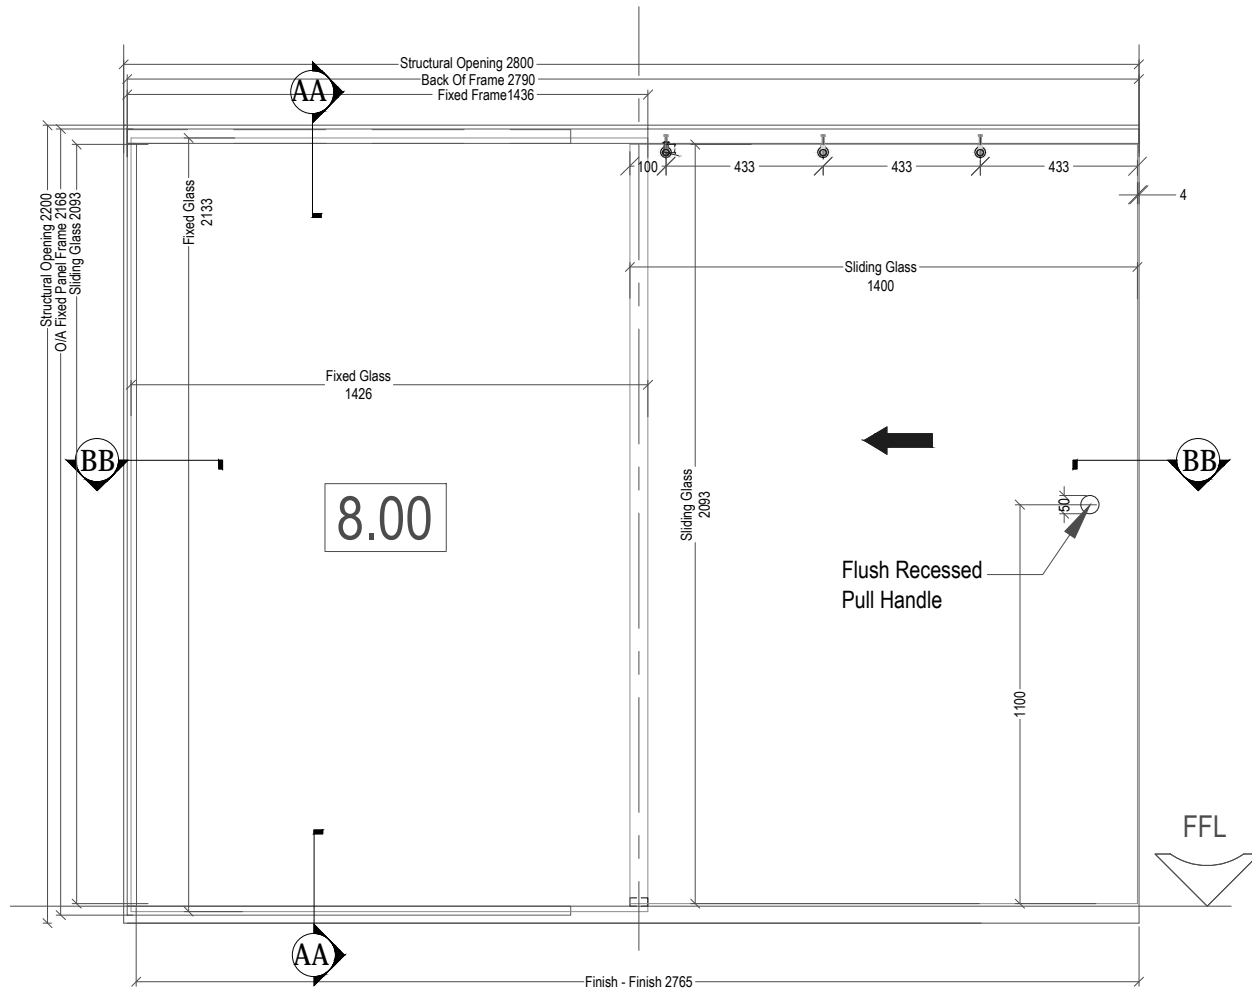

8.00 Elevation - Master Ensuite
 Scale 1:10

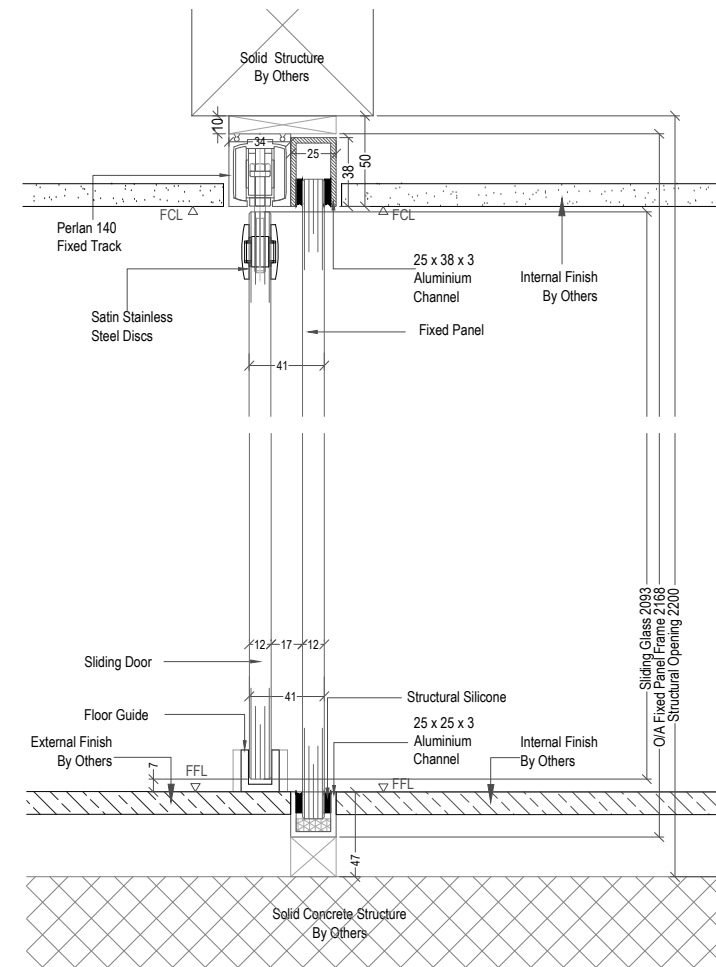

8.00 AA-AA Section Detail - Master Ensuite
 Scale 1:2

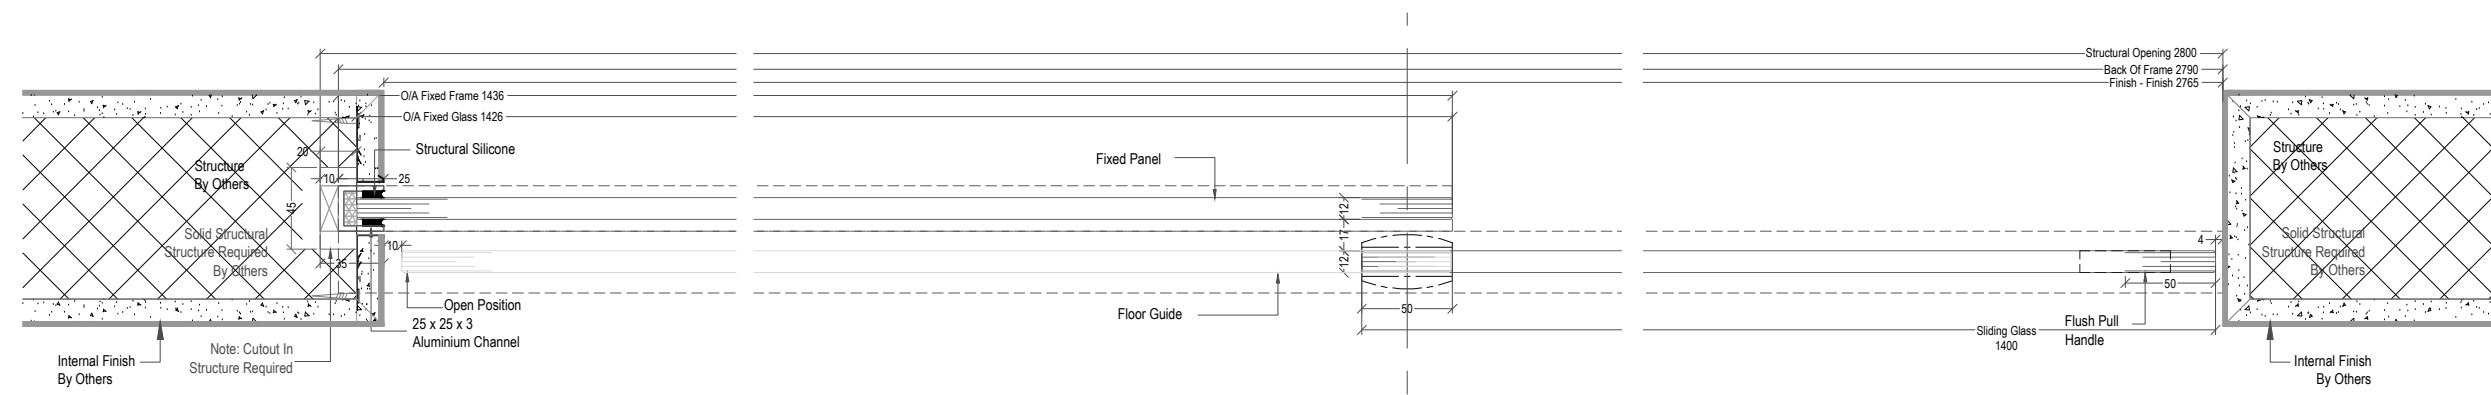

8.00 BB-BB Section Detail - Master Ensuite
 Scale 1:2

FOR APPROVAL

Notes:
 Do Not Scale Off Drawing
 All Dimensions TBC on site

Revisions

iq GLASS
 IQ Glass Solutions
 THE COURTYARD @ SKY HOUSE
 RAANS RD, AMERSHAM, HP6 6JQ
 TEL:+44 (0) 1494 722880
 FAX:+44 (0) 1494 721535
 WWW.TEXOGROUP.COM
 WWW.IQGLASS.CO.UK

Project	
4 Oval Rd NW1 7EB	
Drawing Title	
8.00 Elevations & Section Details Master Ensuite	
Date	Scale
05-12-16	As Shown@A1
Drawing No.	Rev
IQ-1418_07	
Drawn By	MK