


NO. 23 MONTAGUE ST

NO. 24 MONTAGUE ST

BASEMENT PLAN

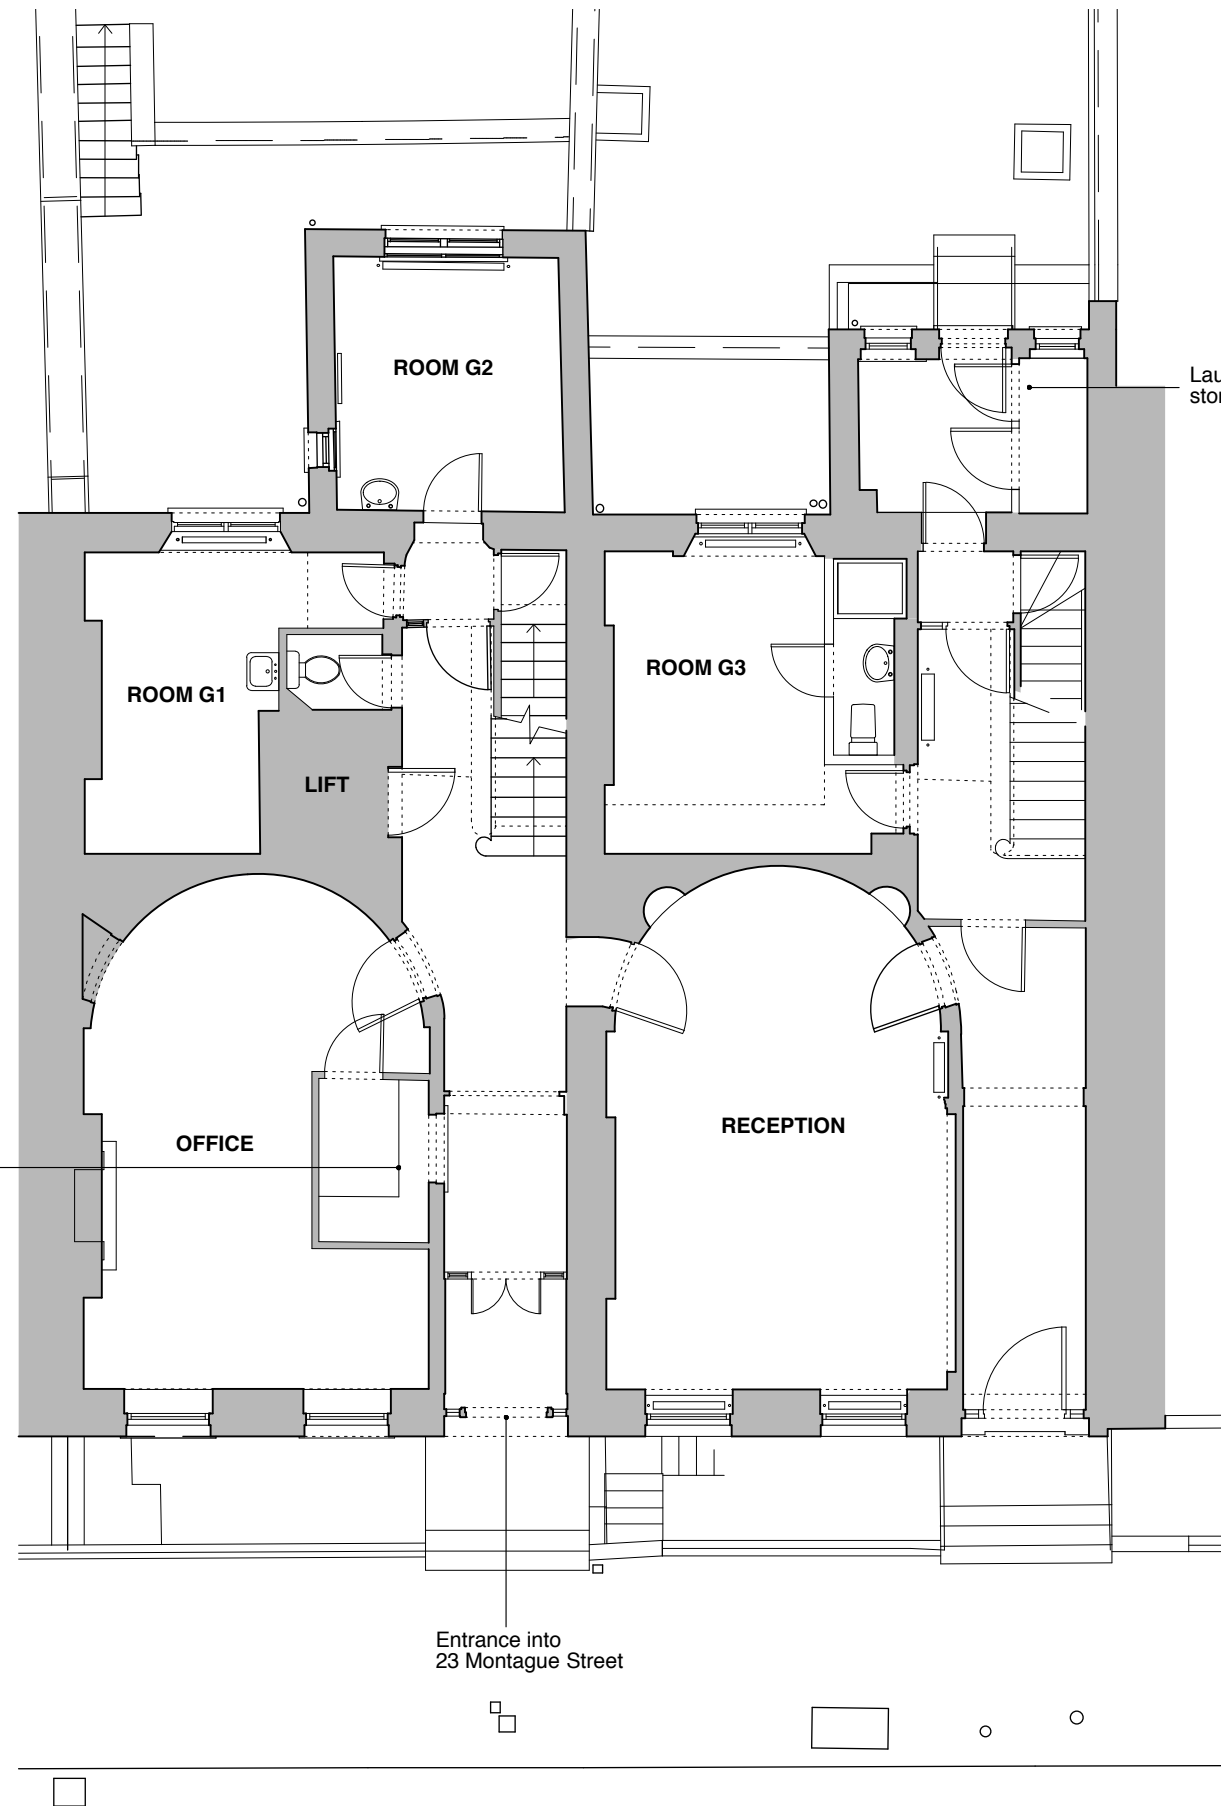

NO. 23 MONTAGUE ST

NO. 24 MONTAGUE ST

GROUND FLOOR PLAN

GENERAL NOTES:  
DO NOT SCALE FROM THIS DRAWING.  
ALL DIMENSIONS MUST BE CHECKED ON SITE AND ANY DISCREPANCIES VERIFIED WITH THE ARCHITECT.

P1  
20.12.16 - Planning Issue

CLIENT

**THE BEDFORD ESTATES**

JOB TITLE  
**23-24 MONTAGUE STREET LONDON WC1B 5BH**

DRAWING TITLE  
**EXISTING PLANS PAGE 1 OF 3**

SCALE  
**1:100@A3**

DATE  
**12.16**

**FT ARCHITECTS LTD**

Hamilton House  
Mabledon Place  
Bloomsbury  
WC1H 9BB


020 7953 0388

www.ftarchitects.co.uk

DRAWING No. **333\_00\_01** REVISION **P1**



GENERAL NOTES:  
 DO NOT SCALE FROM THIS DRAWING.  
 ALL DIMENSIONS MUST BE CHECKED ON SITE AND ANY DISCREPANCIES VERIFIED WITH THE ARCHITECT.

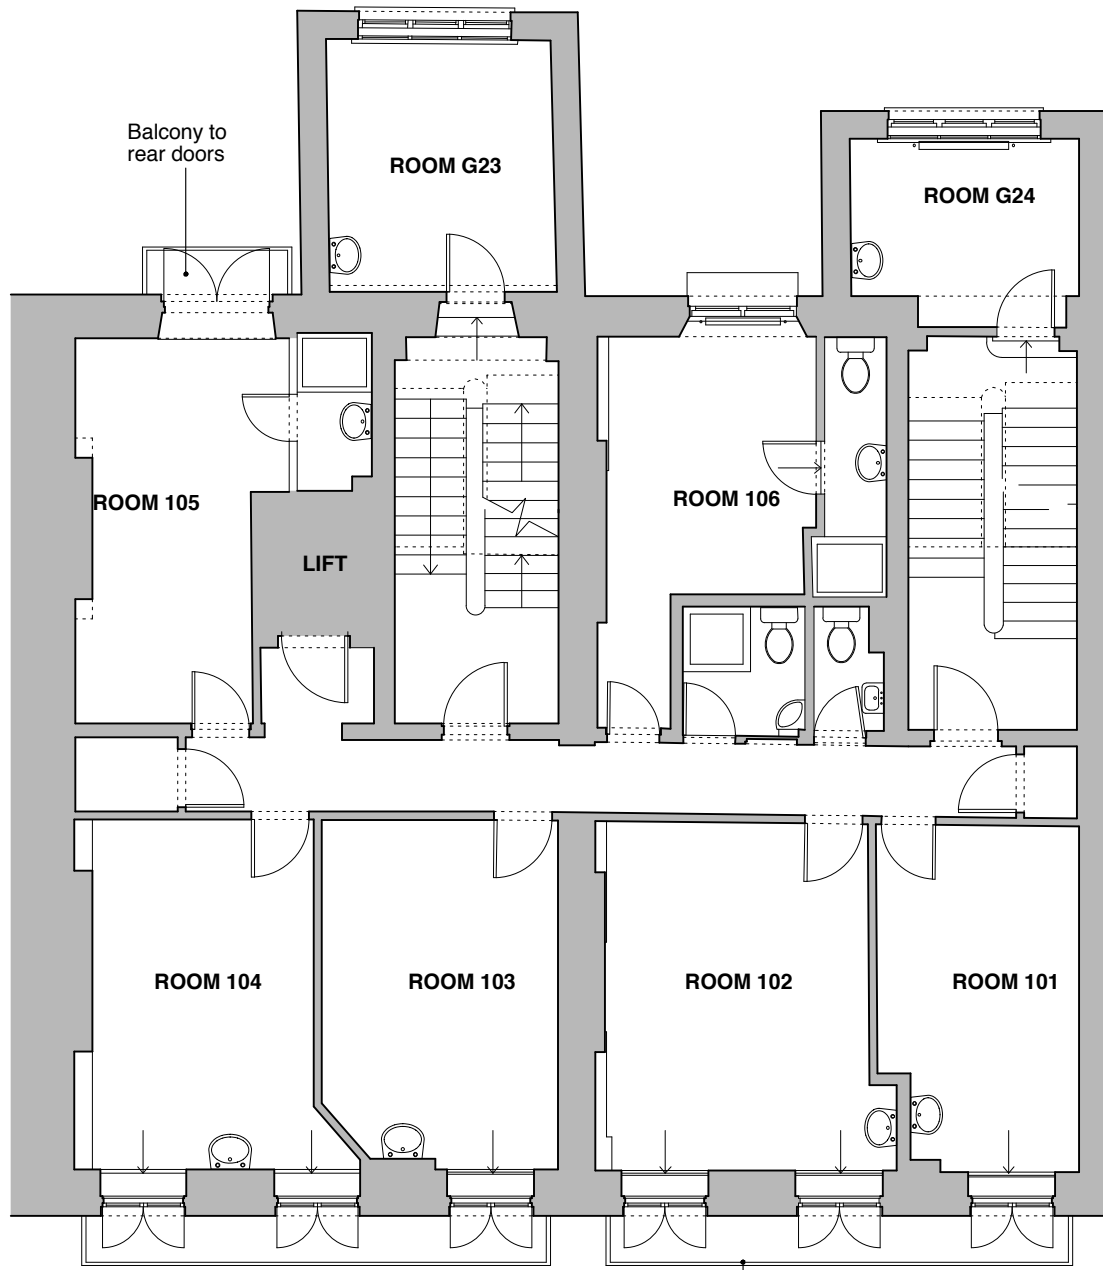

NO. 23 MONTAGUE ST

NO. 24 MONTAGUE ST

EXISTING FIRST FLOOR PLAN



NO. 23 MONTAGUE ST

NO. 24 MONTAGUE ST

EXISTING SECOND FLOOR PLAN

P1  
 20.12.16 - Planning Issue

CLIENT

**THE BEDFORD ESTATES**

JOB TITLE  
**23-24 MONTAGUE STREET  
 LONDON  
 WC1B 5BH**

DRAWING TITLE  
**EXISTING PLANS  
 PAGE 2 OF 3**

SCALE <b>1:100@A3</b>	DATE <b>12.16</b>
--------------------------	----------------------

**FT ARCHITECTS LTD**

Hamilton House  
 Mabledon Place  
 Bloomsbury  
 WC1H 9BB

020 7953 0388

www.ftarchitects.co.uk

DRAWING No. <b>333_00_02</b>	REVISION <b>P1</b>
---------------------------------	-----------------------






NO. 23 MONTAGUE ST

NO. 24 MONTAGUE ST

EXISTING SECOND FLOOR PLAN

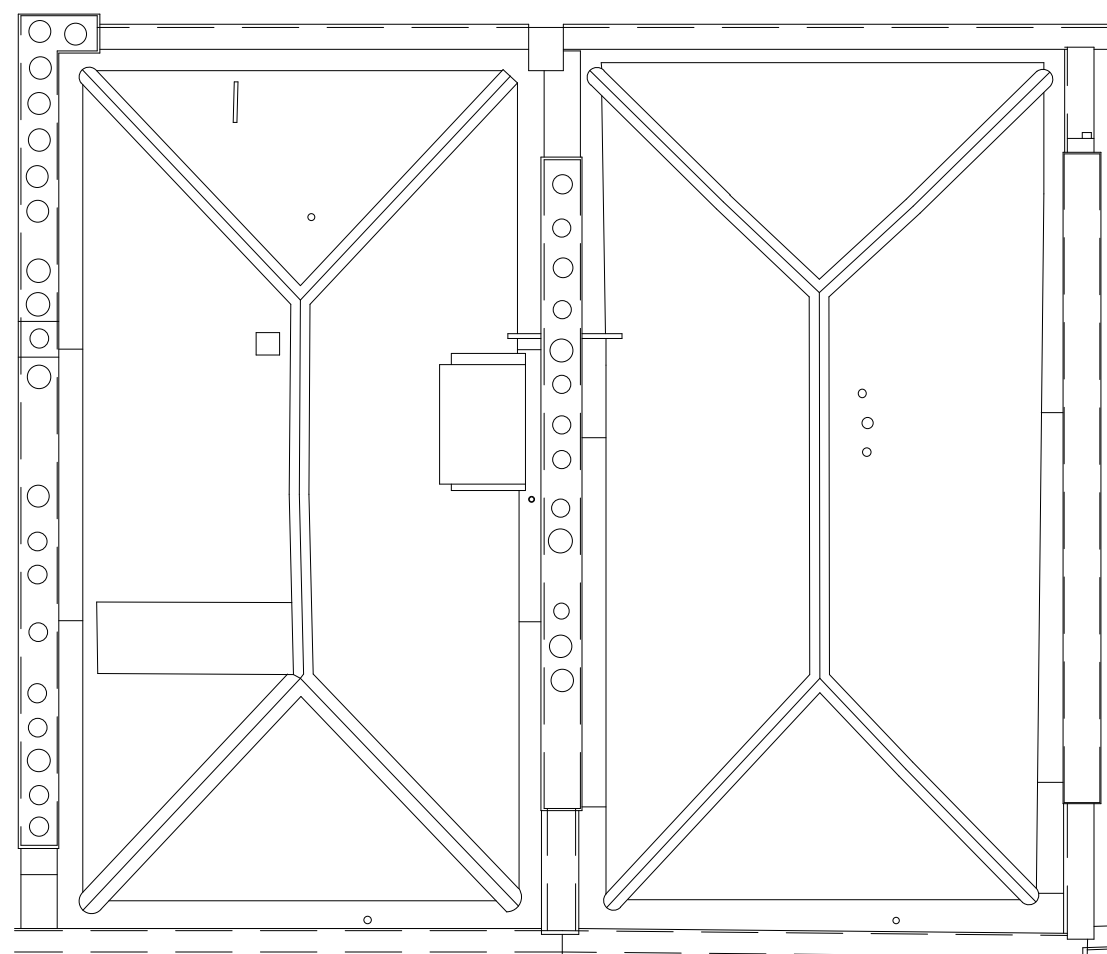

NO. 23 MONTAGUE ST

NO. 24 MONTAGUE ST

EXISTING ROOF PLAN

GENERAL NOTES:  
DO NOT SCALE FROM THIS DRAWING.  
ALL DIMENSIONS MUST BE CHECKED ON SITE AND ANY DISCREPANCIES VERIFIED WITH THE ARCHITECT.

P1  
20.12.16 - Planning Issue

CLIENT

**THE BEDFORD ESTATES**

JOB TITLE  
**23-24 MONTAGUE STREET LONDON WC1B 5BH**

DRAWING TITLE  
**EXISTING PLANS PAGE 3 OF 3**

SCALE  
**1:100@A3**

DATE  
**12.16**

**FT ARCHITECTS LTD**

Hamilton House  
Mabledon Place  
Bloomsbury  
WC1H 9BB

020 7953 0388

www.ftarchitects.co.uk

DRAWING No. REVISION  
**333\_00\_03 P1**

