


Existing rear elevation



Proposed rear elevation

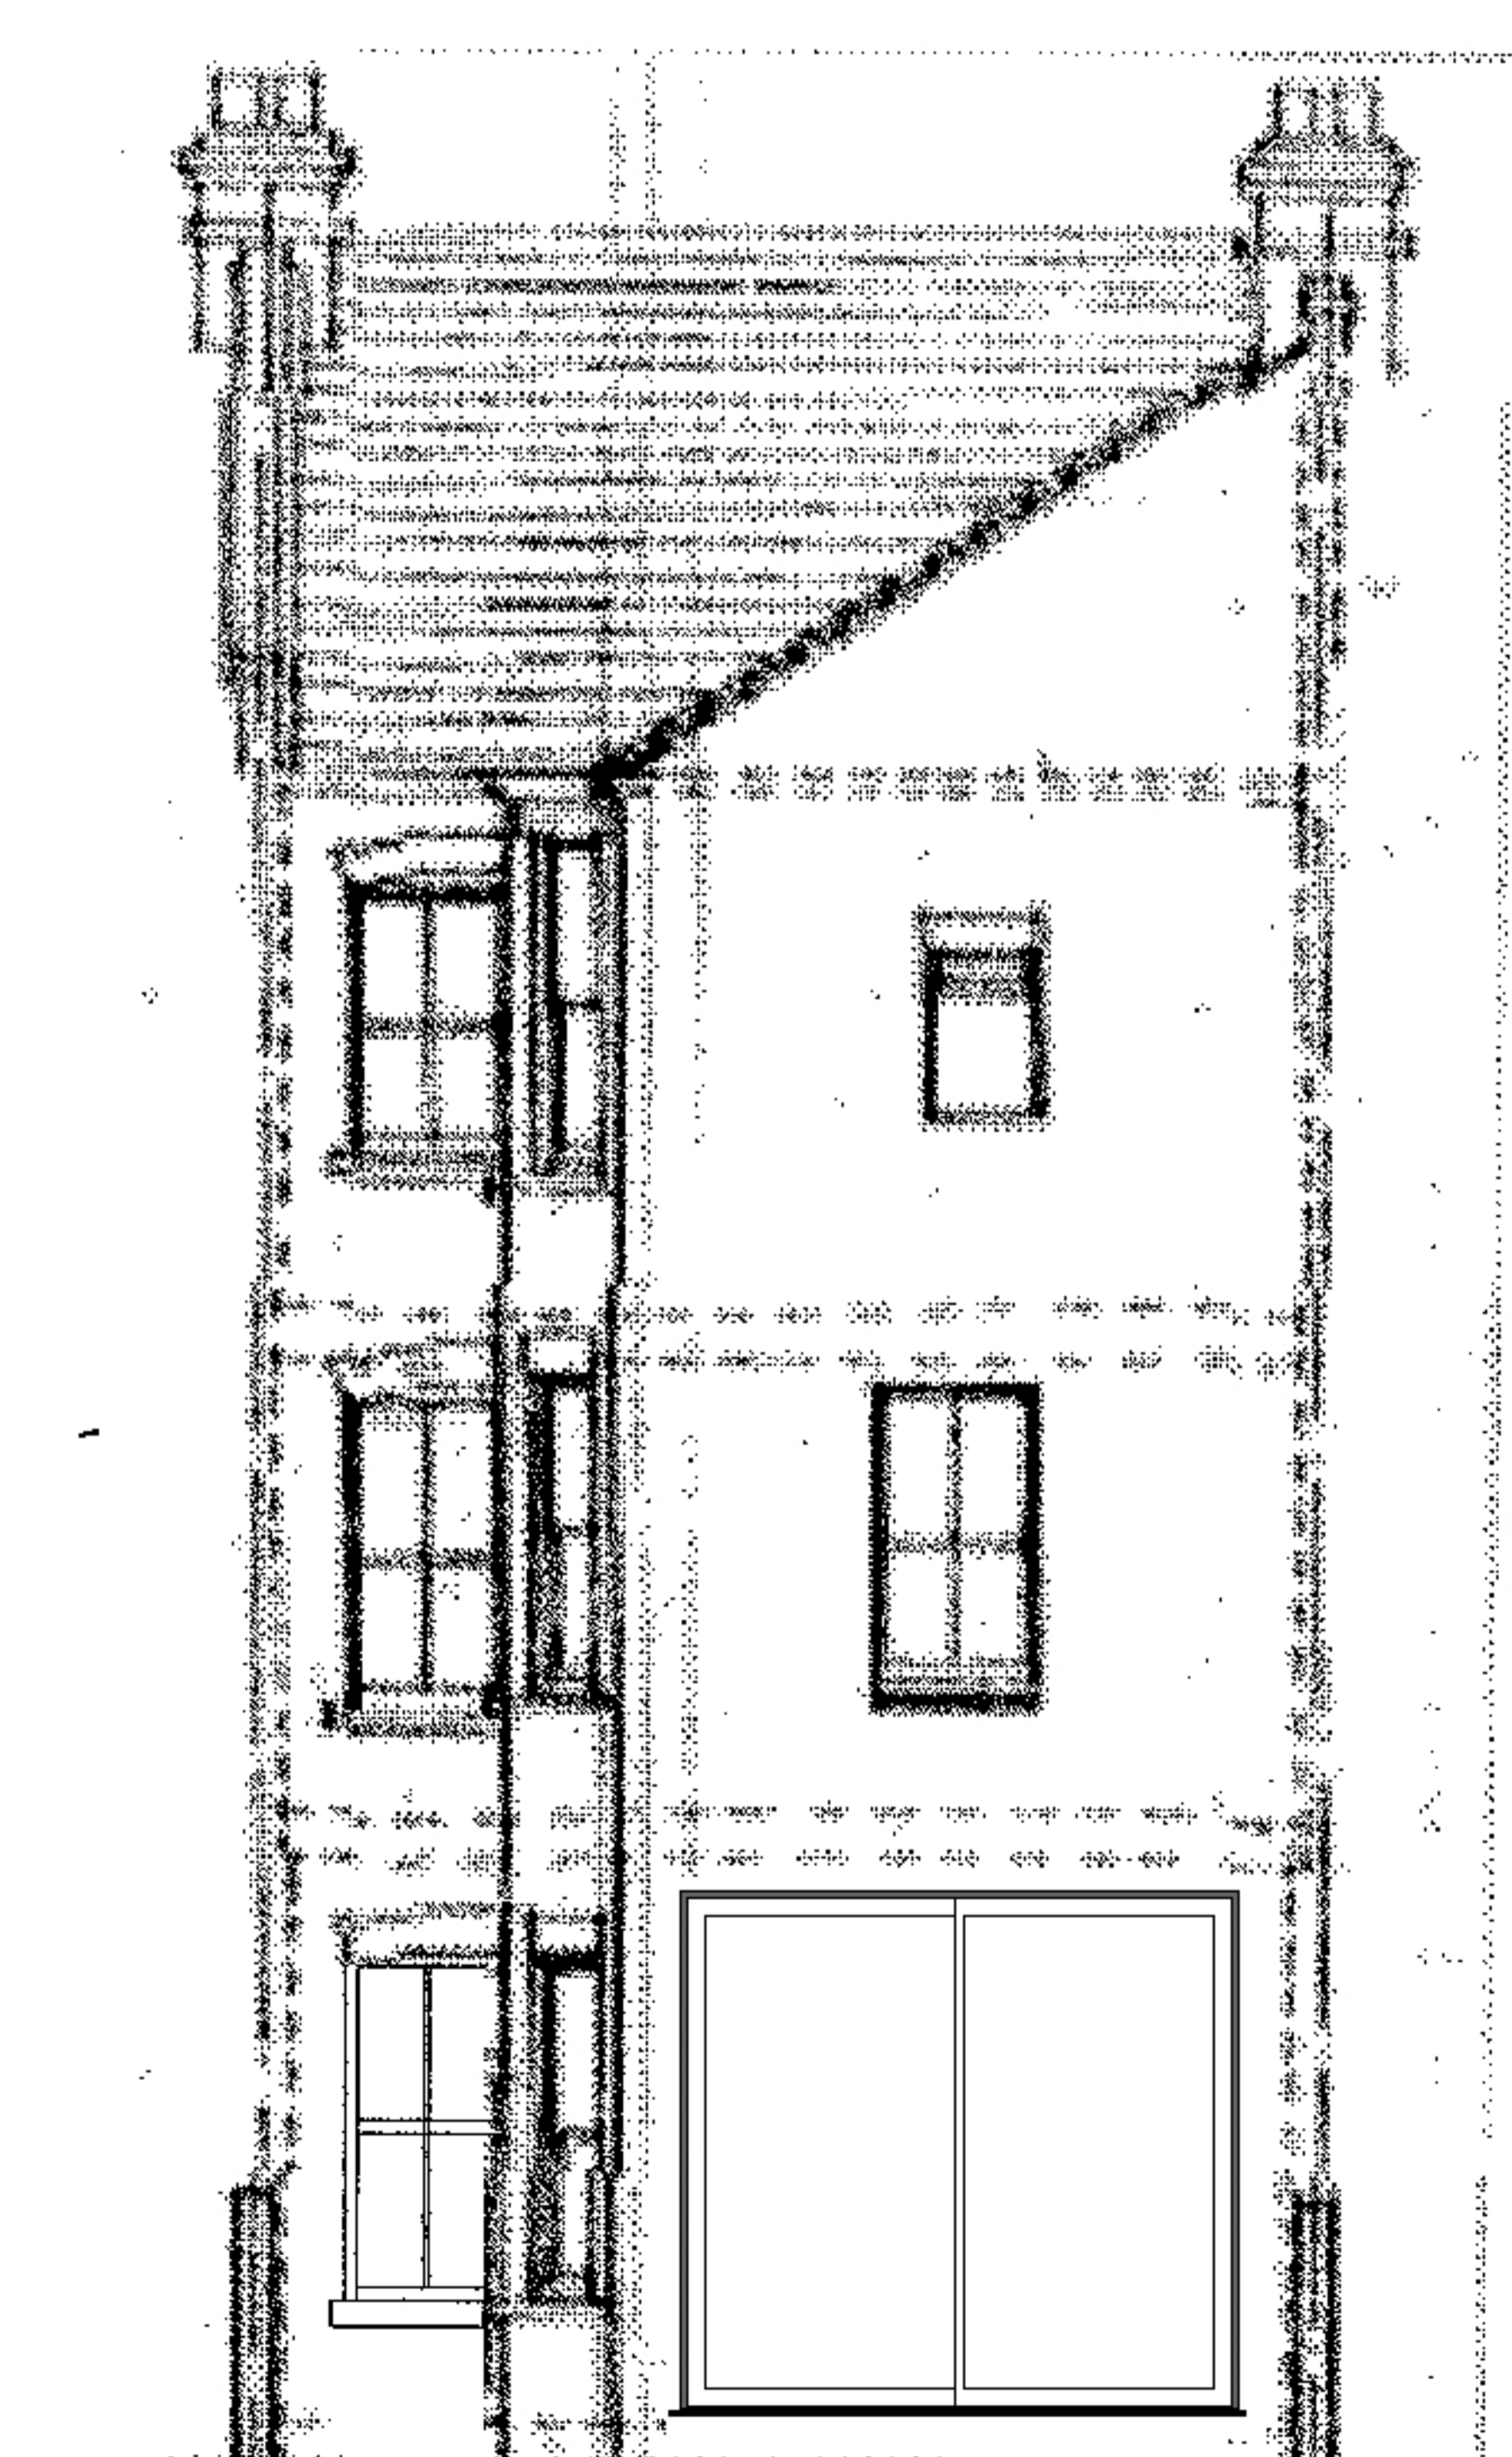