


Existing ground floor plan

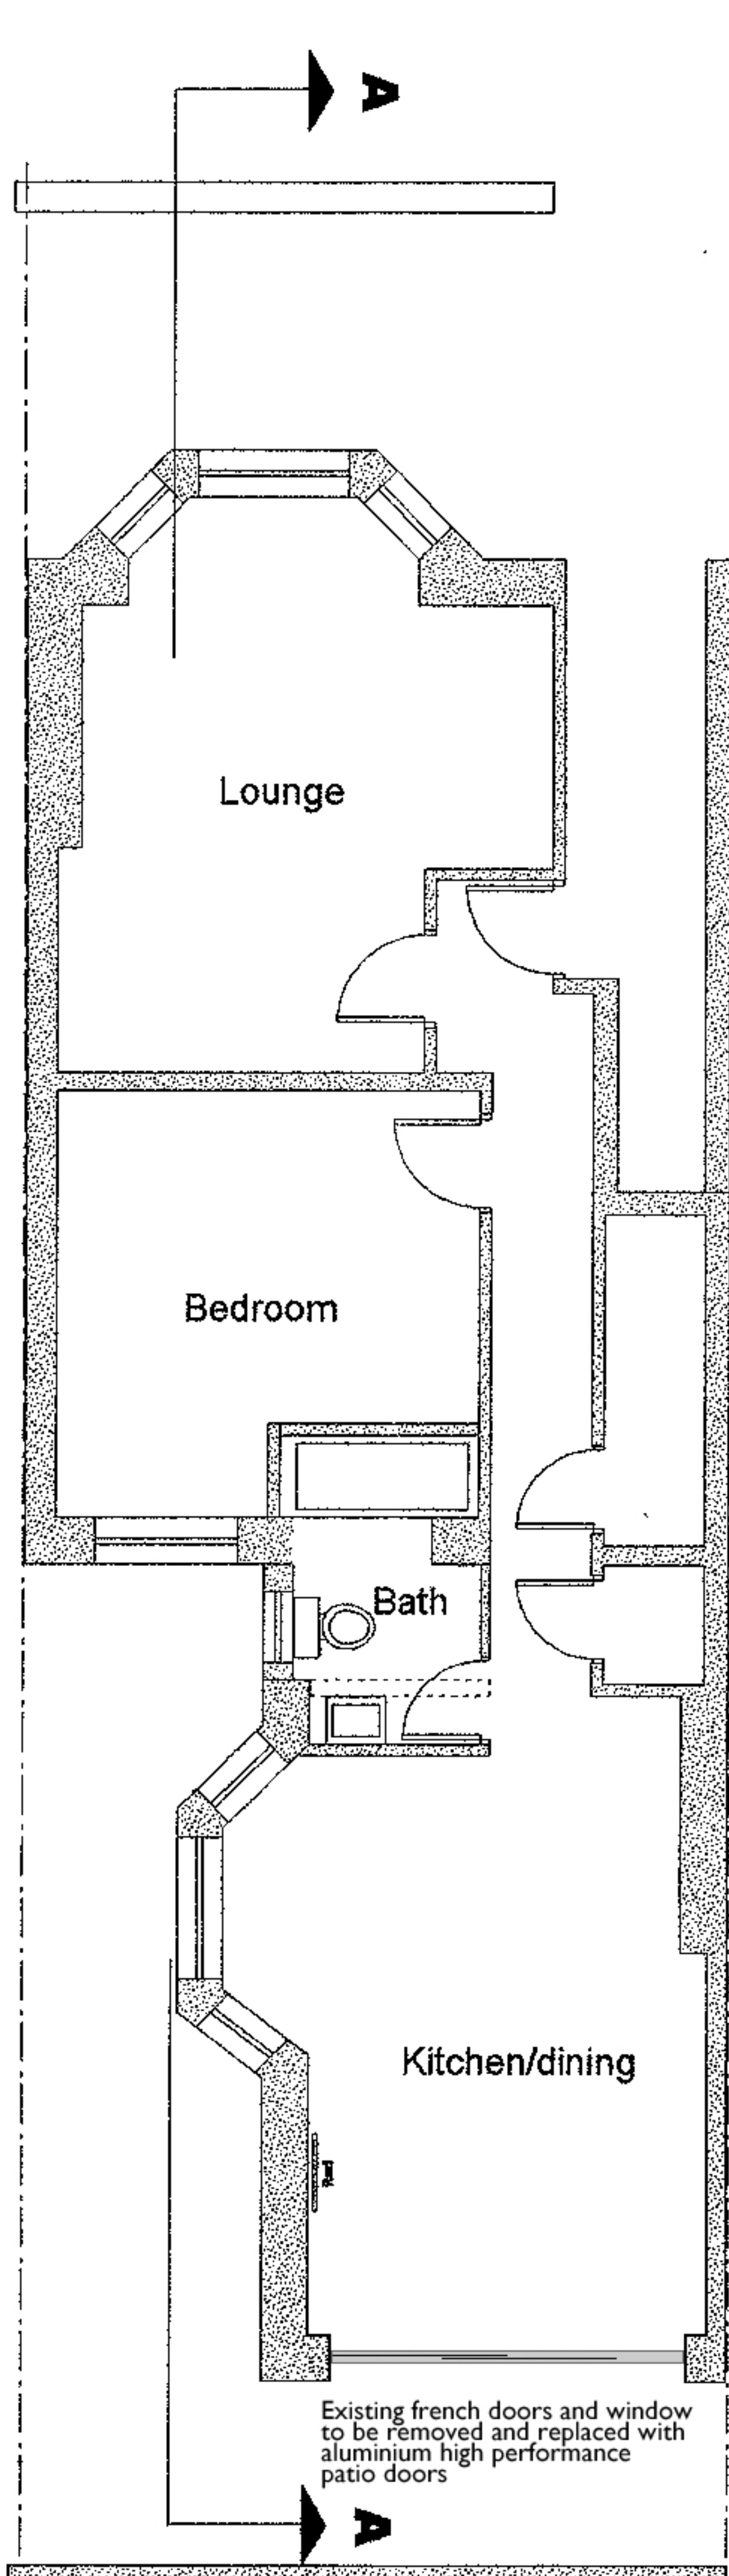

Proposed ground floor plan

